



INTERIOR ELEVATION NOTES


G1. SEE FINISH PLAN FOR INTERIOR FINISH & COLOR SPECIFICATIONS.

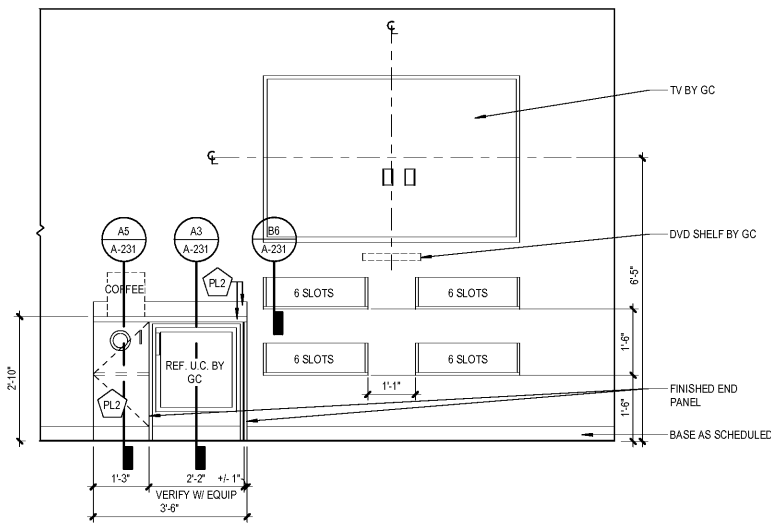


**B6** ELEVATION @ WAITING 101  
1/2" = 1'-0"  
D6 / A-111

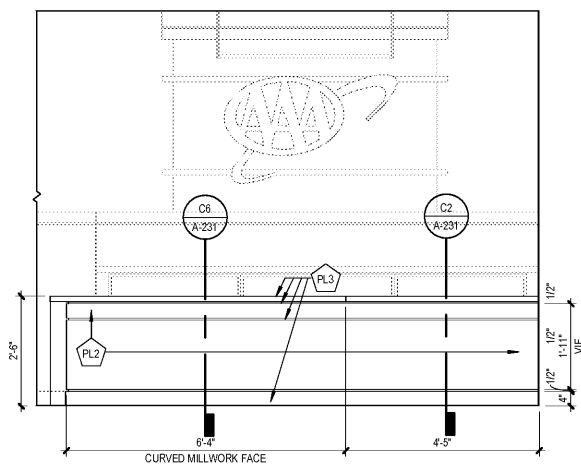


**B5** ELEVATION @ MEMBERS REP 103 - RECEPTION DESK  
1/2" = 1'-0"  
D6 / A-111

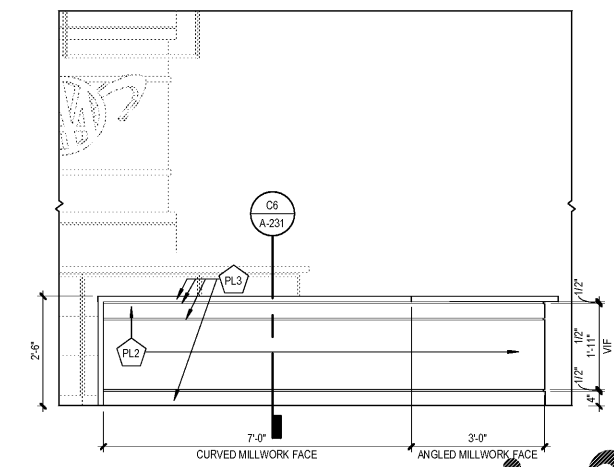


**B3** ELEVATION @ MEMBERS REP 103 - RECEPTION DESK  
1/2" = 1'-0"  
D6 / A-111

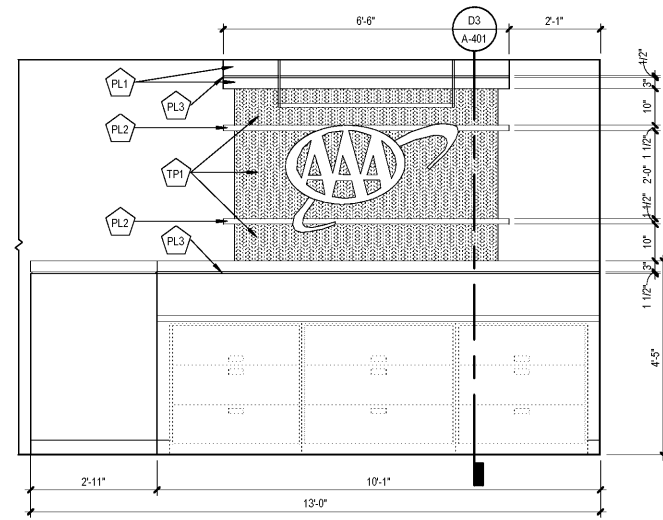


**C6** ELEVATION @ MEMBERS REP 103 - RECEPTION  
1/2" = 1'-0"  
D6 / A-111

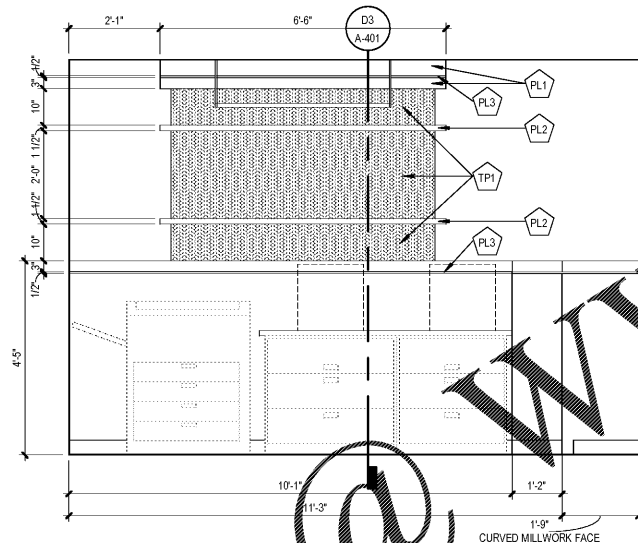


**C5** ELEVATION @ MEMBERS REP 103 - RECEPTION  
1/2" = 1'-0"  
D6 / A-111

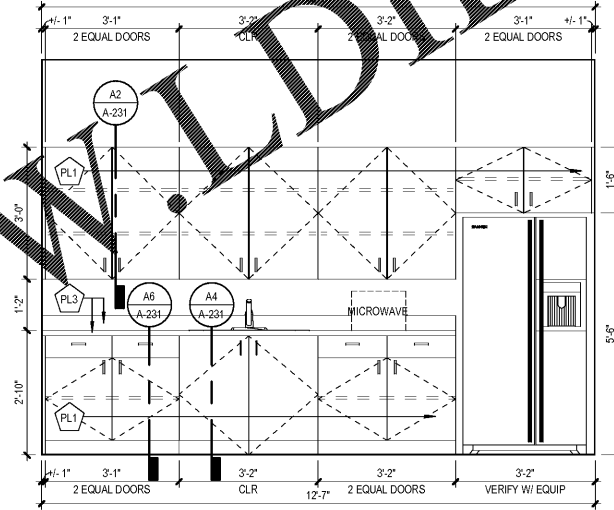

**C3** ELEVATION @ BREAK 106  
1/2" = 1'-0"  
D6 / A-111

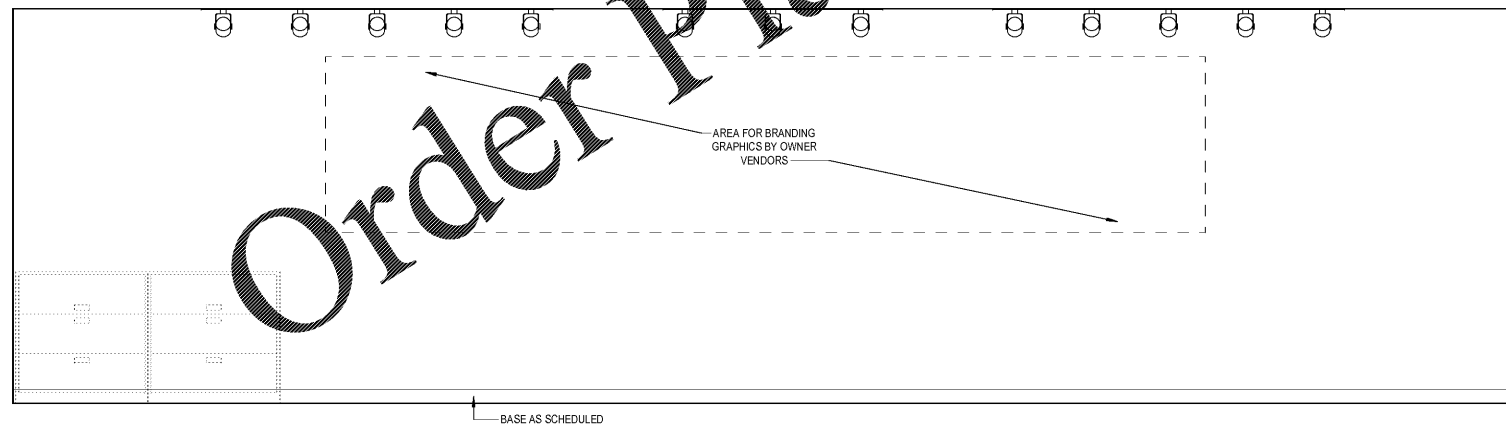

**D6** ELEVATION @ SALES AGENTS 102  
1/2" = 1'-0"  
D6 / A-111

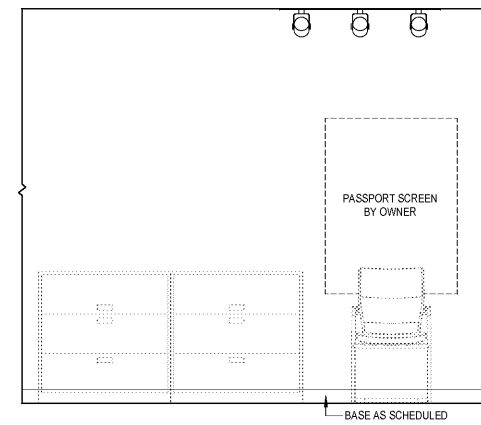

**D3** ELEVATION @ SALES AGENTS 102  
1/2" = 1'-0"  
D6 / A-111

Order Plans @

WWW.DIline.com

COLUMBUS, GA  
AAA AUTO CLUB GROUP

progressive | ae

PROGRESSIVE ARCHITECTURE ENGINEERS, PC  
310 South Tryon St., Suite 500 - Charlotte, NC 28702 - TEL: 704.751.8500 | www.progressiveae.com

ISSUANCE  
ISSUED FOR CONSTRUCTION  
2019/11/13

REVISIONS  
NO. DATE DESCRIPTION

FILE NUMBER 79890016  
PROJECT MANAGER JE  
PROFESSIONAL GWJ  
DRAWN BY ME  
CHECKED BY MB

INTERIOR ELEVATIONS  
A-211