




Order Plans @ www.LDILine.com

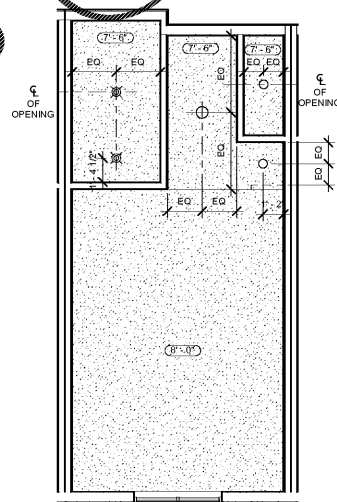


2 GUESTROOM "A" KING STUDIO - RCP
A-6.7 SCALE: 1/4" = 1'-0"

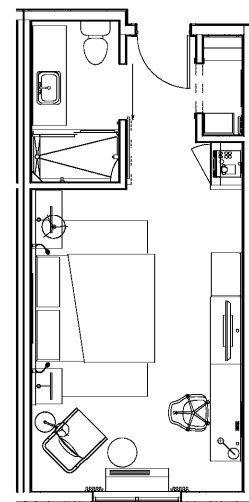

3 GUESTROOM "A" KING STUDIO - FURN. PLAN
A-6.7 SCALE: 1/4" = 1'-0"

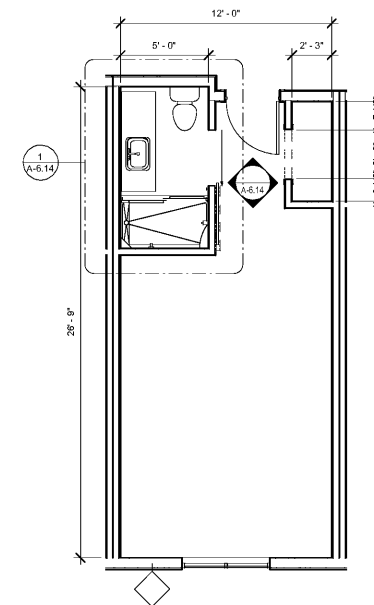

1 GUESTROOM "A" KING STUDIO
A-6.7 SCALE: 1/4" = 1'-0"

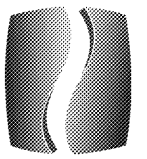

PHILLIPS

CONSULTANT _____

SEAL _____

ISSUE & REVISION RECORD _____

This document is © Phillips Partnership, P.C. and is considered an
instrument of service and is loaned to you with regard to the project as
indicated below. All rights reserved. This document may not be
reproduced without the prior written consent of Phillips Partnership, P.C.

PROJECT _____



MALL OF GEORGIA

NEW CONSTRUCTION
4 STORIES-110 GUESTROOMS

CURRENT CODE
CONSTRUCTION TYPE 1
CONSTRUCTION TYPE 2

Hilton Garden Inn Ariston,
Mall of Georgia, Buford,
GA

CLIENT _____



PHILLIPS JOB NUMBER _____

ISSUE DATE _____

DRAWN BY/CHECKED BY _____

DRAWING TITLE _____

GUESTUNIT PLANS "A"
KING STUDIO

SHEET NUMBER _____

A-6.7

5901 PEACHTREE DUNWOODY RD.
BUILDING A, SUITE 450
ATLANTA, GEORGIA 30328
PHILLIPSPART.COM 770-384-1616