

PHILLIPS

CONSULTANT \_\_\_\_\_

SEAL \_\_\_\_\_

ISSUE & REVISION RECORD \_\_\_\_\_

This document is © Phillips Partnership, P.C. and is considered an  
instrument of service and is loaned for use with respect to the project as  
indicated below. All rights reserved. This document may not be  
reproduced without the prior written consent of Phillips Partnership, P.C.

PROJECT \_\_\_\_\_



**MALL OF GEORGIA**

NEW CONSTRUCTION  
4 STORIES-110 GUESTROOMS

CURRENT CODE  
CONSTRUCTION TYPE 1  
CONSTRUCTION TYPE 2

**Hilton Garden Inn Ariston,  
Mall of Georgia, Buford,  
GA**

CLIENT \_\_\_\_\_



PHILLIPS JOB NUMBER \_\_\_\_\_ 1983613

ISSUE DATE \_\_\_\_\_ 08-07-19

DRAWN BY/CHECKED BY \_\_\_\_\_ Author / Checker

DRAWING TITLE

**GUESTUNIT PLANS "A"  
KING STUDIO MOBILITY**


SHEET NUMBER \_\_\_\_\_

**A-6.8**


5901 PEACHTREE DUNWOODY RD.  
BUILDING A, SUITE 450  
ATLANTA, GEORGIA 30328

PHILLIPSPART.COM 770-384-1616


Order Plans @ [www.LDILine.com](http://www.LDILine.com)

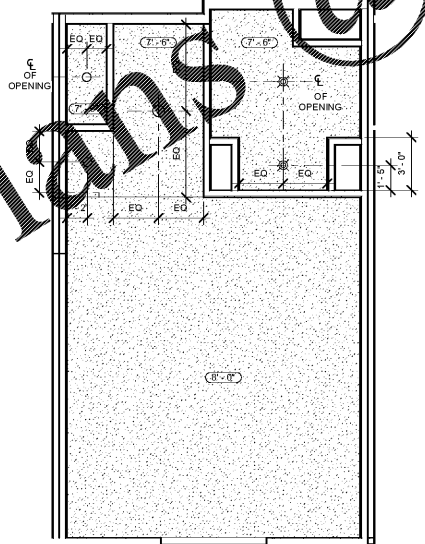

2 GUESTROOM "A" KING STUDIO MOBILITY - RCP  
SCALE: 1/4" = 1'-0"

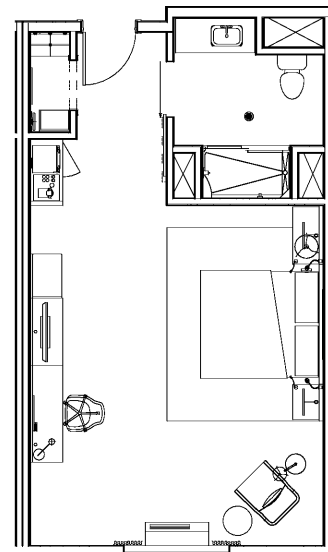

3 GUESTROOM "A" KING STUDIO MOBILITY - FURN. PLAN  
SCALE: 1/4" = 1'-0"

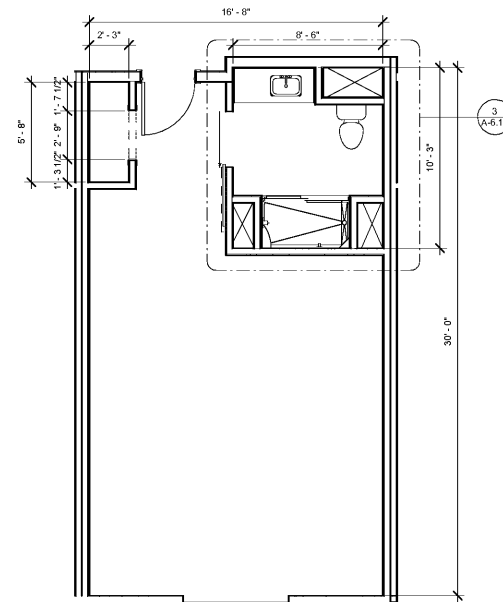

1 GUESTROOM "A" KING STUDIO MOBILITY  
SCALE: 1/4" = 1'-0"