


1
EOS-02 1/16" = 1'-0"

Order Plans @ WWW.LDILLINE.COM

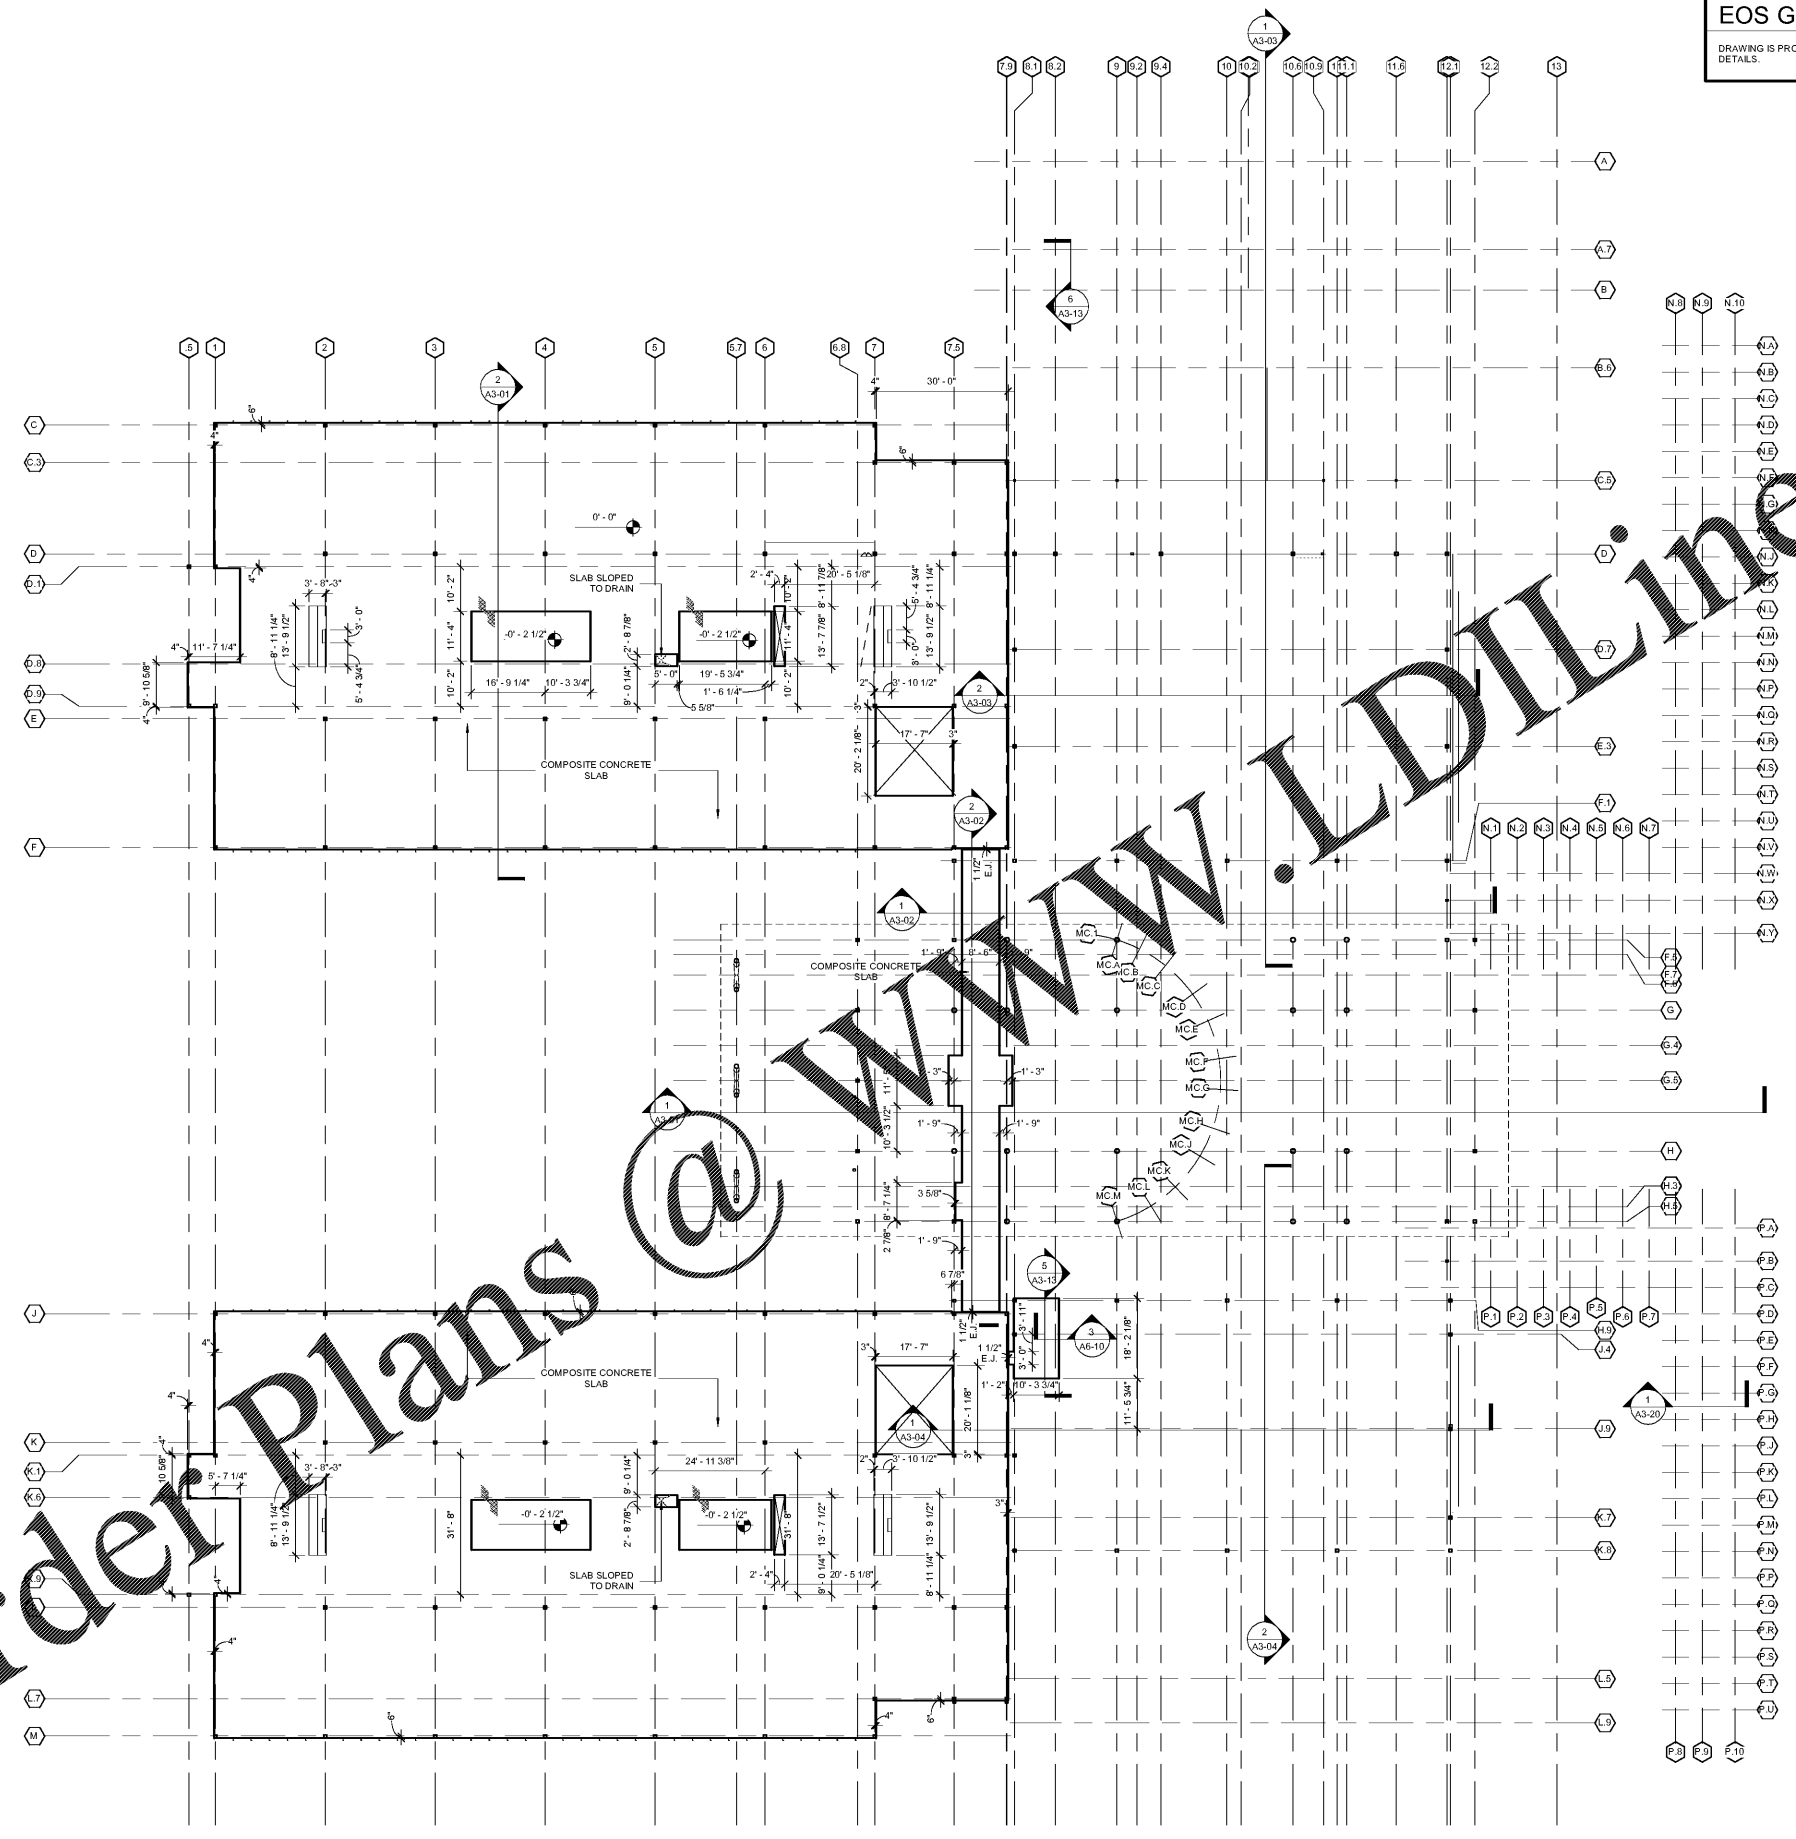

EOS GENERAL NOTE:
DRAWING IS PROVIDED FOR REFERENCE ONLY. COORDINATE WITH PLANS, SECTIONS, AND DETAILS.

Smallwood, Reynolds, Stewart & Associates, Inc. Architects

One Piedmont Center, Suite 303 3565 Piedmont Road Atlanta, Georgia 30305

LEVEL 02 ARCHITECTURAL EOS PLAN

J.H. HOUSE ELEMENTARY SCHOOL
3100 Zingira Road NE, Conyers, GA 30012

DATE: 10-01-2019
JOB NO: 218036.00
SHEET NO: EOS-02

ISSUED FOR CONSTRUCTION

REV. NO.	DATE	REVISIONS / PRINTED
08/01/19		PROCESS PRINT
09/19/19		DESIGN CHECK SET
10/01/19		ISSUED FOR BID / PERMIT / ISSUE

INSTRUCTIONAL UNIT	REGULAR CLASSROOMS	REGULAR FLEX AREAS	MUSIC	PHYSICAL EDUCATION	ART CENTER	ART	TOTAL
	45						45

PROJECT SUMMARY	REGULAR CLASSROOMS	REGULAR FLEX AREAS	MUSIC	PHYSICAL EDUCATION	ART CENTER	ART	TOTAL
REGULAR CLASSROOMS	71,153 SF						71,153 SF
REGULAR FLEX AREAS	3,239 SF						3,239 SF
MUSIC	10,637 SF						10,637 SF
PHYSICAL EDUCATION							
ART CENTER							
ART							
TOTAL	84,029 SF						84,029 SF

RCPS

STATE OF GEORGIA

DEPARTMENT OF EDUCATION

OFFICE OF GENERAL SERVICES

CONSTRUCTION SERVICES DIVISION