


Order Plans


ARCHITECT

www.ArchLine.com

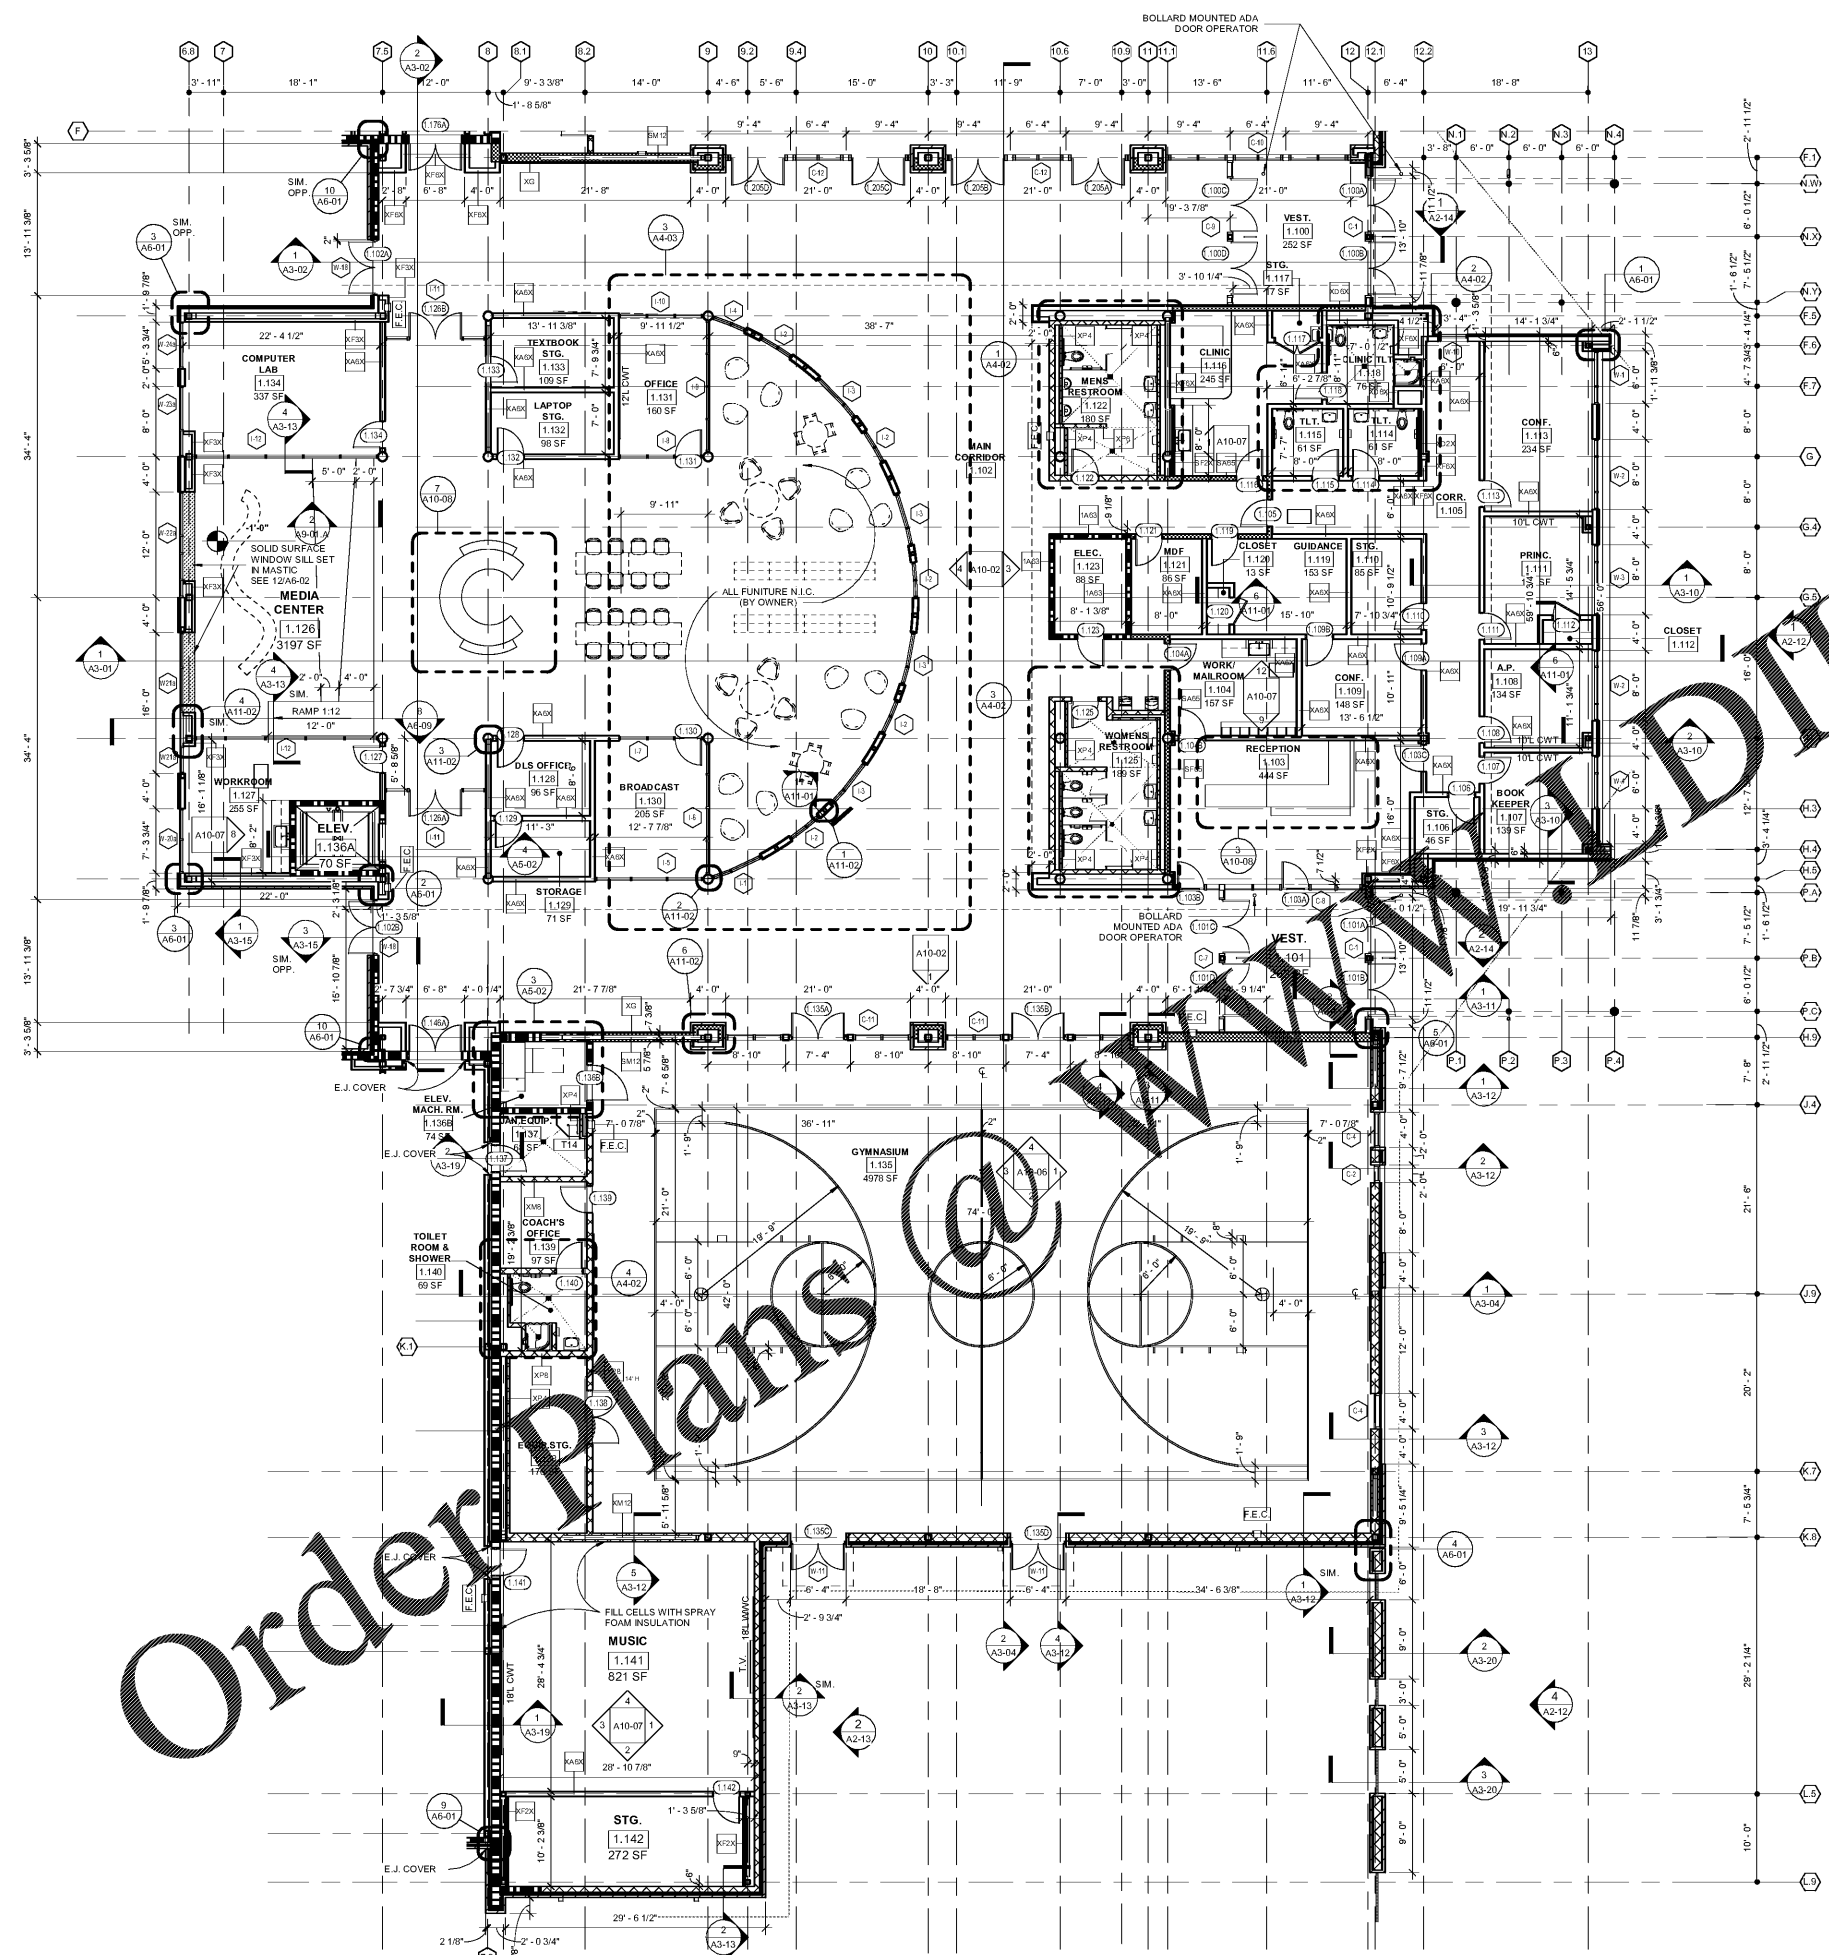

1 LEVEL 01 - PART A  
A1-01.A 1/8" = 1'-0"

RATED WALLS LEGEND	
	ONE HOUR RATED FIRE BARRIER
	TWO HOUR RATED FIRE BARRIER
	THREE HOUR RATED FIRE BARRIER
	SMOKE PARTITION

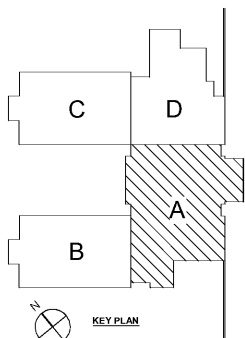

REV. NO.	DATE	REMARKS
0001	04/15/13	ISSUE PRELIMINARY
0002	05/03/13	PROGRESS PRINT
0003	07/28/13	PROGRESS PRINT
0004	08/16/13	ISSUE CHECK SET
0005	09/01/13	ISSUE FOR PERMIT
0006	09/01/13	PERMIT ISSUE

INSTRUCTIONAL UNITS	
REGULAR CLASSROOMS	45
REGULAR FLEX AREAS	1
MUSIC	1
PHYSICAL EDUCATION	1
ART CENTER	1
ART	1
TOTAL	51

BUILDING AREA	
LEVEL 01	71,153 SF
LEVEL 02	32,238 SF
TOTAL	103,391 SF



SMALLWOOD REYNOLDS STEWART & ASSOCIATES, INC.  
 ARCHITECTS  
 3100 ZINGIRA ROAD NE, CONYERS, GA 30012

PROJECT SUMMARY  
 J.H. HOUSE ELEMENTARY SCHOOL  
 GRADE: PRE-K THROUGH 5TH  
 P.T.E. # 800  
 G.O.D.E. # 10 TO BE ASSIGNED

COVERED AREAS (SEE CANOPIES)	
LEVEL 01	6,186 SF
LEVEL 02	5,186 SF
TOTAL	11,372 SF

LEVEL 01 PART A  
 J.H. HOUSE ELEMENTARY SCHOOL  
 3100 Zingira Road NE, Conyers, GA 30012  
 DATE: 10-01-2019  
 JOB NO: 218036.00  
 SHEET NO: A1-01.A  
 ISSUED FOR CONSTRUCTION