



Order Plans @ www.dlLine.com

GENERAL NOTE:
 TOTAL KITCHEN SQ. FOOTAGE
 (NOT INCLUDING CIRCULATION
 CORRIDOR) TOTALS AT 3,986 SF

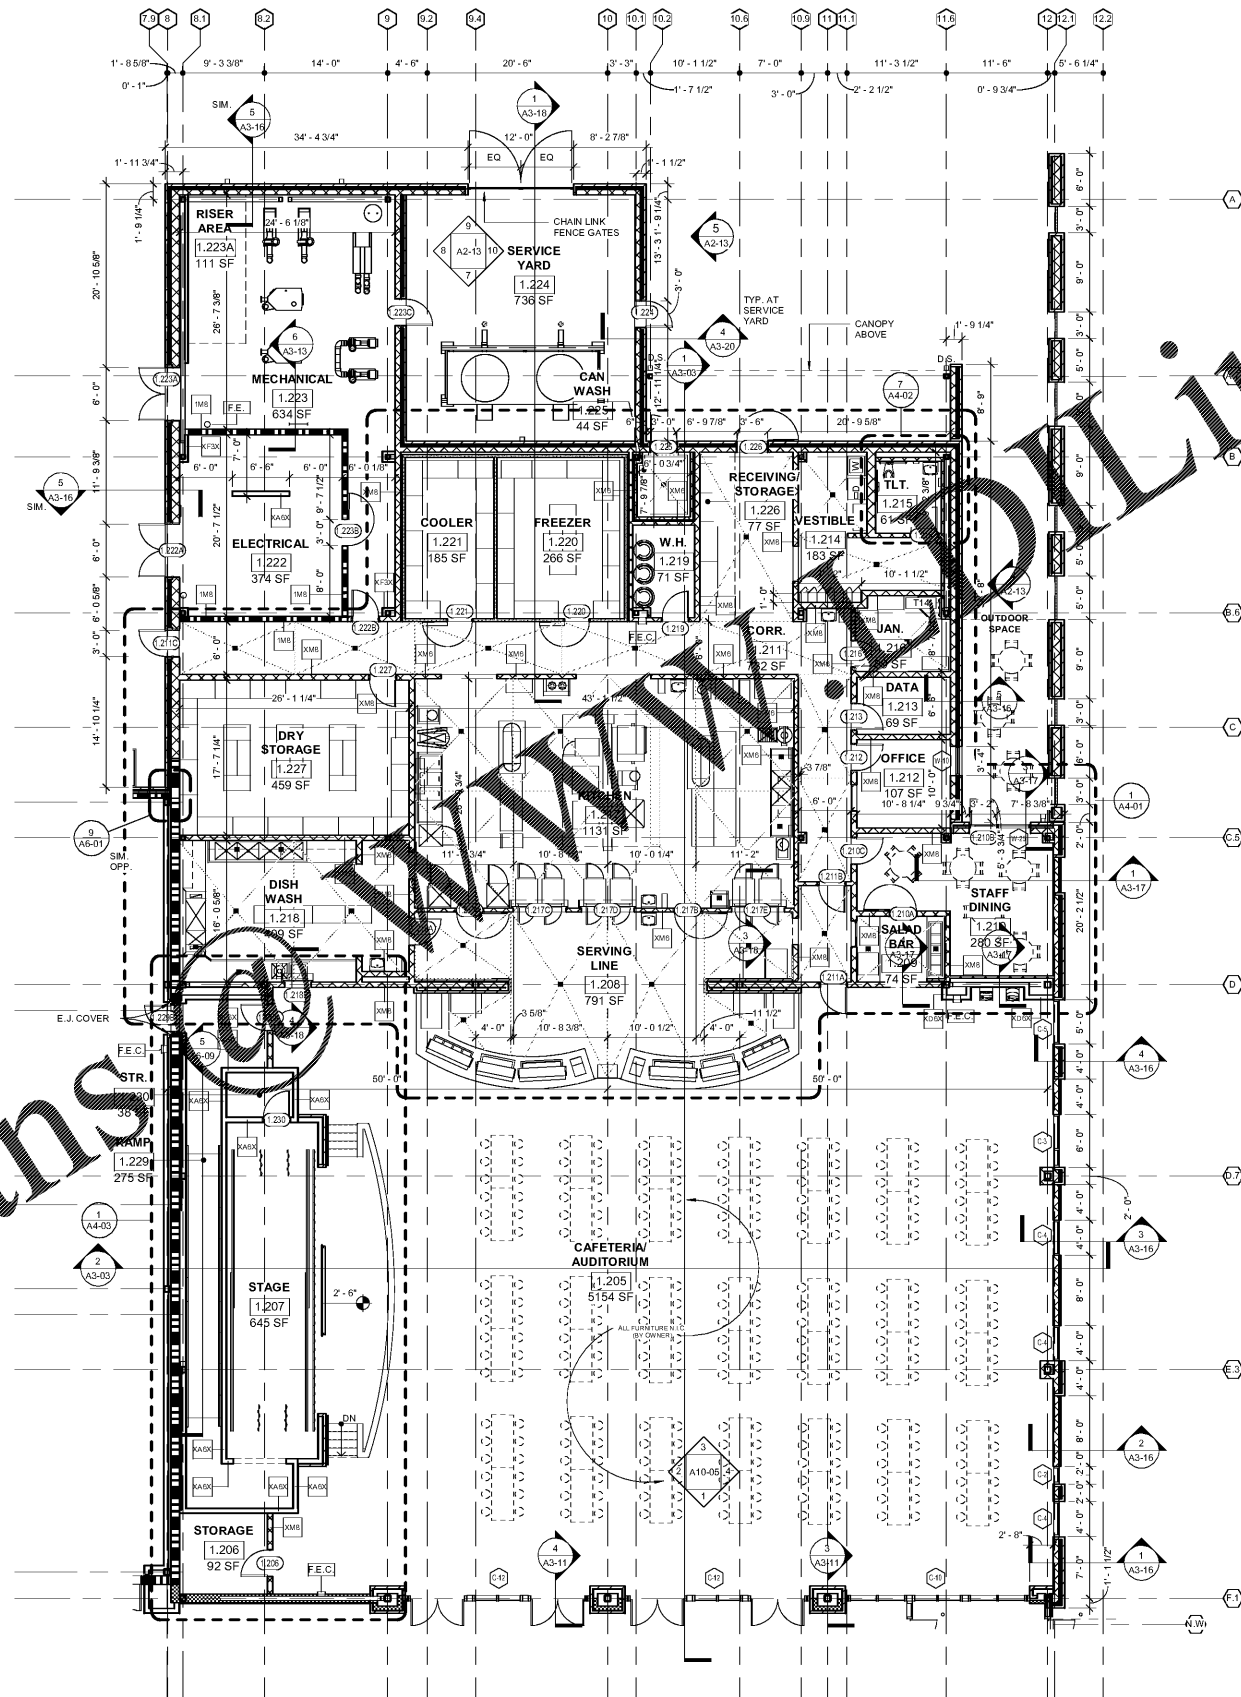

1 LEVEL 01 - PART D
 A1-01.D 1/8" = 1'-0"

RATED WALLS LEGEND	
	ONE HOUR RATED FIRE BARRIER
	TWO HOUR RATED FIRE BARRIER
	THREE HOUR RATED FIRE BARRIER
	SMOKE PARTITION

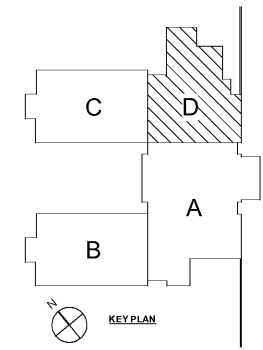

REV. NO.	DATE	REMARKS
04/15/13		DATE PRELIMINARY
05/03/13		PROGRESS PRINT
07/28/13		PROGRESS PRINT
08/16/13		DATE CHECK SET
09/01/13		ISSUE TO PERMIT
		PERMIT ISSUE

INSTRUCTIONAL UNITS	
REGULAR CLASSROOMS	46
REGULAR PLEX AREAS	4
MUSIC	1
PHYSICAL EDUCATION	1
ART CENTER	1
ART	1
TOTAL	55

PROJECT SUMMARY	
REGULAR AREA	71,152 SF
LEVEL 01	32,238 SF
TOTAL	103,390 SF
COVERED AREAS (IE CANOPIES)	5,188 SF
COVERED AREAS (BY 2)	2,268 SF
TOTAL	7,456 SF



SMALLWOOD REYNOLDS STEWART & ASSOCIATES, INC.
 ARCHITECTS
 3100 ZINGIRA ROAD NE, CONYERS, GA 30012

LEVEL 01 PART D	
DATE	10-01-2019
JOB NO.	218036.00
SHEET NO.	A1-01.D

Smallwood, Reynolds, Stewart & Associates, Inc. Architects | One Piedmont Center, Suite 303 3565 Piedmont Road Atlanta, Georgia 30305

ISSUED FOR CONSTRUCTION