


2 SECTION THRU MEDIA CENTER
A3-02 1/4" = 1'-0"

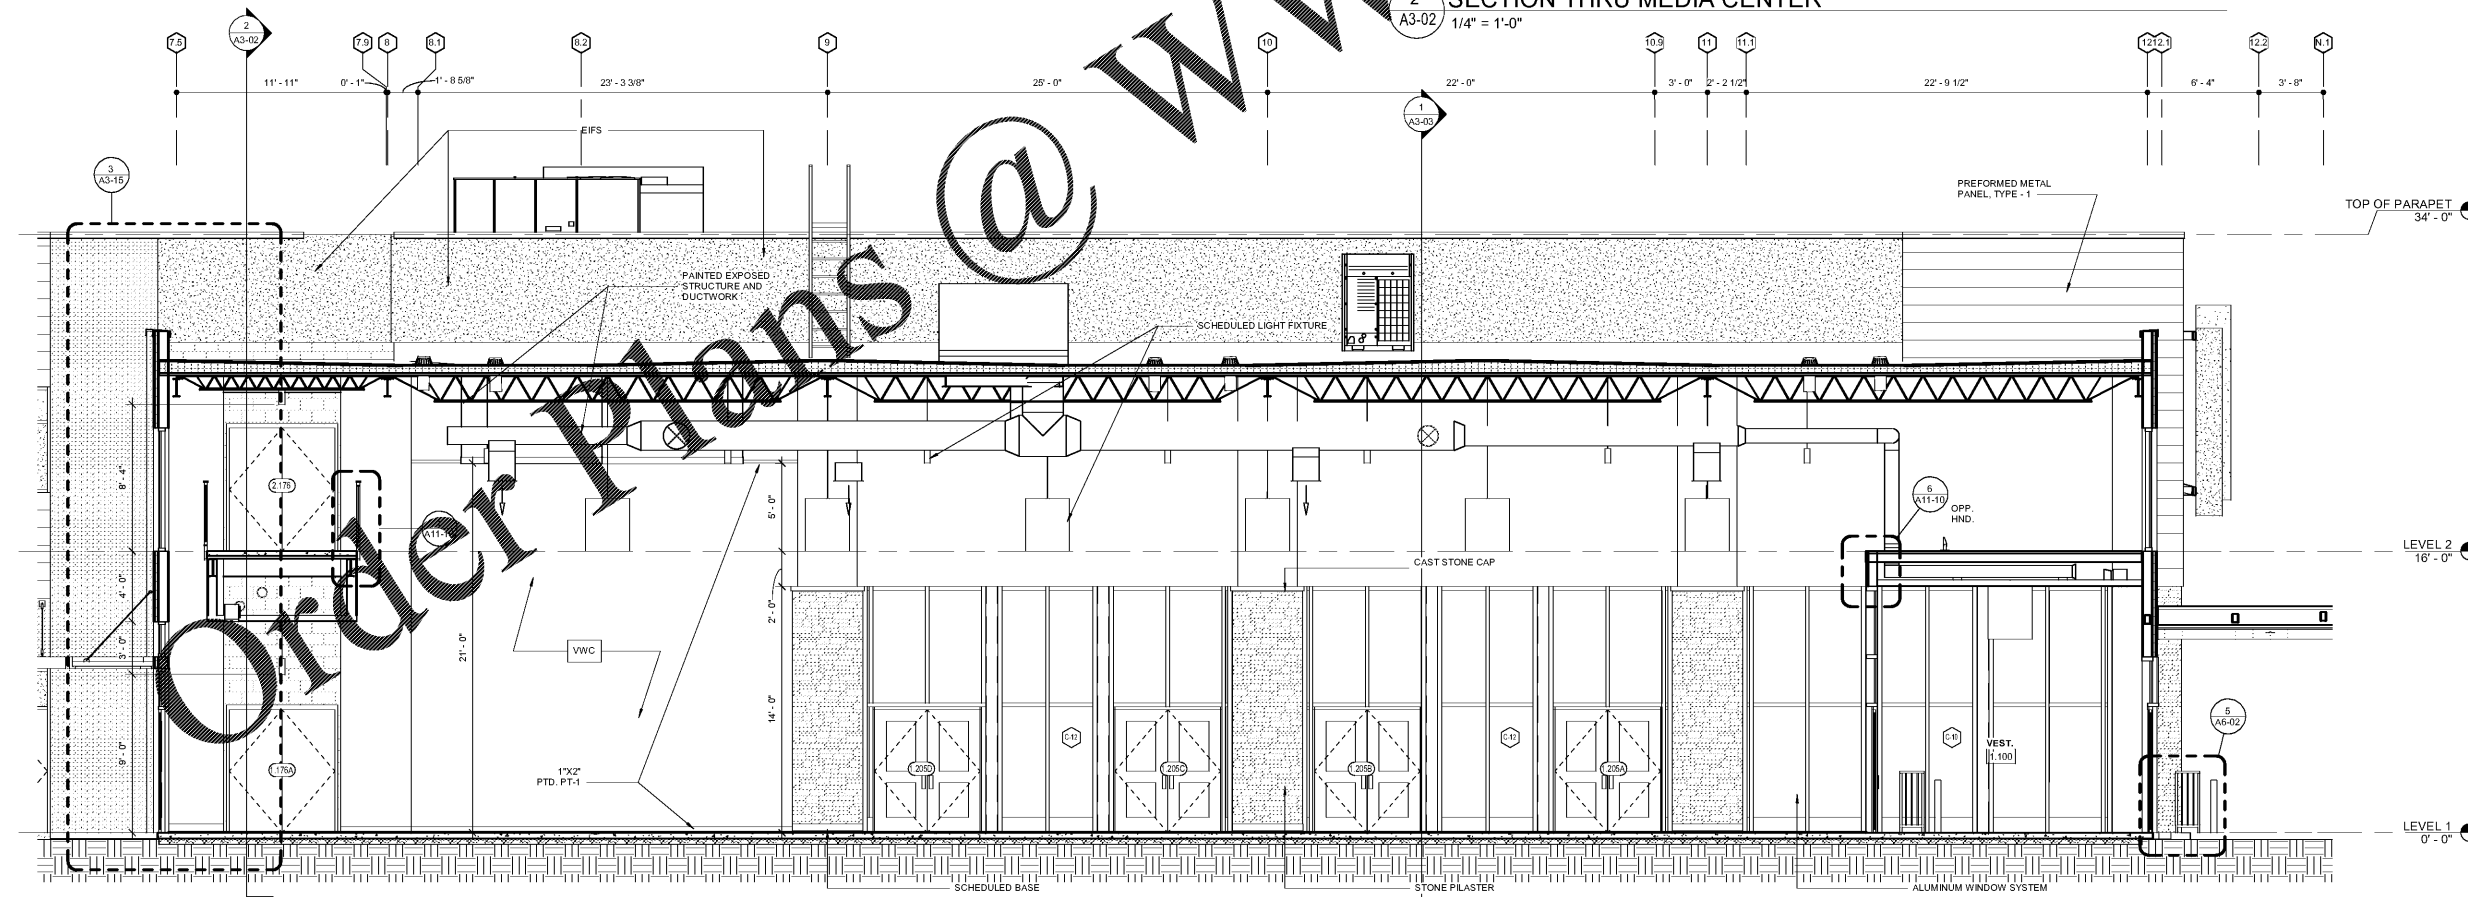

1 SECTION THRU MAIN CORRIDOR
A3-02 1/4" = 1'-0"

Order Plans @

WWW.LDILLINE.COM

Smallwood, Reynolds, Stewart & Associates, Inc. Architects

One Piedmont Center, Suite 303 3565 Piedmont Road Atlanta, Georgia 30305

REVISIONS / PRINTED	
REV. NO.	REMARKS
1	ISSUED FOR BIDDING
2	PERMIT / ISSUE
3	
4	
PROJECT SUMMARY	
PROJECT NAME	J.H. HOUSE ELEMENTARY SCHOOL
CLIENT	DEKALB COUNTY SCHOOLS
DESIGNER	SMALLWOOD, REYNOLDS, STEWART & ASSOCIATES, INC.
DATE	10-01-2019
JOB NO.	218036.00
SHEET NO.	A3-02

BUILDING SECTIONS	
SECTION	AREA
1	71,193 SF
2	32,239 SF
3	106,631 SF
4	5,188 SF
5	2,268 SF
6	5,188 SF
7	2,268 SF
100	5,188 SF

ISSUED FOR CONSTRUCTION