


REVISIONS / PRINTED		
REV. NO.	DATE	REMARKS
1	10-01-2019	ISSUE FOR PERMIT
2		
3		
One Piedmont Center, Suite 303 3565 Piedmont Road Atlanta, Georgia 30305



STEWART & ASSOCIATES, INC.
 3100 ZINGARIA ROAD NE, CONYERS, GA 30012

CANOPY DETAILS	
J.H. HOUSE ELEMENTARY SCHOOL 3100 Zingaria Road NE, Conyers, GA 30012	
DATE	10-01-2019
JOB NO.	218036.00
SHEET NO.	A6-08
ISSUED FOR CONSTRUCTION	

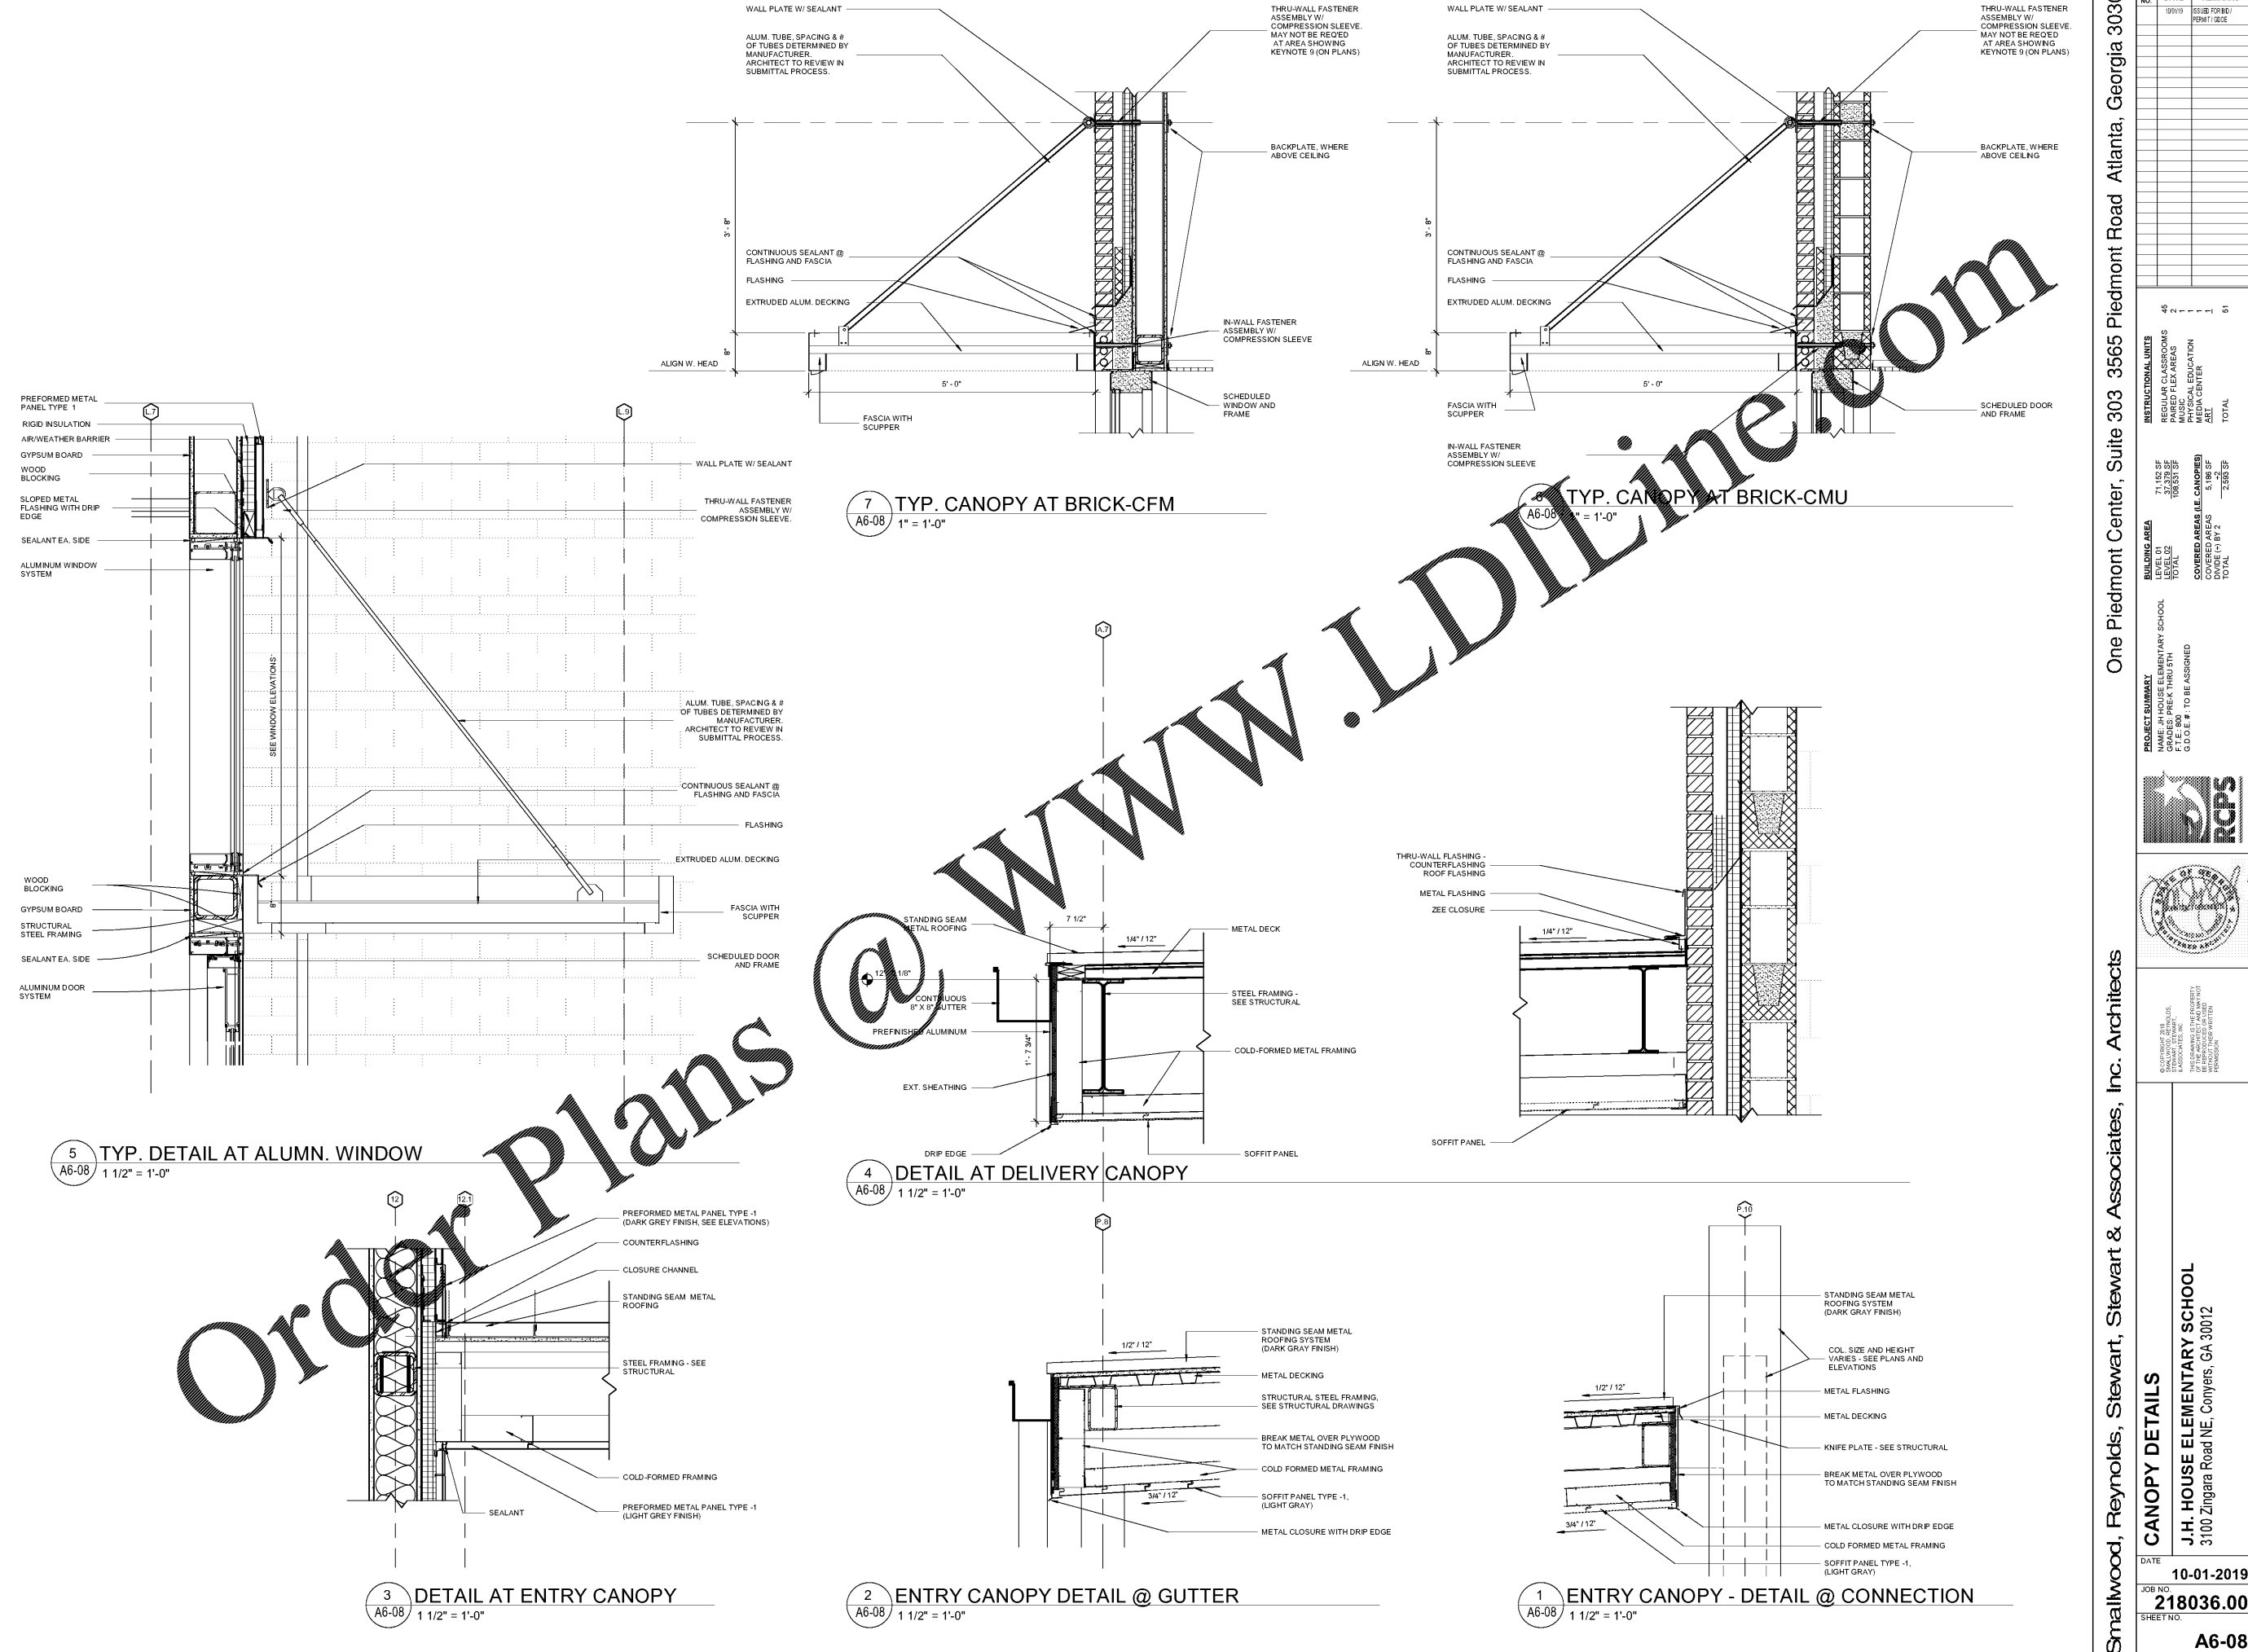

Order Plans

WWW.LDILINE.COM

5 TYP. DETAIL AT ALUMN. WINDOW
 A6-08 1 1/2" = 1'-0"

4 DETAIL AT DELIVERY CANOPY
 A6-08 1 1/2" = 1'-0"

3 DETAIL AT ENTRY CANOPY
 A6-08 1 1/2" = 1'-0"

2 ENTRY CANOPY DETAIL @ GUTTER
 A6-08 1 1/2" = 1'-0"

1 ENTRY CANOPY - DETAIL @ CONNECTION
 A6-08 1 1/2" = 1'-0"

7 TYP. CANOPY AT BRICK-CFM
 A6-08 1" = 1'-0"

8 TYP. CANOPY AT BRICK-CMU
 A6-08 1" = 1'-0"