




6 HEAD DETAIL AT STAGE OPENING
A6-09 1 1/2" = 1'-0"

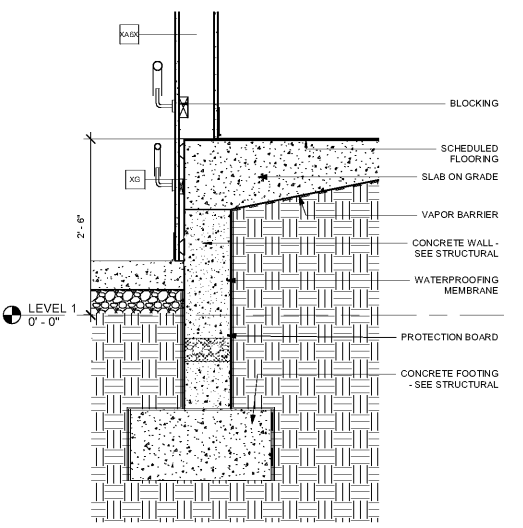


3 DETAIL AT STAGE WALL
A6-09 1" = 1'-0"

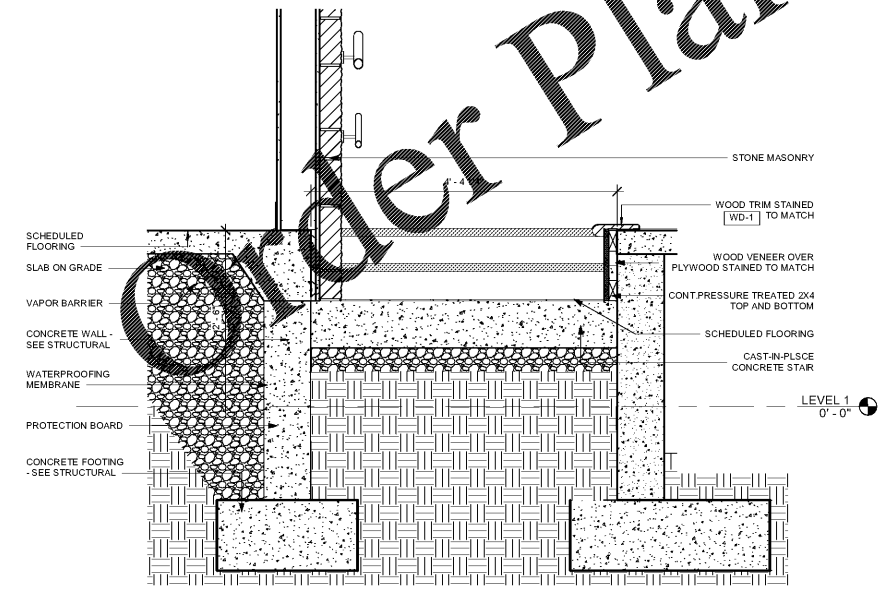


4 DETAIL AT STAIR WALL
A6-09 1" = 1'-0"

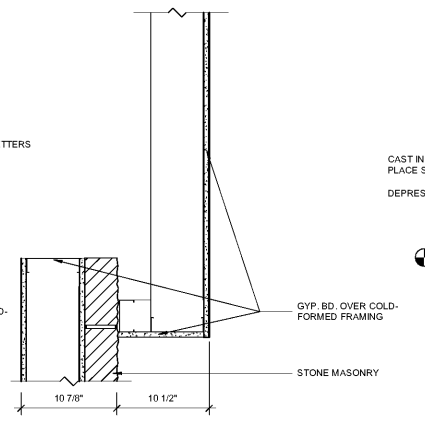


7 HEAD DETAIL AT STAGE SIDE
A6-09 1 1/2" = 1'-0"

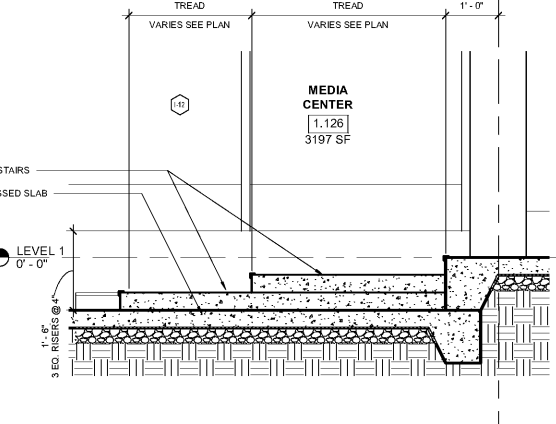


9 STAIR DETAILS AT MEDIA CENTER
A6-09 3/4" = 1'-0"

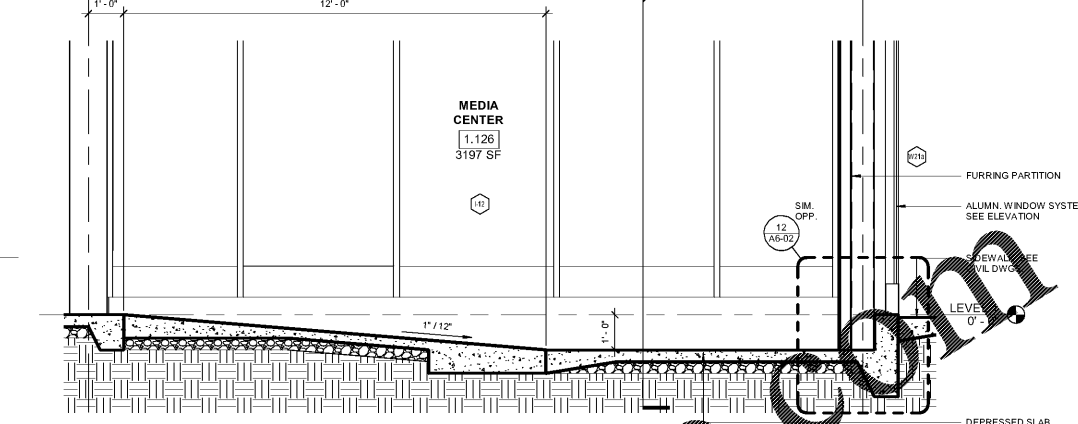


8 SECTION AT MEDIA CENTER RAMP
A6-09 1/2" = 1'-0"

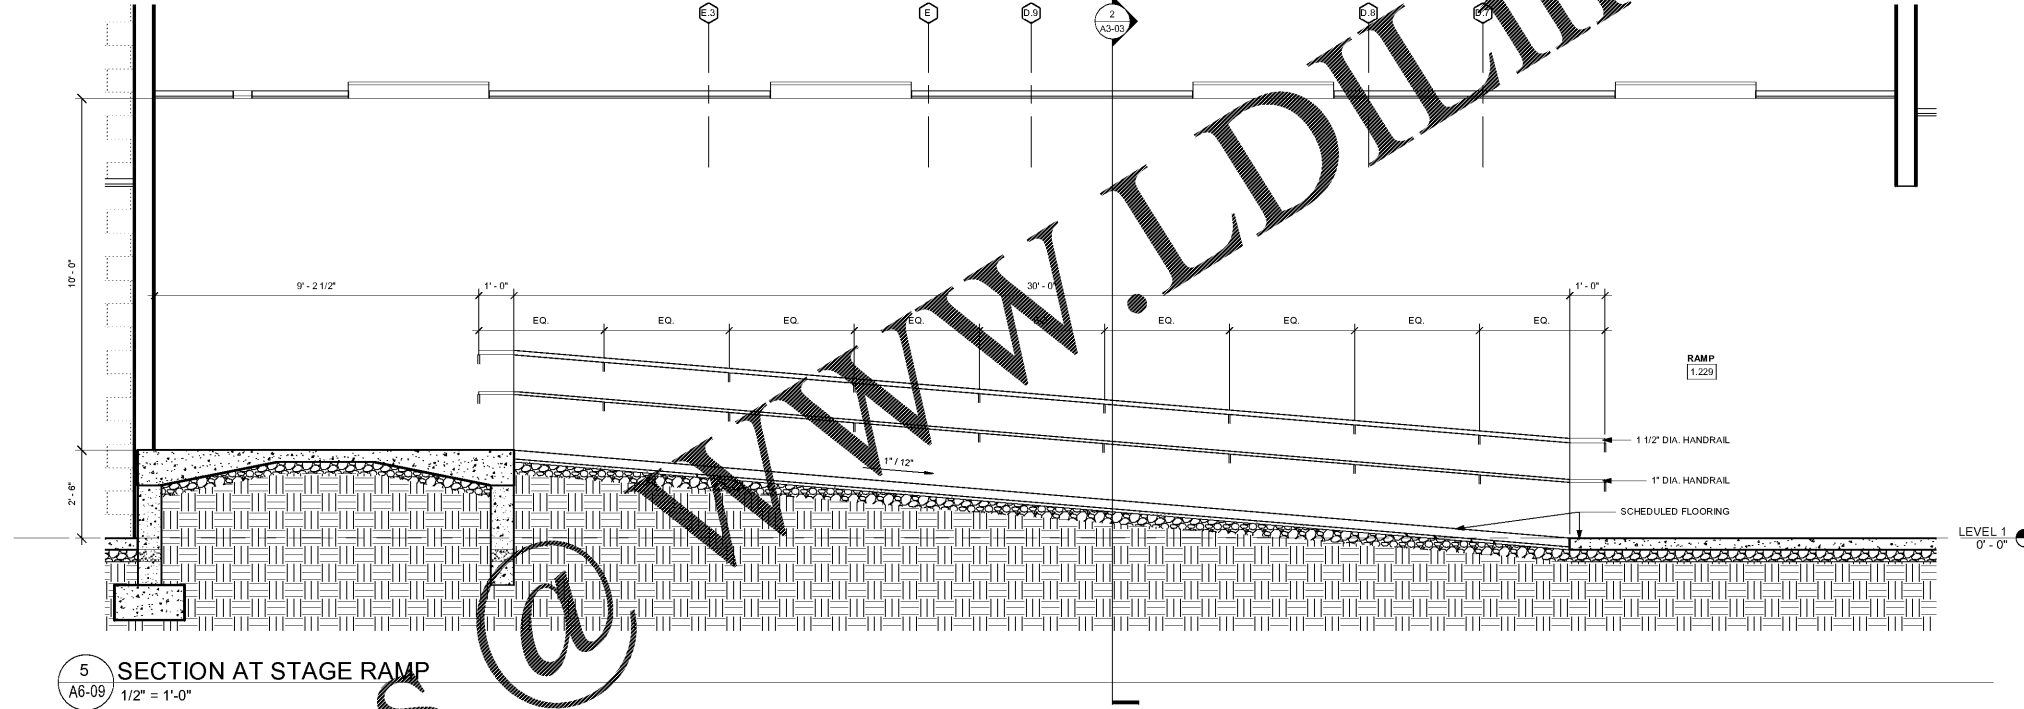

5 SECTION AT STAGE RAMP
A6-09 1/2" = 1'-0"

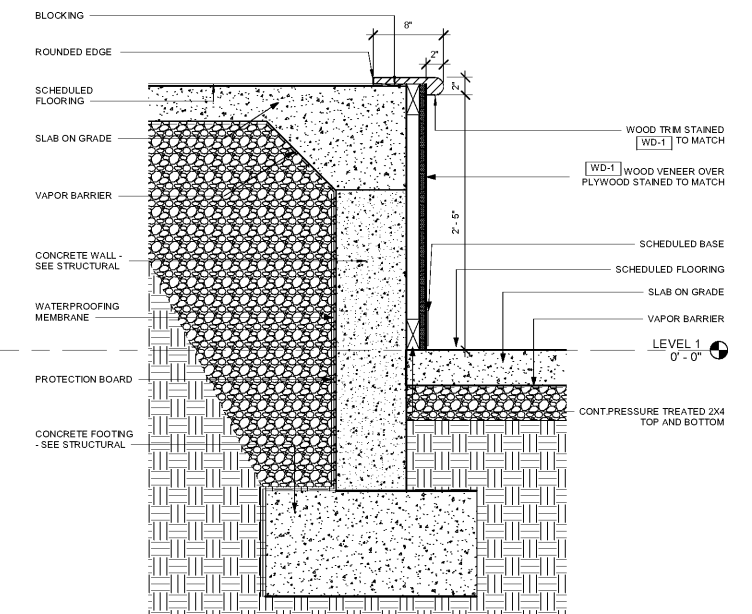

2 DETAIL AT STAGE FRONT
A6-09 1 1/2" = 1'-0"

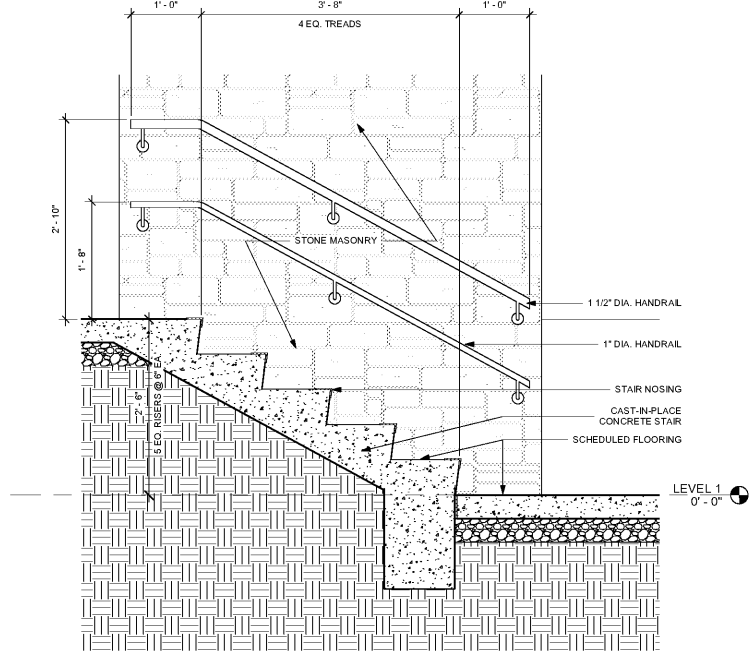


1 STAGE STAIR SECTION
A6-09 1" = 1'-0"

Order Plans @ www.LDILine.com

REV. NO.	DATE	REMARKS
1	10/01/19	ISSUED FOR BID / PERMIT / CLOSE
2		
3		
REVISIONS / PRINTED	DATE	REMARKS
1	10/01/19	ISSUED FOR BID / PERMIT / CLOSE
2		
3		
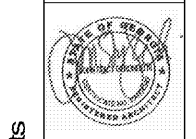

Smallwood, Reynolds, Stewart & Associates, Inc. Architects
 3100 Zingira Road NE, Conyers, GA 30012

PROJECT SUMMARY	PROJECT LOCATION	PROJECT NUMBER	PROJECT DATE
CAFETERIA/MEDIA CENTER DETAILS	J.H. HOUSE ELEMENTARY SCHOOL	218036.00	10-01-2019
PROJECT OWNER	PROJECT ARCHITECT	PROJECT ENGINEER	PROJECT DATE
DECATUR COUNTY SCHOOLS	SMALLWOOD, REYNOLDS, STEWART & ASSOCIATES, INC.	SMALLWOOD, REYNOLDS, STEWART & ASSOCIATES, INC.	10-01-2019
DESIGNED BY	DRAWN BY	CHECKED BY	DATE
SMALLWOOD, REYNOLDS, STEWART & ASSOCIATES, INC.	SMALLWOOD, REYNOLDS, STEWART & ASSOCIATES, INC.	SMALLWOOD, REYNOLDS, STEWART & ASSOCIATES, INC.	10-01-2019
PROJECT NO.	SHEET NO.	TITLE	DATE
218036.00	A6-09	CAFETERIA/MEDIA CENTER DETAILS	10-01-2019

ISSUED FOR CONSTRUCTION