

PROJECT CONTACTS
OWNER/PRIMARY PERMITTEE:
 ROCKDALE COUNTY PUBLIC SCHOOLS
 1302 NORTH MAIN STREET
 CONYERS, GA 30012
 CONTACT: BRUCE STUART
 PHONE: (770) 853-7942

SITE DESIGN PROFESSIONAL:
 BREEDLOVE LAND PLANNING, INC.
 15 SIMPSON STREET
 ATLANTA, GA 30308
 CONTACT: MICHAEL W. BREEDLOVE, P.L.A.
 PHONE: (770) 488-1173
 MOBILE: (770) 852-0576


SURVEYOR:
 PATRICK & ASSOCIATES, INC.
 928 BLACKLAWN ROAD
 CONYERS, GA 30094
 CONTACT: JAMES S. HULL, JR., RLS
 PHONE: (770) 488-9745

CONTRACTOR/OPERATOR:
 CARROLL DANIEL CONSTRUCTION
 PO BOX 1438
 DANVILLE, GA 30503
 CONTACT: HENRY IRVIN
 PHONE: (770) 654-9043
BLP JOB No: 18151

REV. NO.	DATE	REMARKS
1	04/05/19	GDCE PRELIMINARY
2	08/09/19	BLP PACKAGE
3	08/16/19	GDCE CHECK SET

INSTRUCTIONAL UNITS	REGULAR CLASSROOMS	REGULAR CLASSROOMS (LEARNERS)	MUSIC	PHYSICAL EDUCATION	ART CENTER	ART	TOTAL
45	45	45	1	1	1	1	51

One Piedmont Center, Suite 303 3565 Piedmont Road Atlanta, Georgia 30305

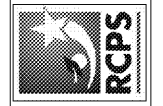


CONTRACTOR'S SEAL
 MICHAEL W. BREEDLOVE, P.L.A.
 LANDSCAPE ARCHITECT
 & ARCHITECTURE, INC.
 15 SIMPSON STREET
 ATLANTA, GA 30308
 STATE OF GEORGIA
 PROFESSIONAL SEAL
 STATE OF GEORGIA
 PROFESSIONAL SEAL

Smallwood, Reynolds, Stewart & Associates, Inc. Architects

SANTARY SEWER PROFILE/SOIL SURVEY
J.H. HOUSE ELEMENTARY SCHOOL
 3100 Zingara Road NE, Conyers, GA 30012

DATE: _____
 JOB NO. **218036.00**
 SHEET NO. _____

C510

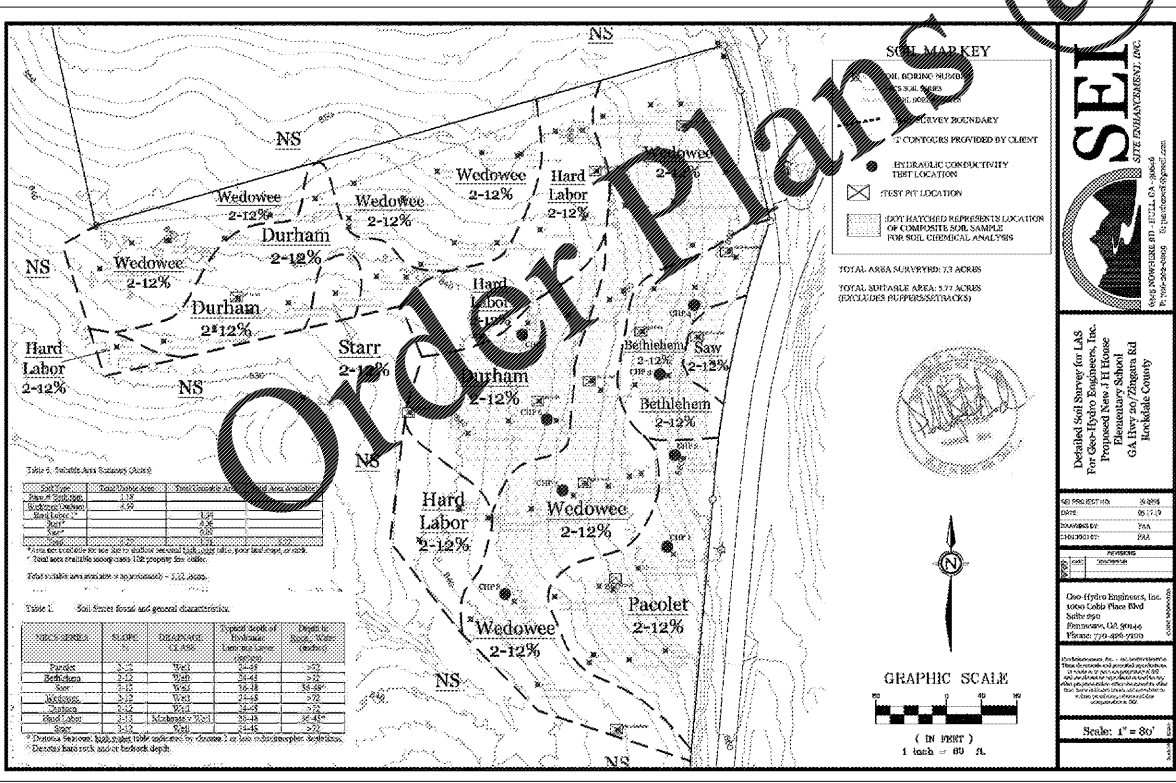

WWW.LDILINE.COM

BREEDLOVE LAND PLANNING
 Landscape Architects • Civil Engineers
 BLP JOB# 18151

24-HR CONTACT INFORMATION
BRUCE STUART
 OWNER/PRIMARY PERMITTEE
 ROCKDALE CO. PUBLIC SCHOOLS
 678-873-7942

CAUTION
 Know what's below.
 Dial 811 before you dig.
 Or Call 800-282-7411

GRAPHIC SCALE
 HORIZONTAL SCALE: 1"=50'
 VERTICAL SCALE: 1"=10'

PIPE PROFILE LEGEND

- EXISTING GRADE
- PROPOSED GRADE
- 20 YEAR HLL
- NEW CONCRETE PIPE (CLASS IV)
- DIGITE IRON PIPE (CLASS III)
- HIGH DENSITY POLYETHYLENE PIPE
- ALUMINUM STEEL TYPE 2
- ALUMINUM STEEL TYPE 2 SMOOTH BORE (MANHOLE #20)
- POLYETHYLENE GLASS FIBRE (SCHEDULE 40)
- HEADWALL
- DROP INLET (FEDERAL TOP)
- JUNCTION BOX
- MANHOLE
- DOUBLE END CATCH BASIN
- CATCH BASIN
- BISHOP CATCH BASIN
- CONCRETE INLET (GA, D2, D1D)
- FLARED END SECTION
- SAFETY END SECTION
- INVERT ELEVATION
- HORIZONTAL GRADE LINE

ISSUED FOR CONSTRUCTION