



ZONE TOTALS BY LINEAR FEET										
ZONE 1A	ZONE 1B	ZONE 2A	ZONE 2B	ZONE 2C	ZONE 3A	ZONE 3B	ZONE 4A	ZONE 4B	ZONE 5A	ZONE 5B
7,800 LF	7,800 LF	5,053 LF	5,213 LF	4,847 LF	7,423 LF	6,336 LF	7,545 LF	7,461 LF	7,444 LF	7,399 LF

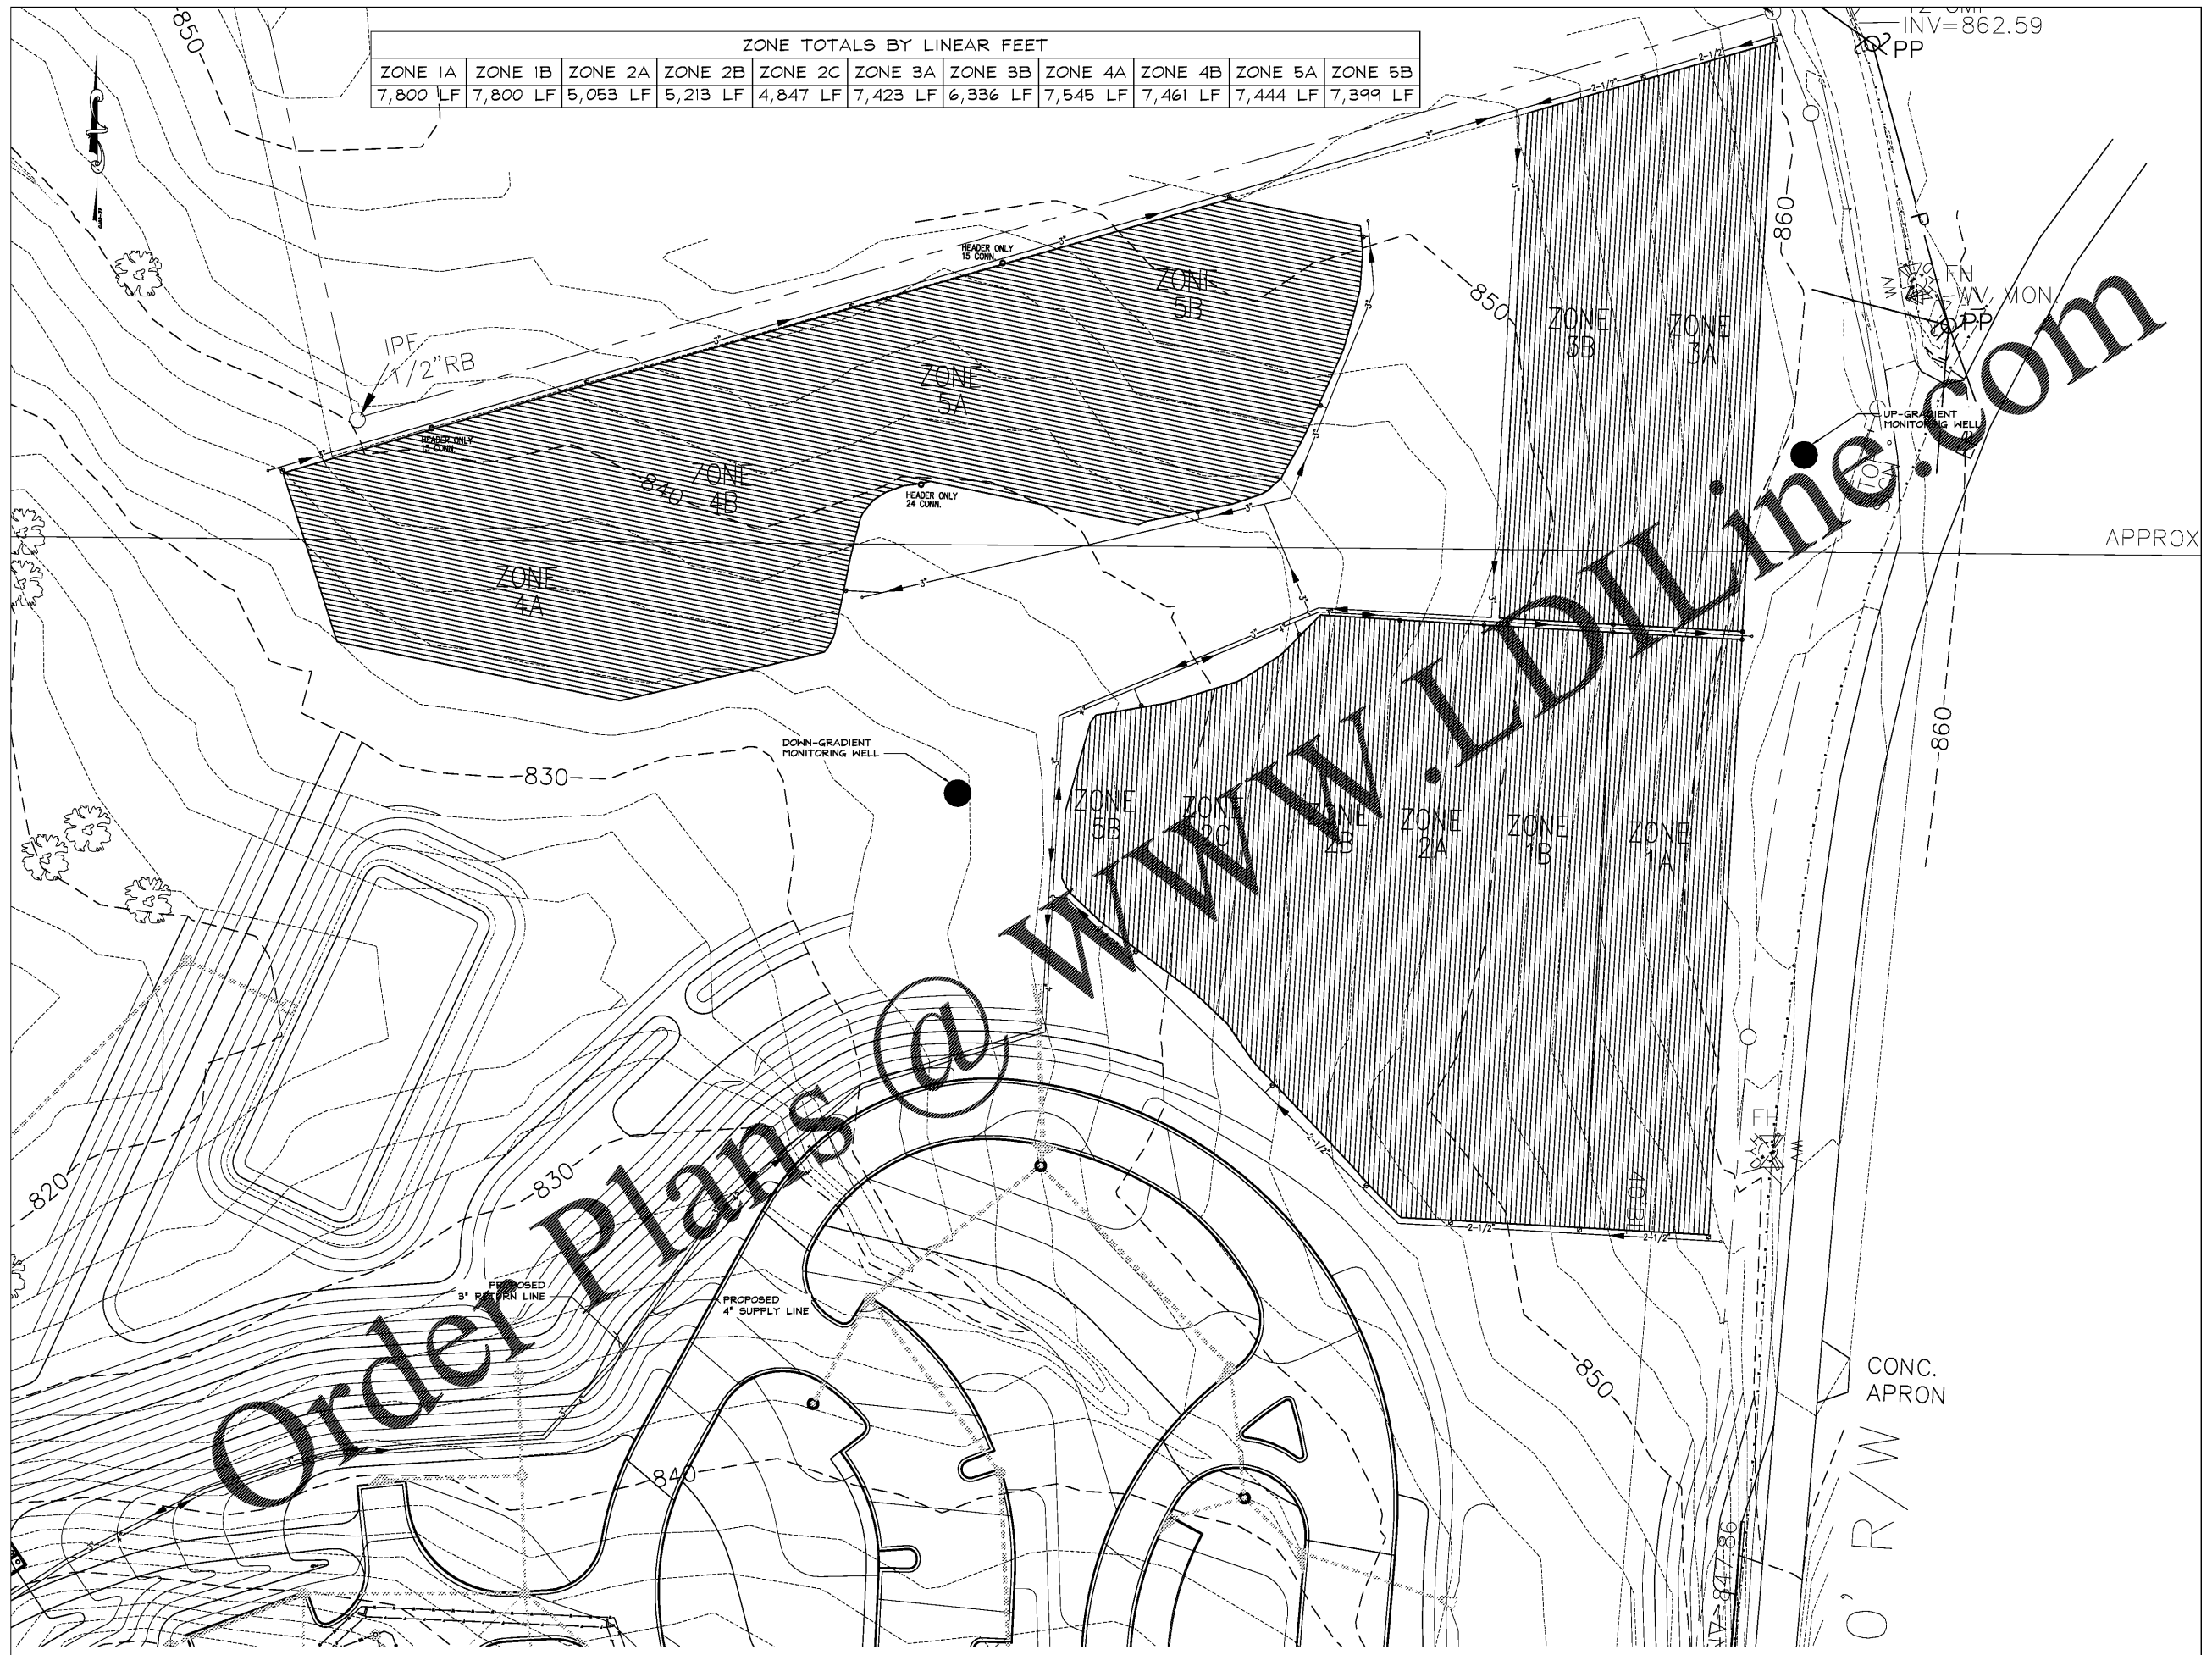

REV NO.	DATE	REMARKS
1	08/27/19	ISSUE PERMITS
2	08/27/19	DATE PACKAGE
3	08/16/19	ODDE CHECK SET


Carter & Sloop
 CONSULTING ENGINEERS
 MACON ATHENS CANTON MOUNTAIN
 1031 STONERIDGE PARKWAY, WATKINSVILLE, GA 30677, 706.278.4111 TEL. 706.261.4546 FAX
 GA COA LICENSE # PEP010904 EXPIRES 6/30/2020

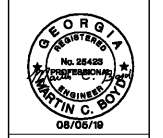


© COPYRIGHT 2019
 SMALLWOOD, REYNOLDS,
 STEWART & ASSOCIATES, INC.
 ALL RIGHTS RESERVED. NO PART
 OF THIS DOCUMENT SHALL BE REPRODUCED
 OR TRANSMITTED IN ANY FORM OR BY ANY
 MEANS, WITHOUT THE WRITTEN
 PERMISSION.

DATE	
JOB NO.	218036.00
CAS PROJ. NO.	S4800.002
SHEET NO.	

J.H. HOUSE ELEMENTARY SCHOOL
 2971 NE HIGHWAY 20, Conyers, GA 30012
ISSUED FOR CONSTRUCTION
C4

Smallwood, Reynolds, Stewart & Associates, Inc. Architects One Piedmont Center, Suite 303 3565 Piedmont Road Atlanta, Georgia 30305

DRIP FIELD

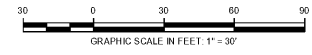

www.LDOnline.com

Order Plans @