



TREATMENT TANK

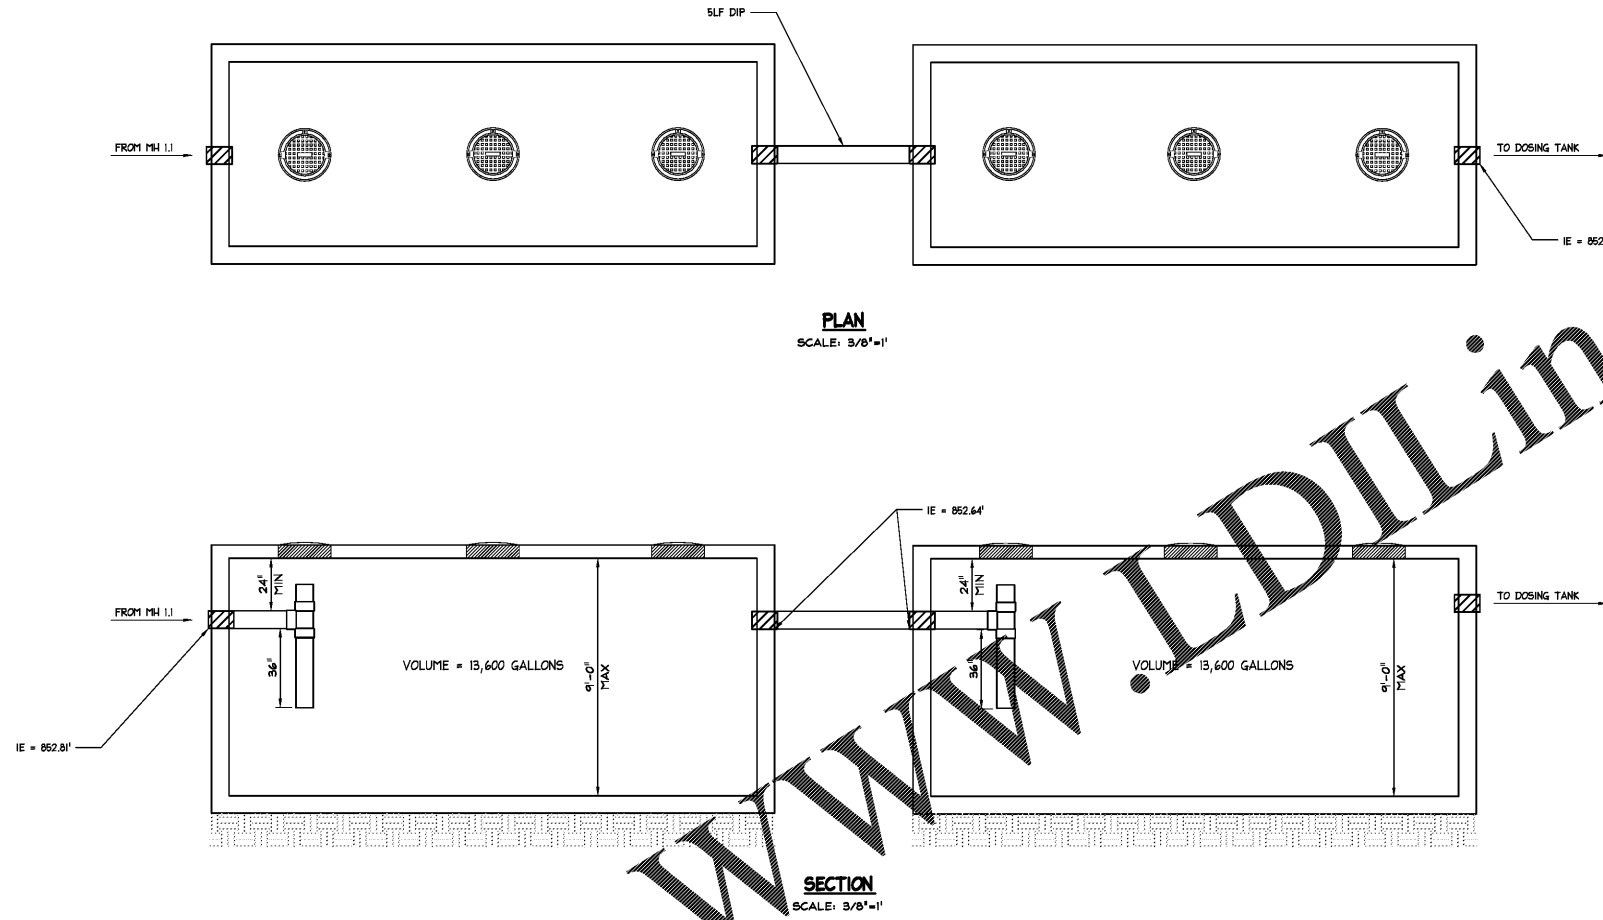

- NOTE:**
- GRADE TO BE PROOF ROLLED AND FILLED WITH 2 LF OF #57 STONE
 - MANHOLES TO HAVE GASKET LIDS
 - KOR-N-SEAL BOOT REQUIRED AT ALL TANK PENETRATIONS WITH NON SHRINK GROUT

DOSING TANK

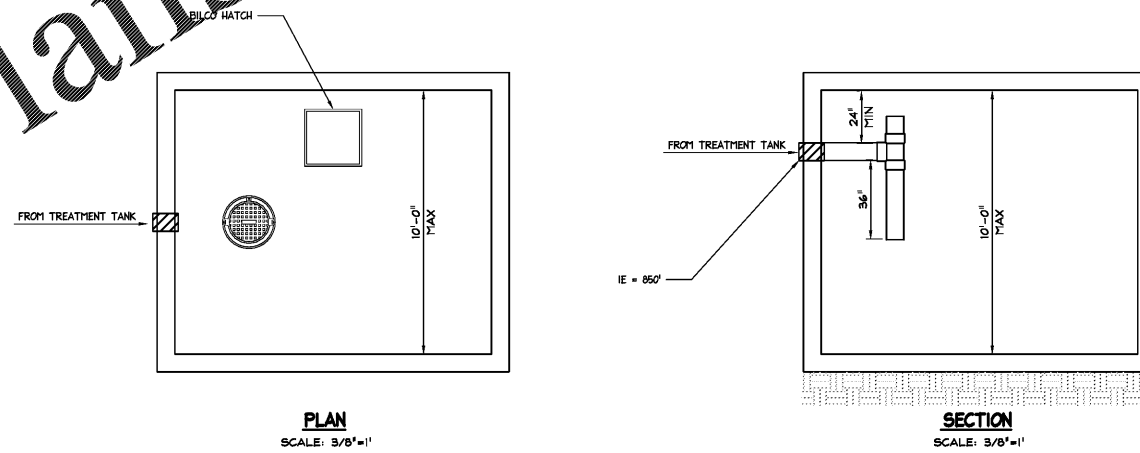


Order Plans @ www.LDILine.com

REV NO.	DATE	REMARKS
1	04/20/19	ODDC PRELIMINARY
2	08/01/19	SITE PACKAGE
3	08/16/19	ODDC CHECK SET

Smallwood, Reynolds, Stewart & Associates, Inc. Architects
 One Piedmont Center, Suite 303 3565 Piedmont Road Atlanta, Georgia 30305

Carter & Sloop
 CONSULTING ENGINEERS
 MACON ATHENS CANTON MOUNTAIN
 1031 STONERIDGE PARKWAY WATKINSVILLE, GA 30677 TEL: 706.276.4111 FAX: 706.261.4546
 EA COA LICENSE # PEP010904 EXPIRES 6/30/2020

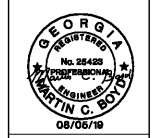

© COPYRIGHT 2018
 BRADY/ALLEN/REYNOLDS
 & ASSOCIATES, INC.
 ALL RIGHTS RESERVED. NO PART
 OF THIS DOCUMENT IS TO BE
 REPRODUCED OR TRANSMITTED
 IN ANY FORM OR BY ANY
 MEANS, WITHOUT THE WRITTEN
 PERMISSION.

J.H. HOUSE ELEMENTARY SCHOOL
 2971 NE HIGHWAY 20, Conyers, GA 30012

DATE
 JOB NO: 218036.00
 CAS PROJ. NO: S4800.002
 SHEET NO:
C9-A



PRE-CAST SEPTIC TANK DETAIL

ISSUED FOR CONSTRUCTION