



D.1

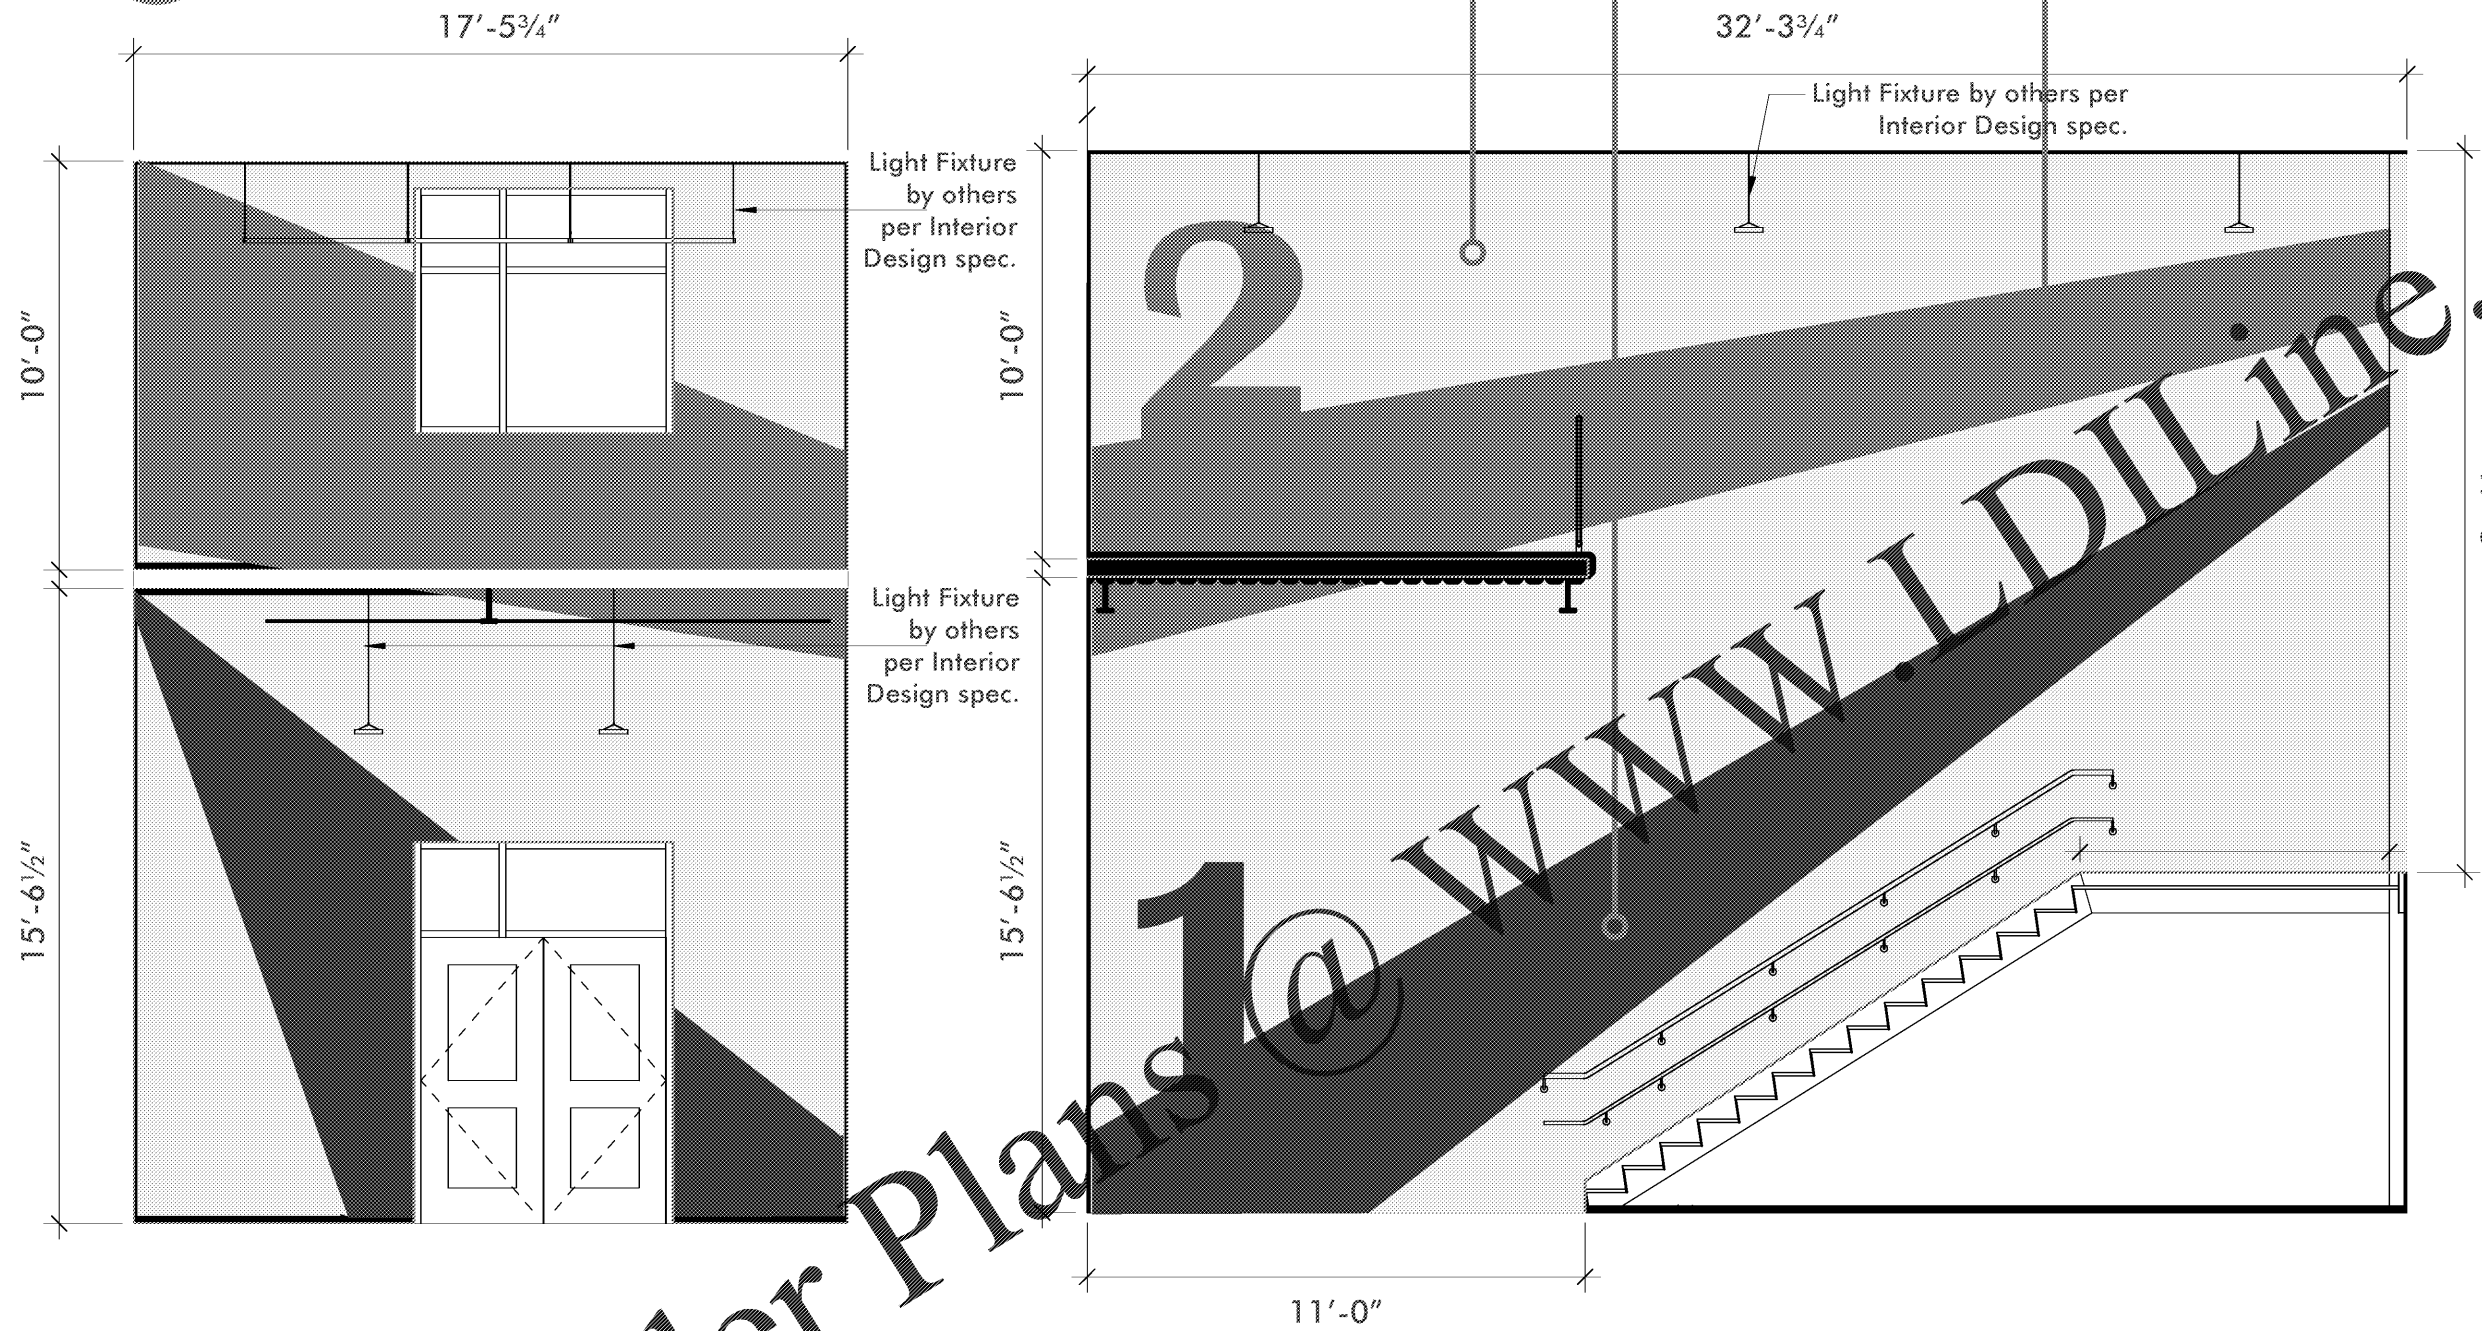

STAIR SIDE D1.A

STAIR SIDE D1.B

LOCATION PLAN

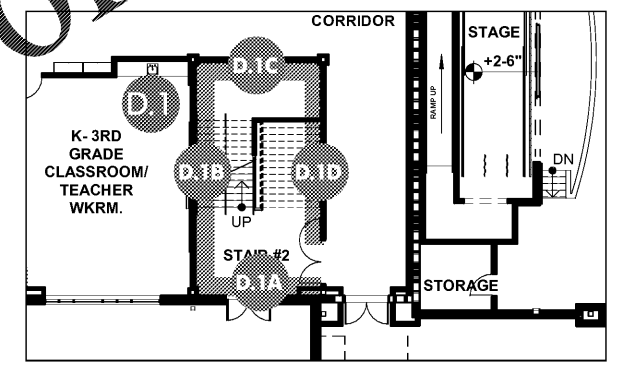

MATERIALS

- 1 Painted SW7029 Agreeable Gray (same as Typical Wall Paint)
- 2 Painted SW6496 Oceanside, Gloss finish
- 3 Painted SW6719 Gecko, Gloss finish