


D.2

Light Fixture
by others
per Interior
Design spec.

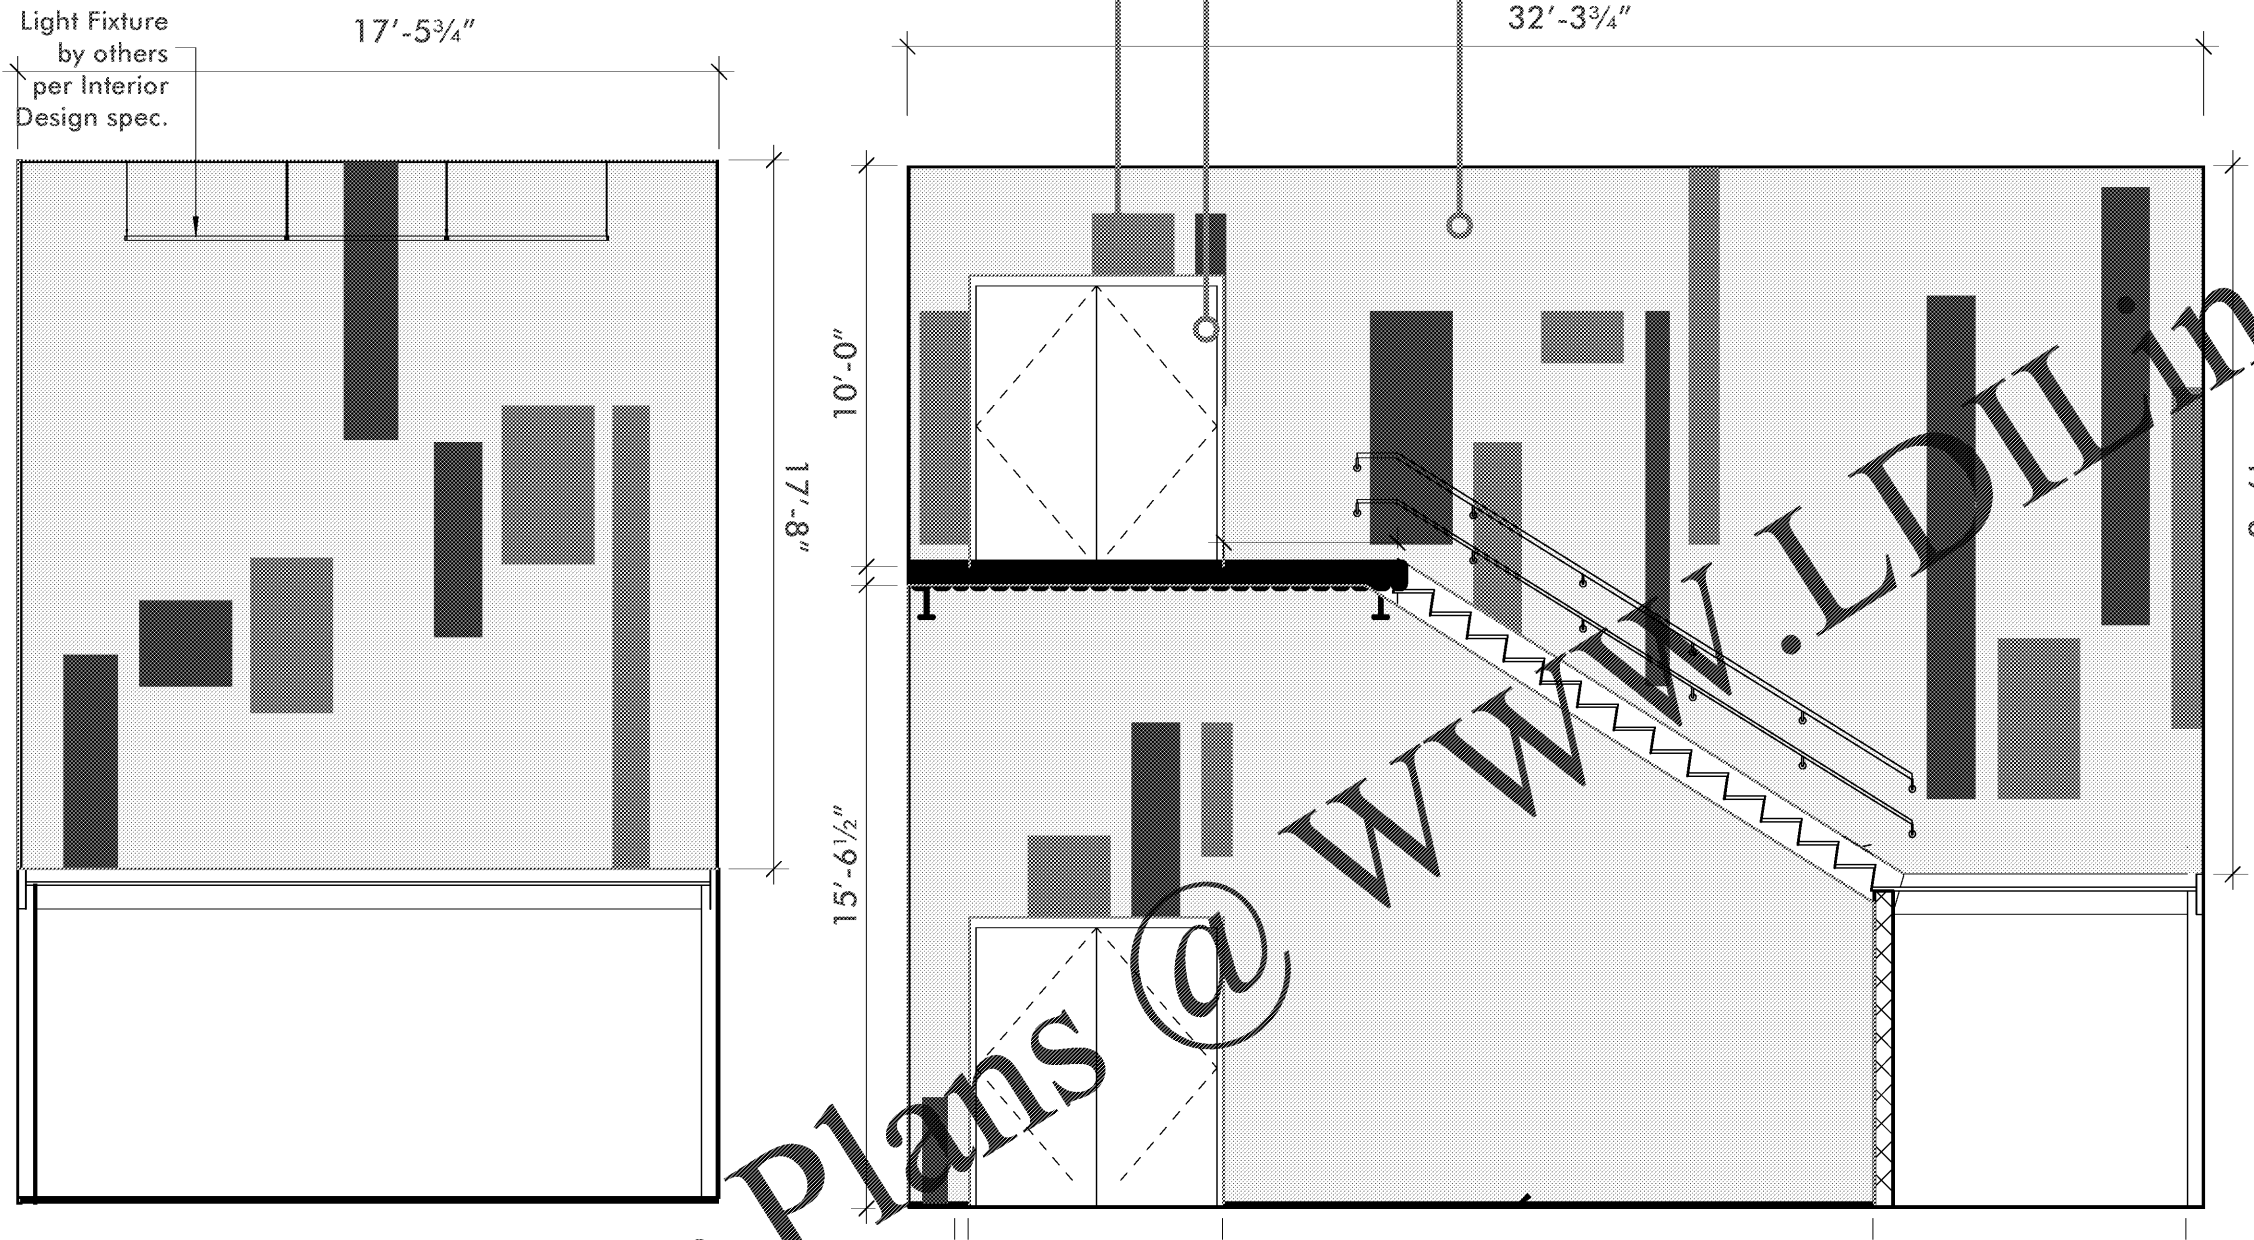


STAIR SIDE D.2A

STAIR SIDE D2.D

D Stairwell Graphics

LOCATION PLAN

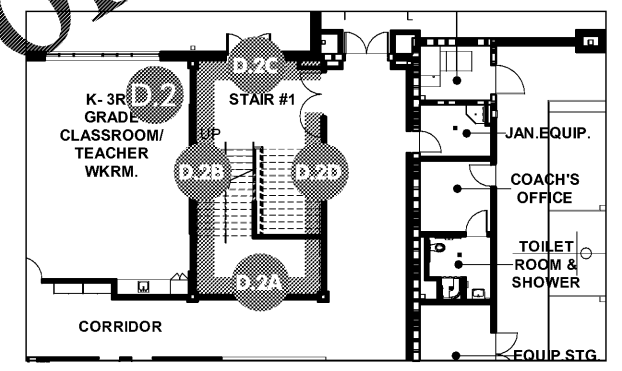

MATERIALS

- 1 Painted SW7029 Agreeable Gray (same as Typical Wall Paint), Satin Finish
- 2 Painted SW6496 Oceanside, Satin finish
- 3 Painted SW6719 Gecko, Satin finish