



D.2

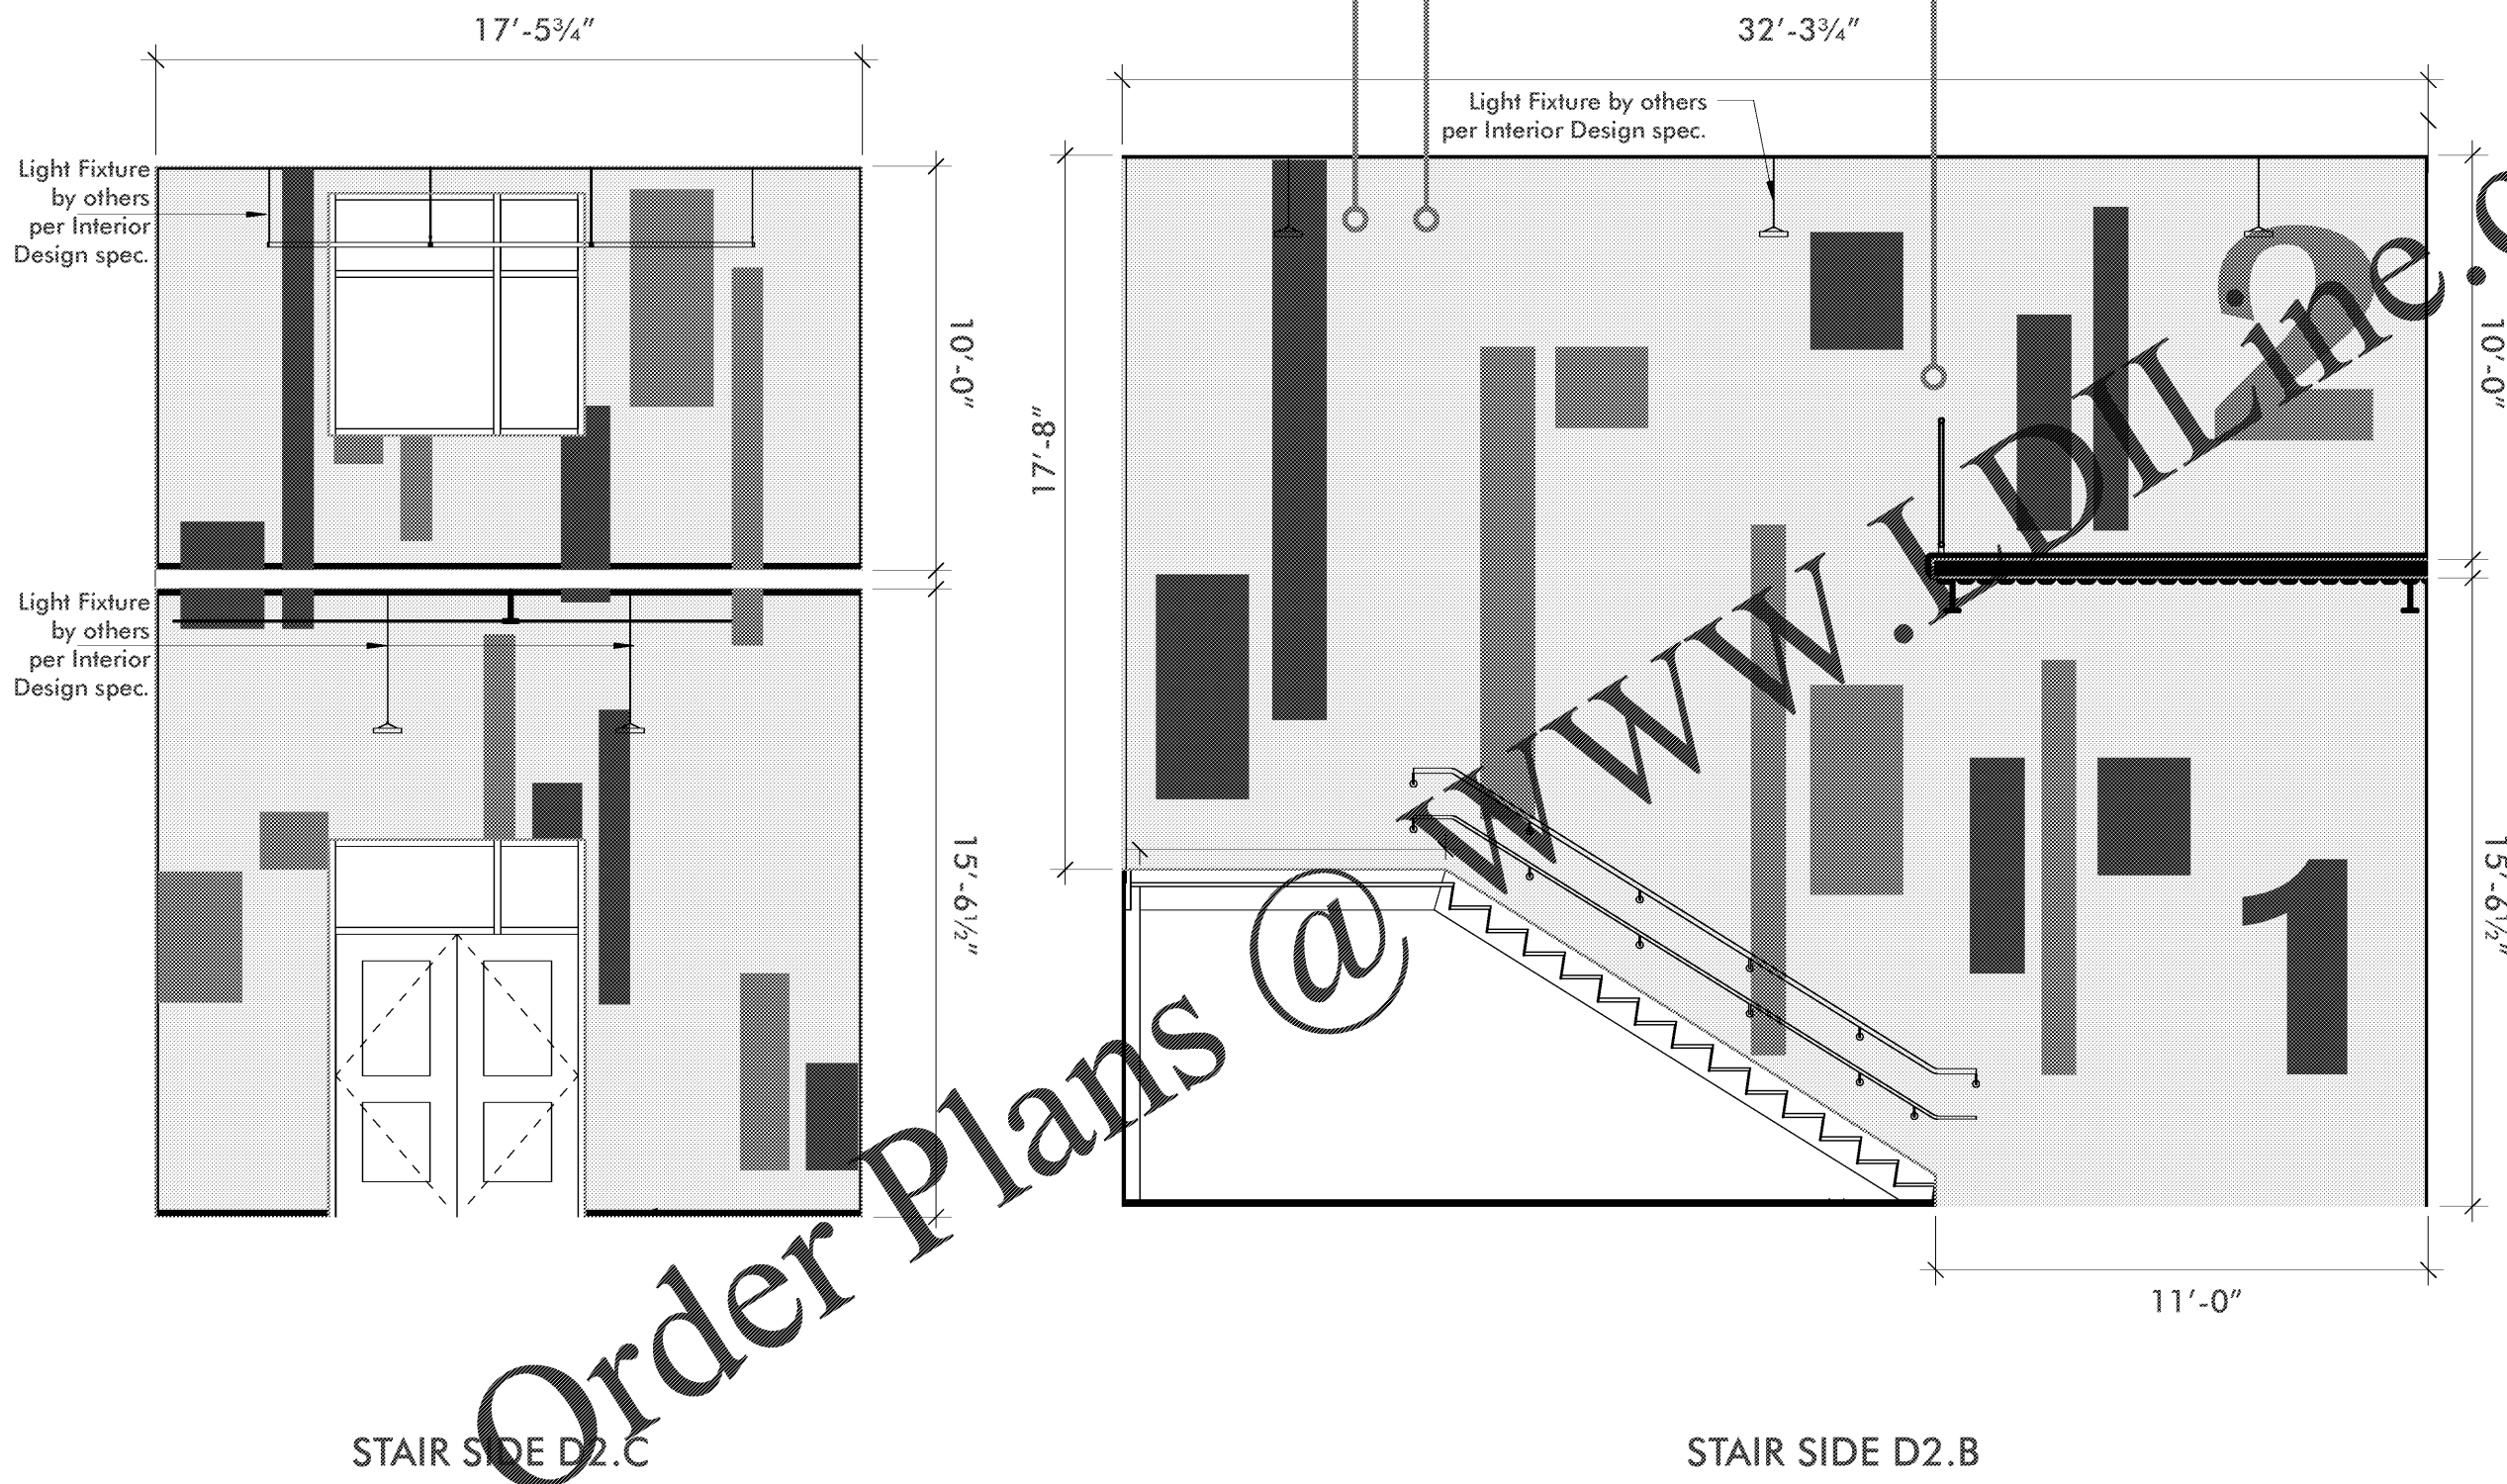

LOCATION PLAN

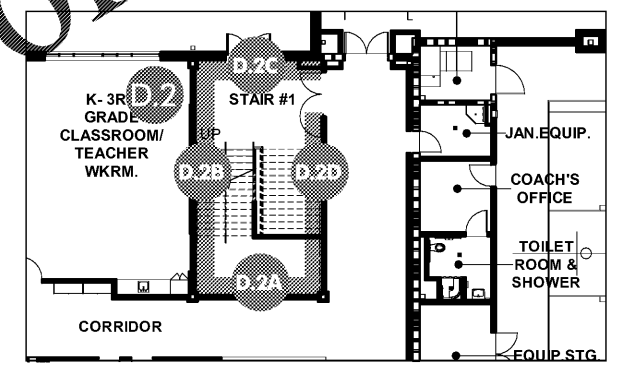

MATERIALS

- 1 Painted SW7029 Agreeable Gray (same as Typical Wall Paint), Satin Finish
- 2 Painted SW6496 Oceanside, Satin finish
- 3 Painted SW6719 Gecko, Satin finish