



Order Plans

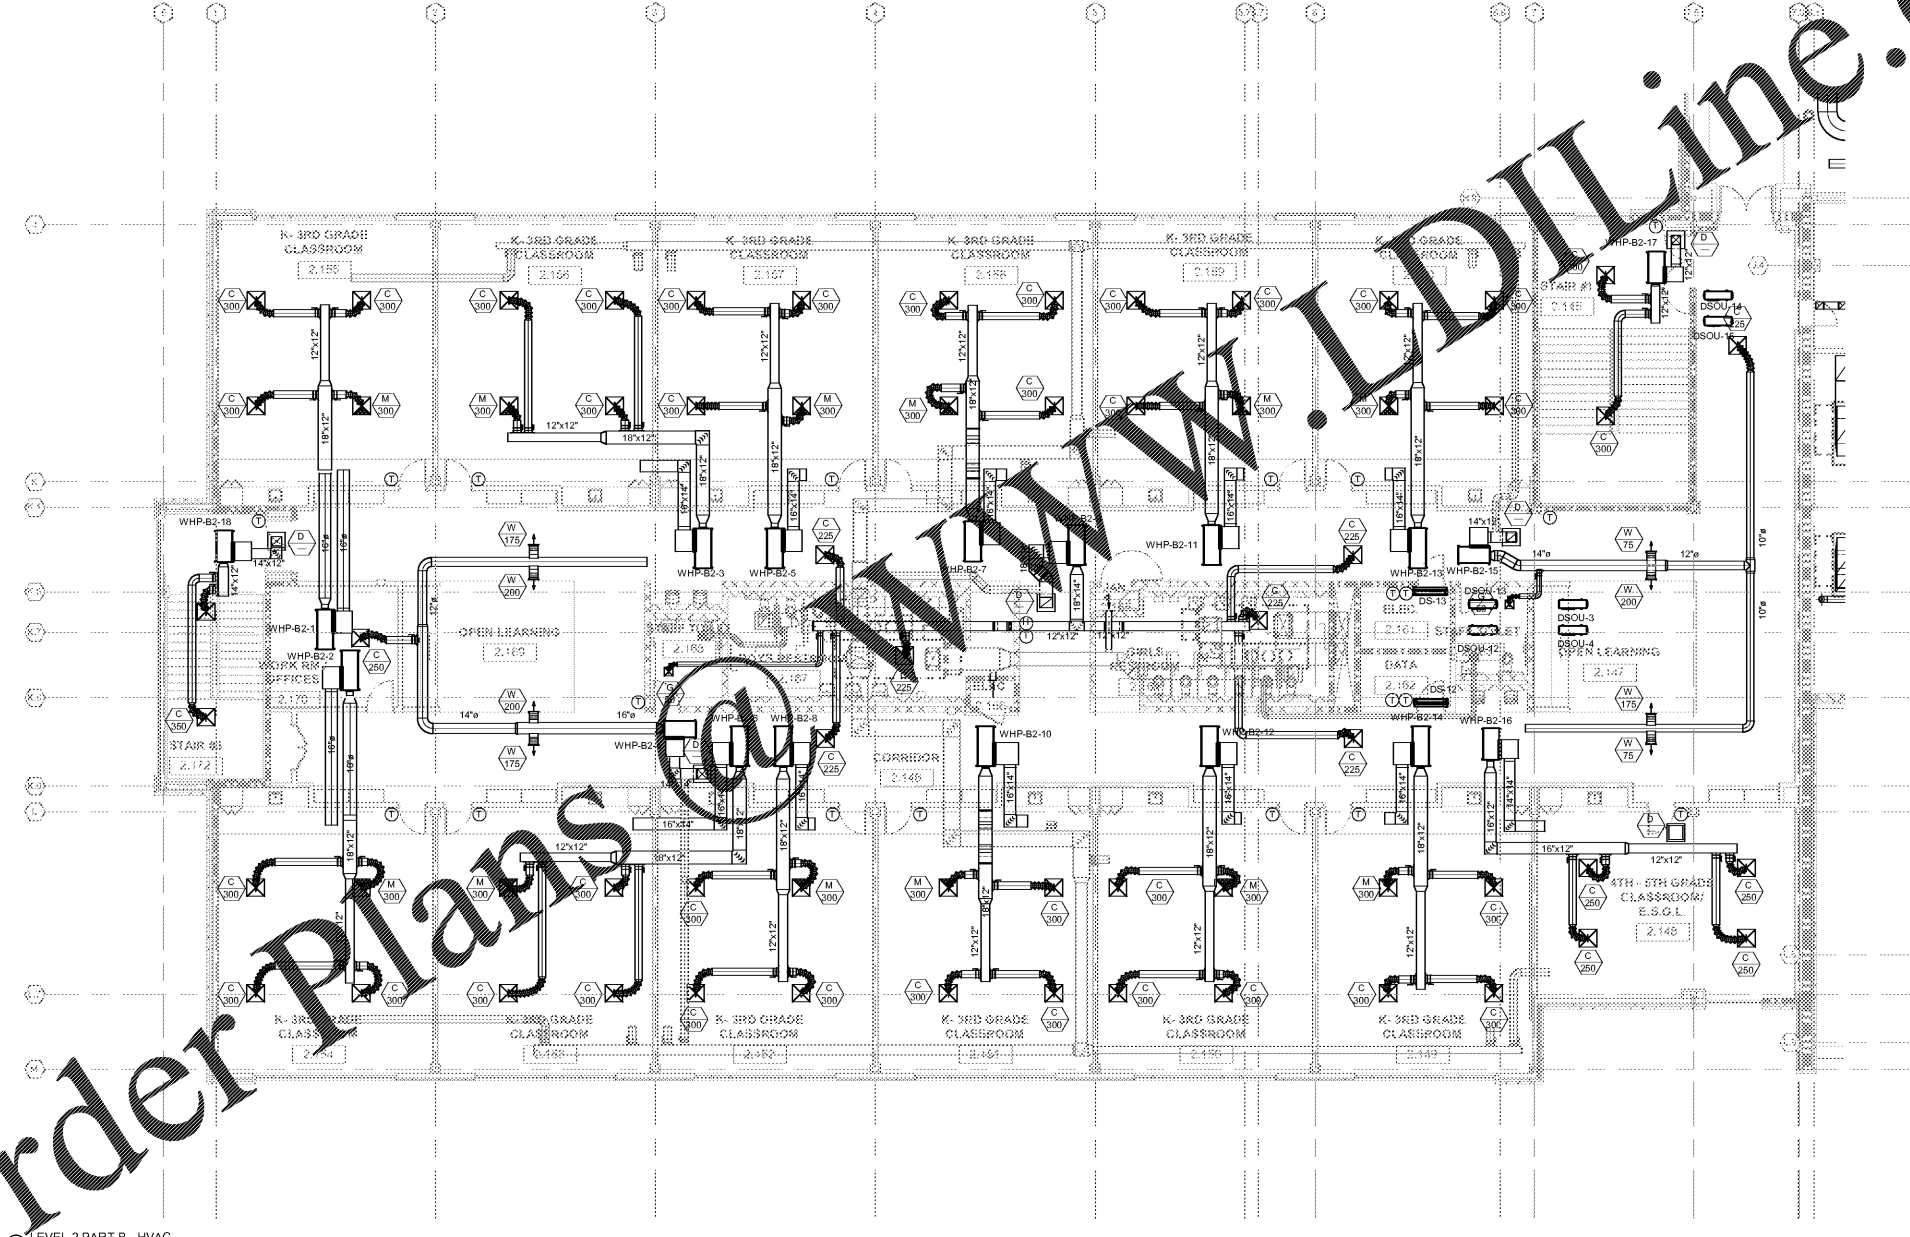

LEVEL 2 PART B - HVAC  
1/8" = 1'-0"

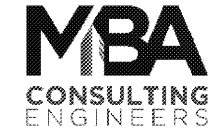

MBA # 18033  
MATHESON-BALL & ASSOCIATES, INC.  
11385 ELKINS RD., SUITE F3  
ROSWELL, GEORGIA 30076  
PHONE: (770) 751-0775  
WWW.MATHESONBALL.COM



STEWART REYNOLDS  
REGISTERED PROFESSIONAL ENGINEER  
NO. 23680  
STATE OF GEORGIA

<b>LEVEL 02 PART B - HVAC</b>	
J.H. HOUSE ELEMENTARY SCHOOL 3100 Zhigra Road NE, Conyers, GA 30012	
DATE	
JOB NO.	<b>218036.00</b>
SHEET NO.	<b>M1-02.B</b>

Smallwood, Reynolds, Stewart, Stewart & Associates, Inc. Architects

One Piedmont Center, Suite 303 3565 Piedmont Road Atlanta, Georgia 30305

REV. NO.	DATE	REMARKS
0	08/19/19	DESIGN CHECK SET
1	10/01/19	ISSUE FOR BID / PERMIT / CLOSE

ISSUED FOR CONSTRUCTION

Order Plans @ [www.aeconline.com](http://www.aeconline.com)