


① LEVEL 1 PART A - S, W & V  
1/8" = 1'-0"

**MBA**  
CONSULTING ENGINEERS

MBA# 18033  
MATHESON HALL & ASSOCIATES, INC.  
11980 ELKING RD., SUITE F-3  
ROSWELL, GEORGIA 30076  
PHONE: 770-754-0773  
WWW.MATHESONHALL.COM

REVISIONS / PRINTED		
REV. NO.	DATE	REMARKS
0001	08/10/19	ISSUE FOR SET
0002	09/01/19	ISSUE FOR PERMIT

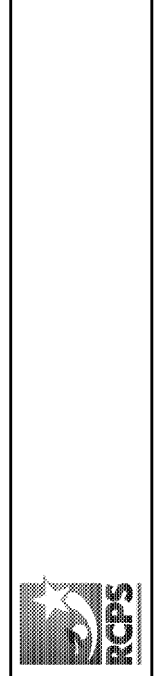

DATE: 10-01-2019  
JOB NO: 218036.00  
SHEET NO: P1-01.A

LEVEL 01 PART A - S, W & V  
J.H. HOUSE ELEMENTARY SCHOOL  
3100 Zingira Road NE, Conyers, GA 30012

Smallwood, Reynolds, Stewart, Stewart & Associates, Inc. Architects

One Piedmont Center, Suite 303 3565 Piedmont Road Atlanta, Georgia 30305

ISSUED FOR CONSTRUCTION