


Order Plans @ www.LDILine.com

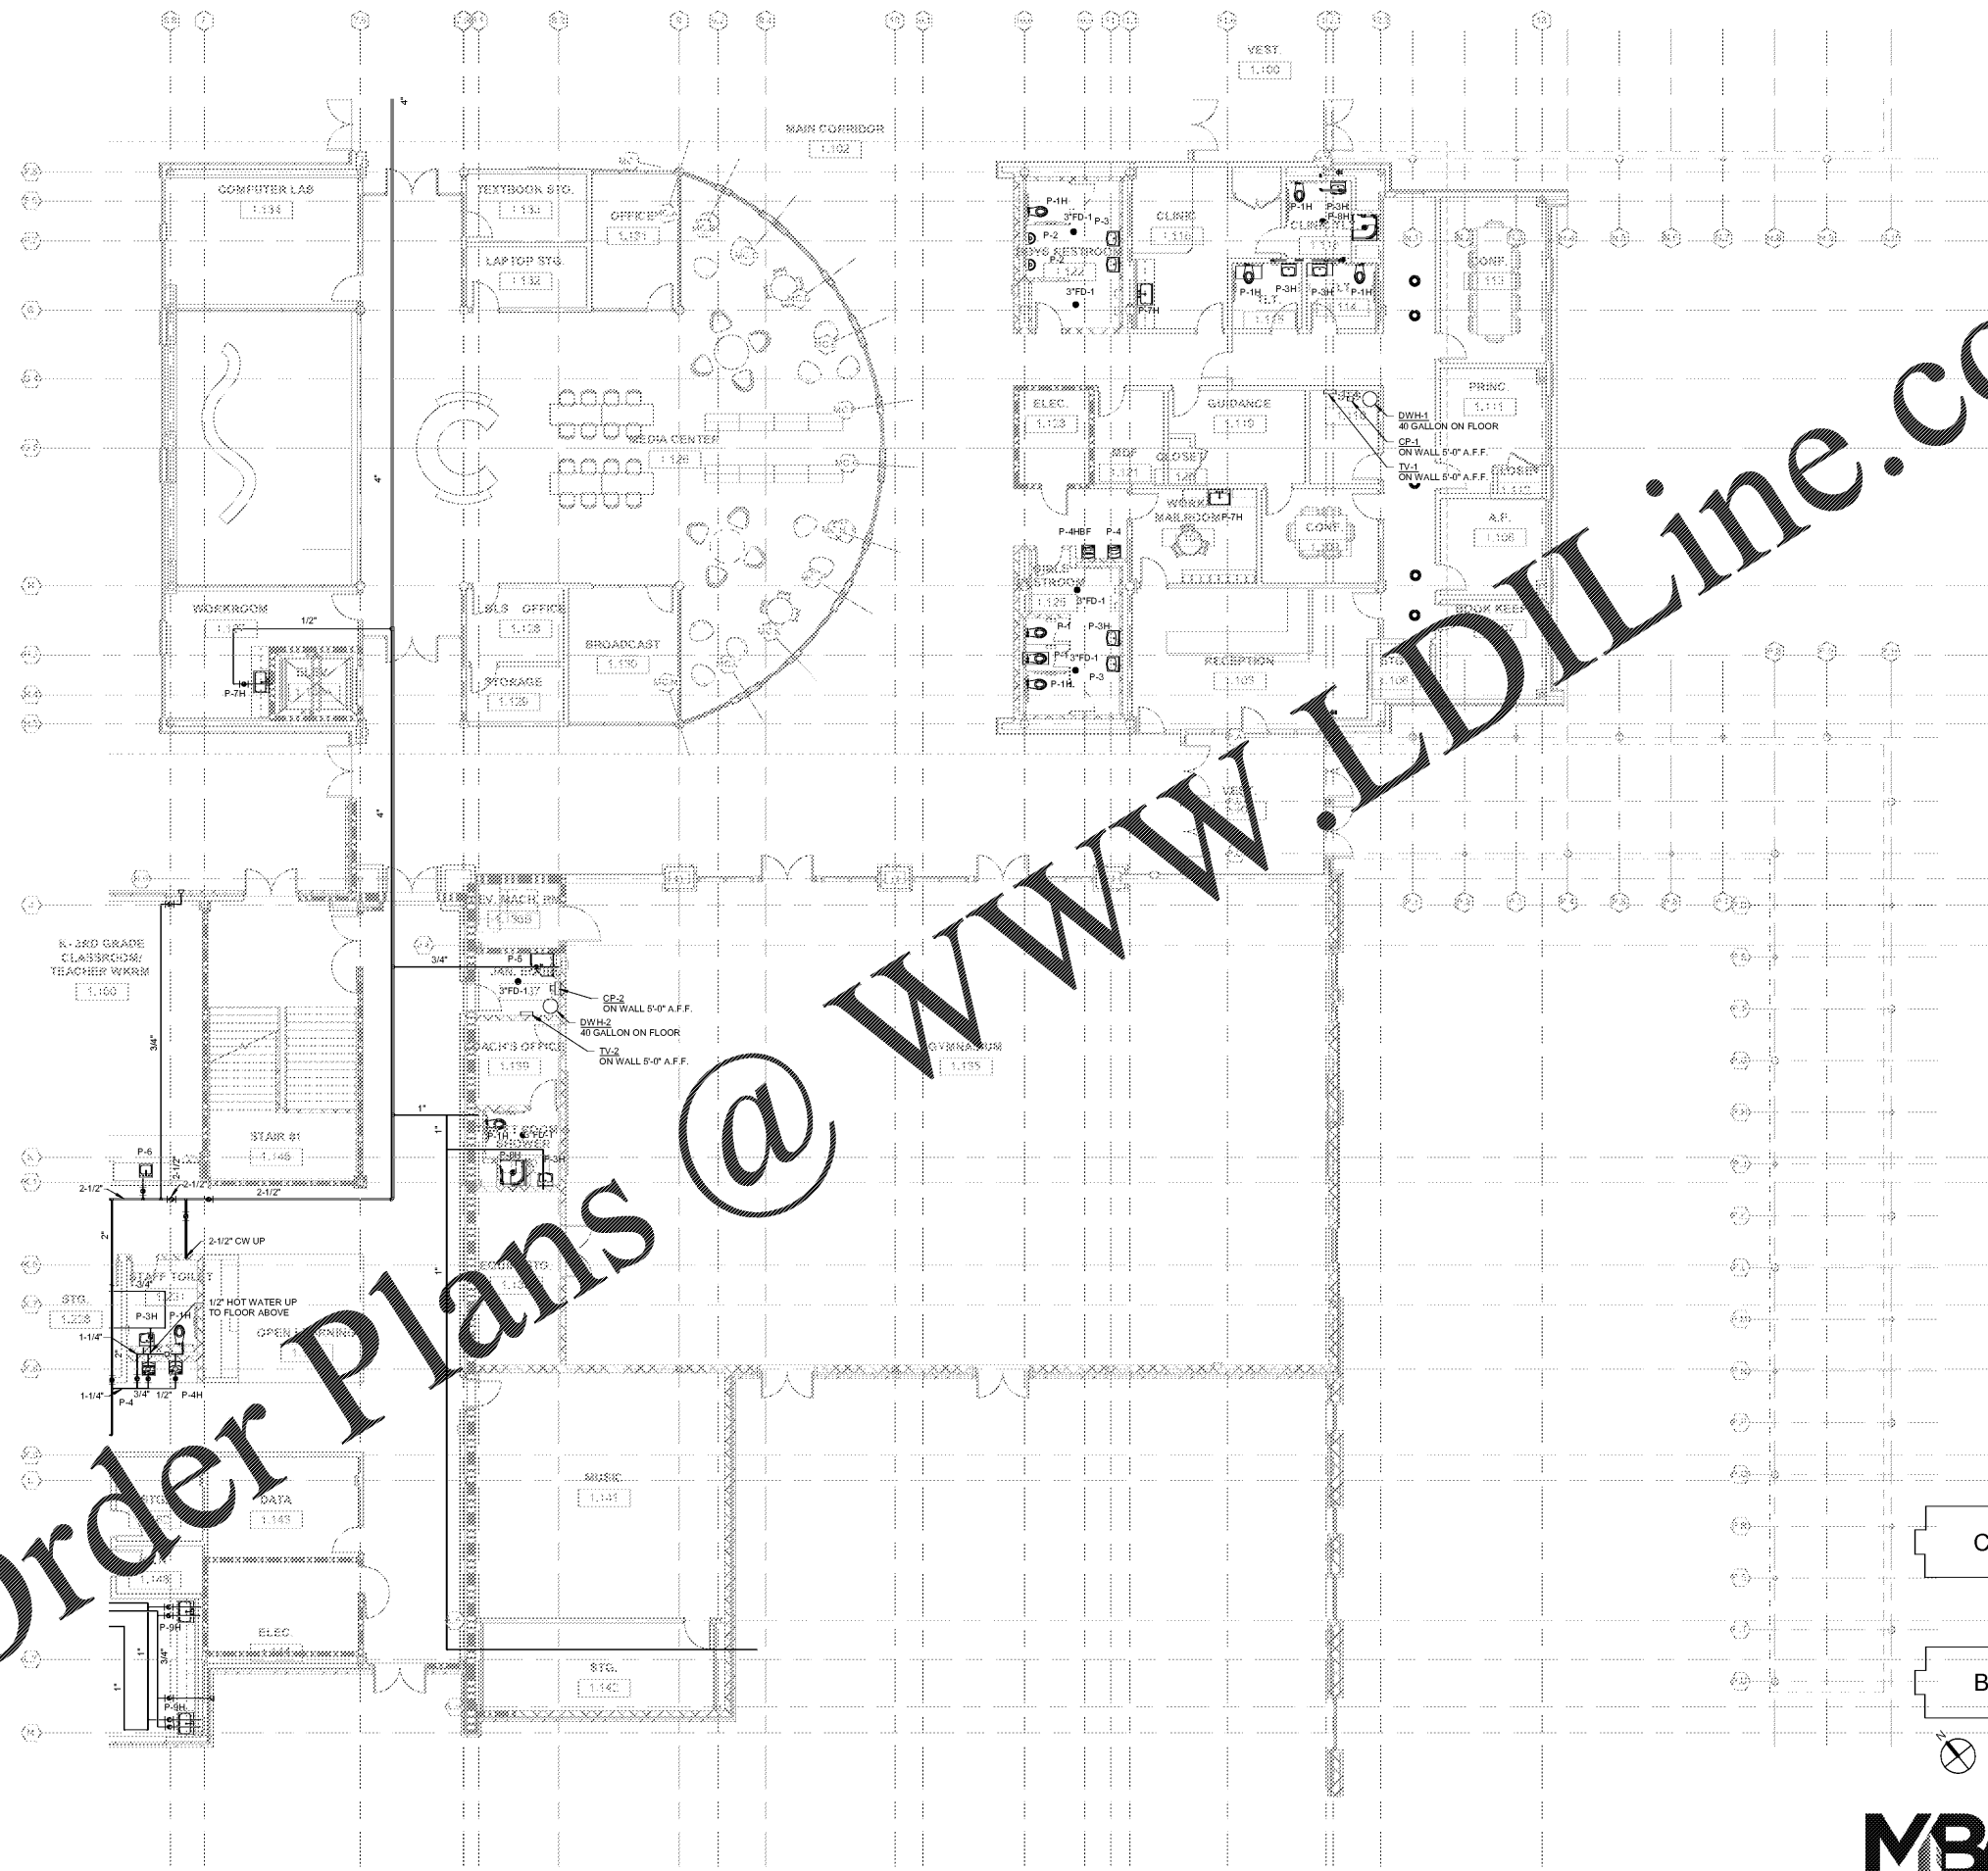

① LEVEL 1 PART A - C & HW
1/8" = 1'-0"

MBA
CONSULTING ENGINEERS

MBA # 18033

MATHESON HALL & ASSOCIATES, INC.
11900 ELKING RD, SUITE F-3
ROSWELL, GEORGIA 30076
PHONE: 770-754-1073
WWW.MATHESONHALL.COM

REV. NO.	DATE	REMARKS
0001	08/10/10	ISSUE FOR SET PERMIT
0002	08/10/10	ISSUE FOR SET PERMIT
REGISTERED ARCHITECT
STEWART & ASSOCIATES, INC.
11900 ELKING RD, SUITE F-3
ROSWELL, GEORGIA 30076
PHONE: 770-754-1073
WWW.MATHESONHALL.COM

Smallwood, Reynolds, Stewart & Associates, Inc. Architects

LEVEL 01 PART A - C & HW
J.H. HOUSE ELEMENTARY SCHOOL
3100 Zingira Road NE, Conyers, GA 30012

DATE: 10-01-2019
JOB NO: 218036.00
SHEET NO: P2-01.A

One Piedmont Center, Suite 303 3565 Piedmont Road Atlanta, Georgia 30305

ISSUED FOR CONSTRUCTION