



ARCHITECTS
WM2A.COM
348 COTTON AVENUE
SUITE 500, PO BOX 110
MACON, GEORGIA 31201



**CENTER PARK RESTROOM
FACILITIES AND SHADE
PAVILION**

City of Centerville

103 E CHURCH ST
CENTERVILLE, GA
31028

REVISIONS	
#	DATE DESCRIPTION

© 2019, WMA Architects/Planners, Inc.
All WMA Architects These drawings, as
instruments of service, remain the property
of the Architect. Unauthorized use or
reproduction is forbidden.

Date: 11/04/19

Drawn By: DRW

Checked By: CHK


Project Number: 2018-077

Drawing Name:


**Utility
Plan**

Drawing Number:

C-3

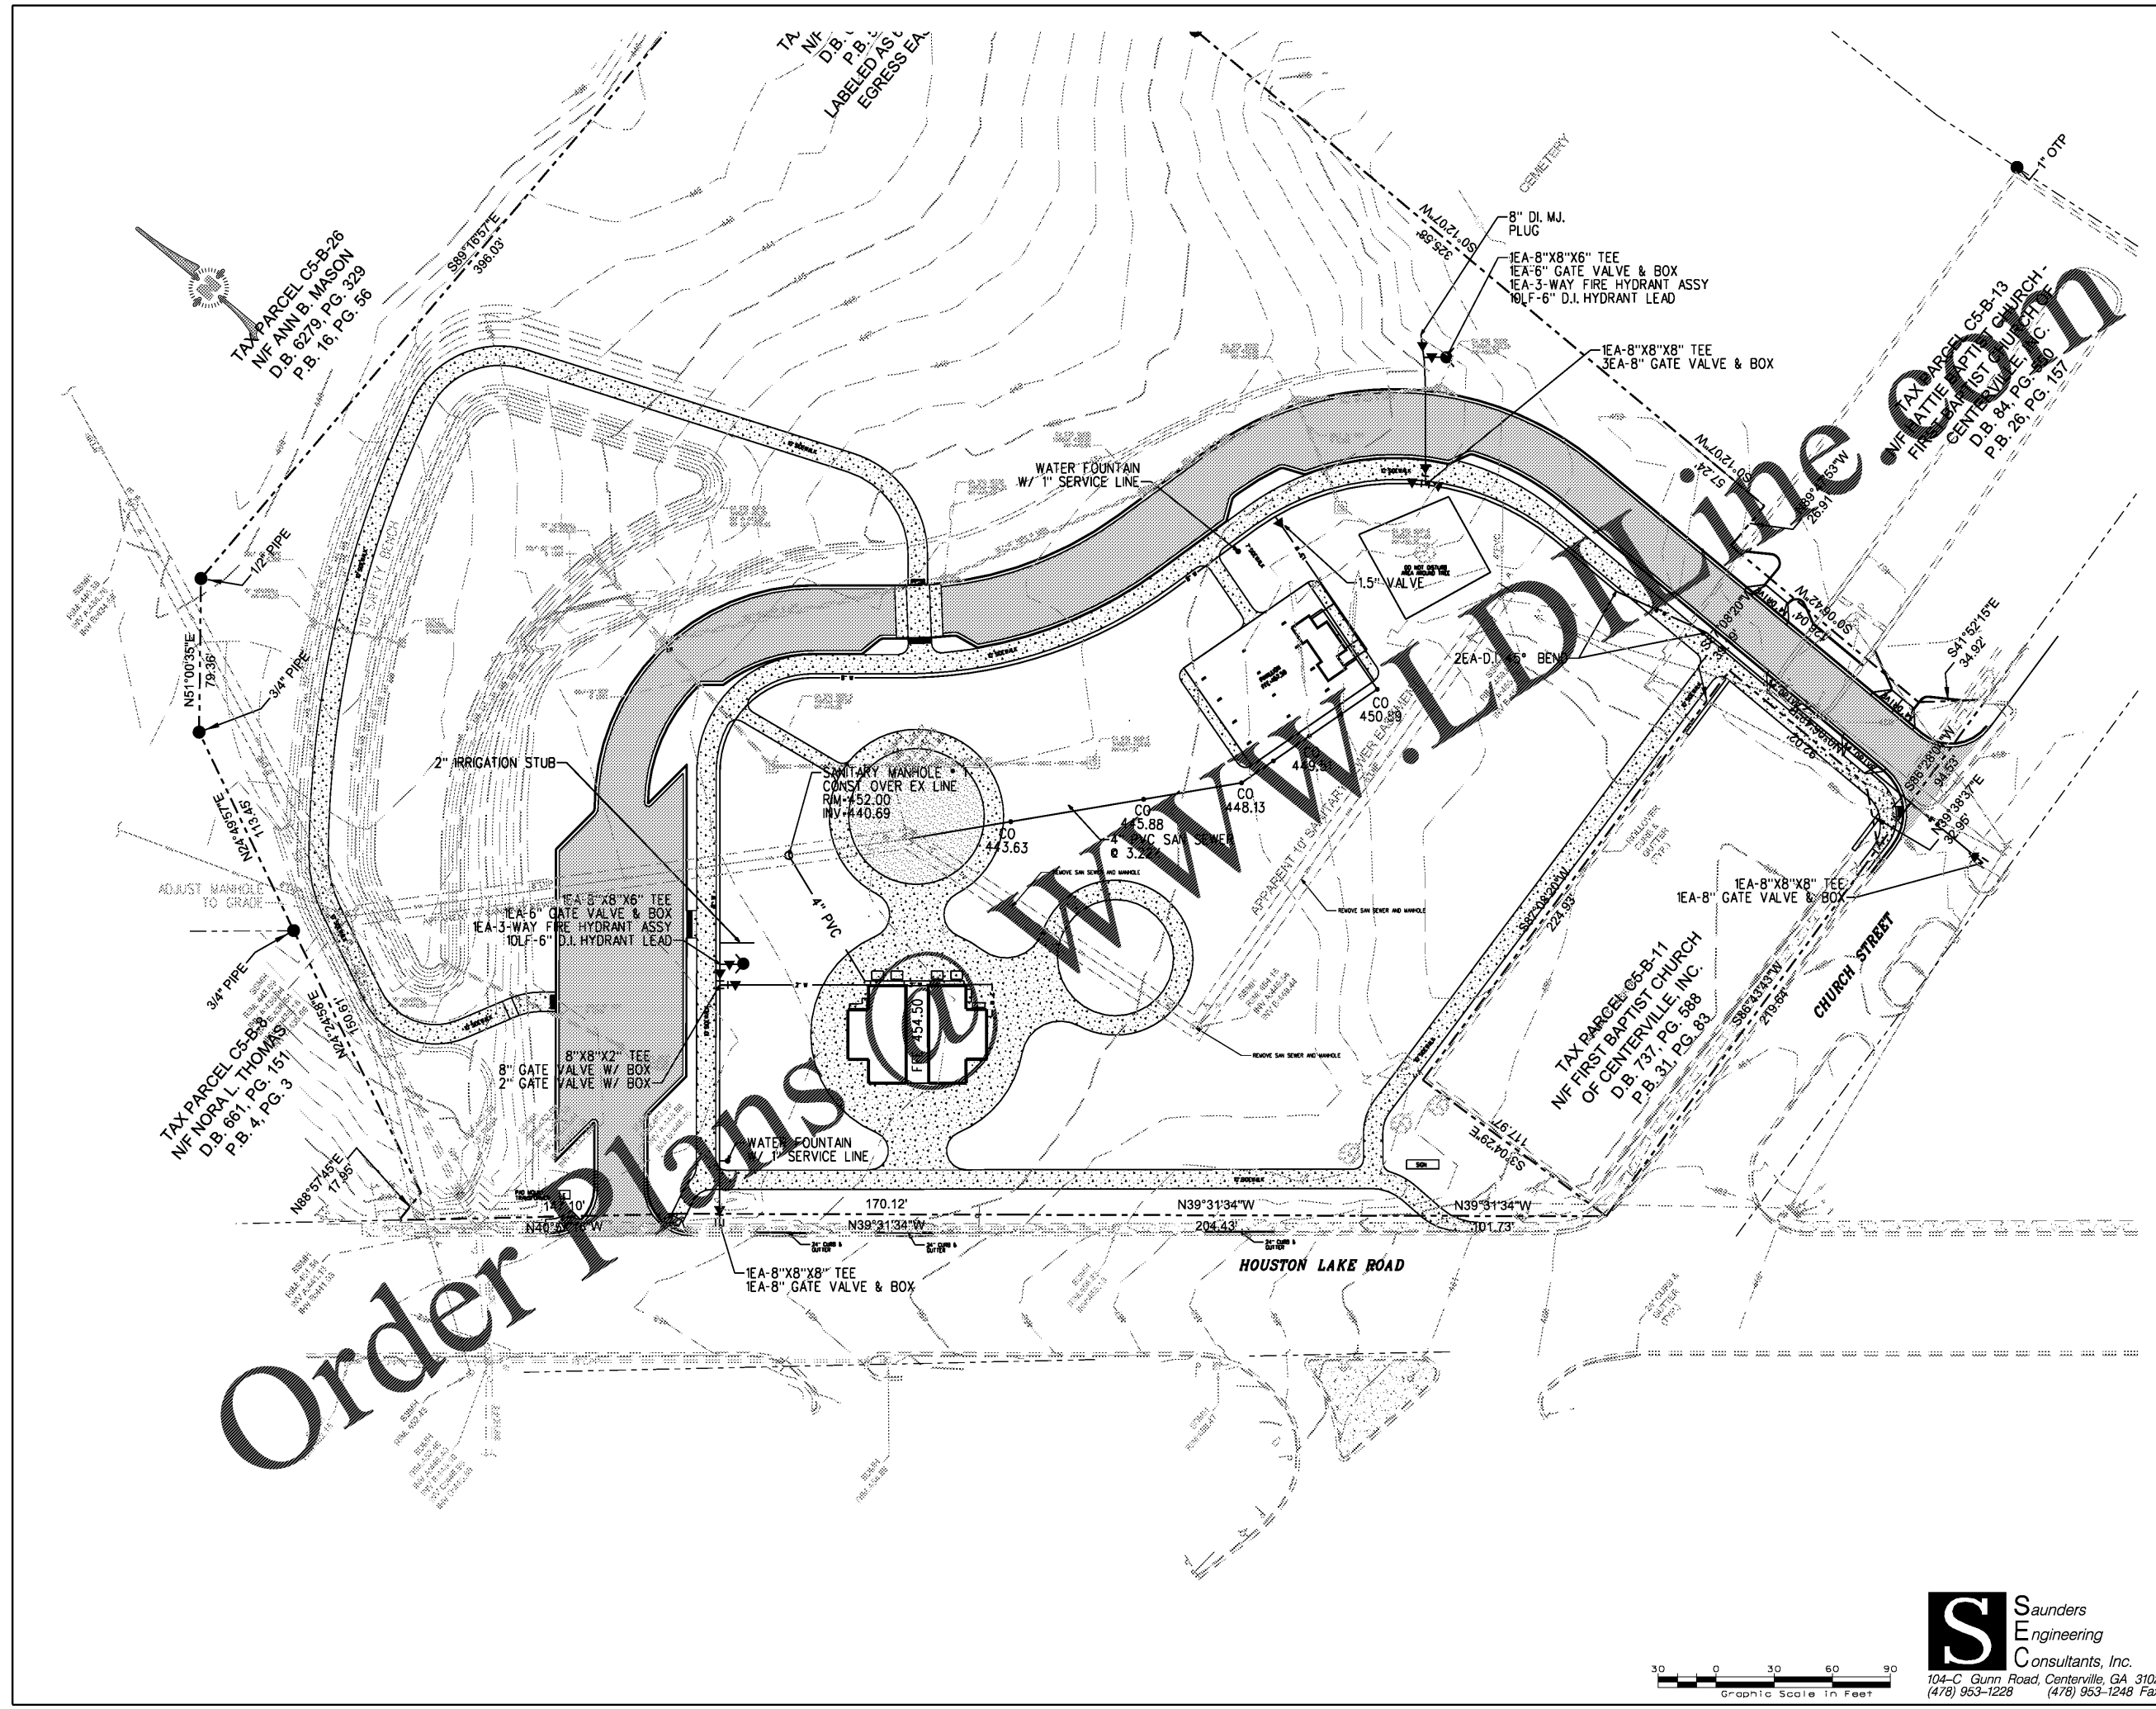

Order Plans

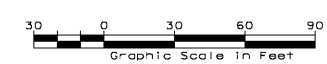

S Saunders
E Engineering
C Consultants, Inc.
104-C Gunn Road, Centerville, GA 31028
(478) 953-1228 (478) 953-1248 Fax

Project Status 12/14/2011 11:47:17 AM