



**CENTER PARK RESTROOM
FACILITIES AND SHADE
PAVILLION**

City of Centerville

103 E CHURCH ST
CENTERVILLE, GA
31028

REVISIONS	
#	DATE DESCRIPTION

© 2019, WM2A Architects/Planners, Inc.
All WM2A Architects These drawings, as
instruments of service, remain the property
of the Architect. Unauthorized use or
reproduction is forbidden.


Date: 4 NOV 2019
Drawn By: CED
Checked By: CED
Project Number: 2018-077
Drawing Name:

FRAMING DETAILS

Drawing Number:

S2.1

SCALE THIS SHEET: 1" = 1'-0", U.N.O.

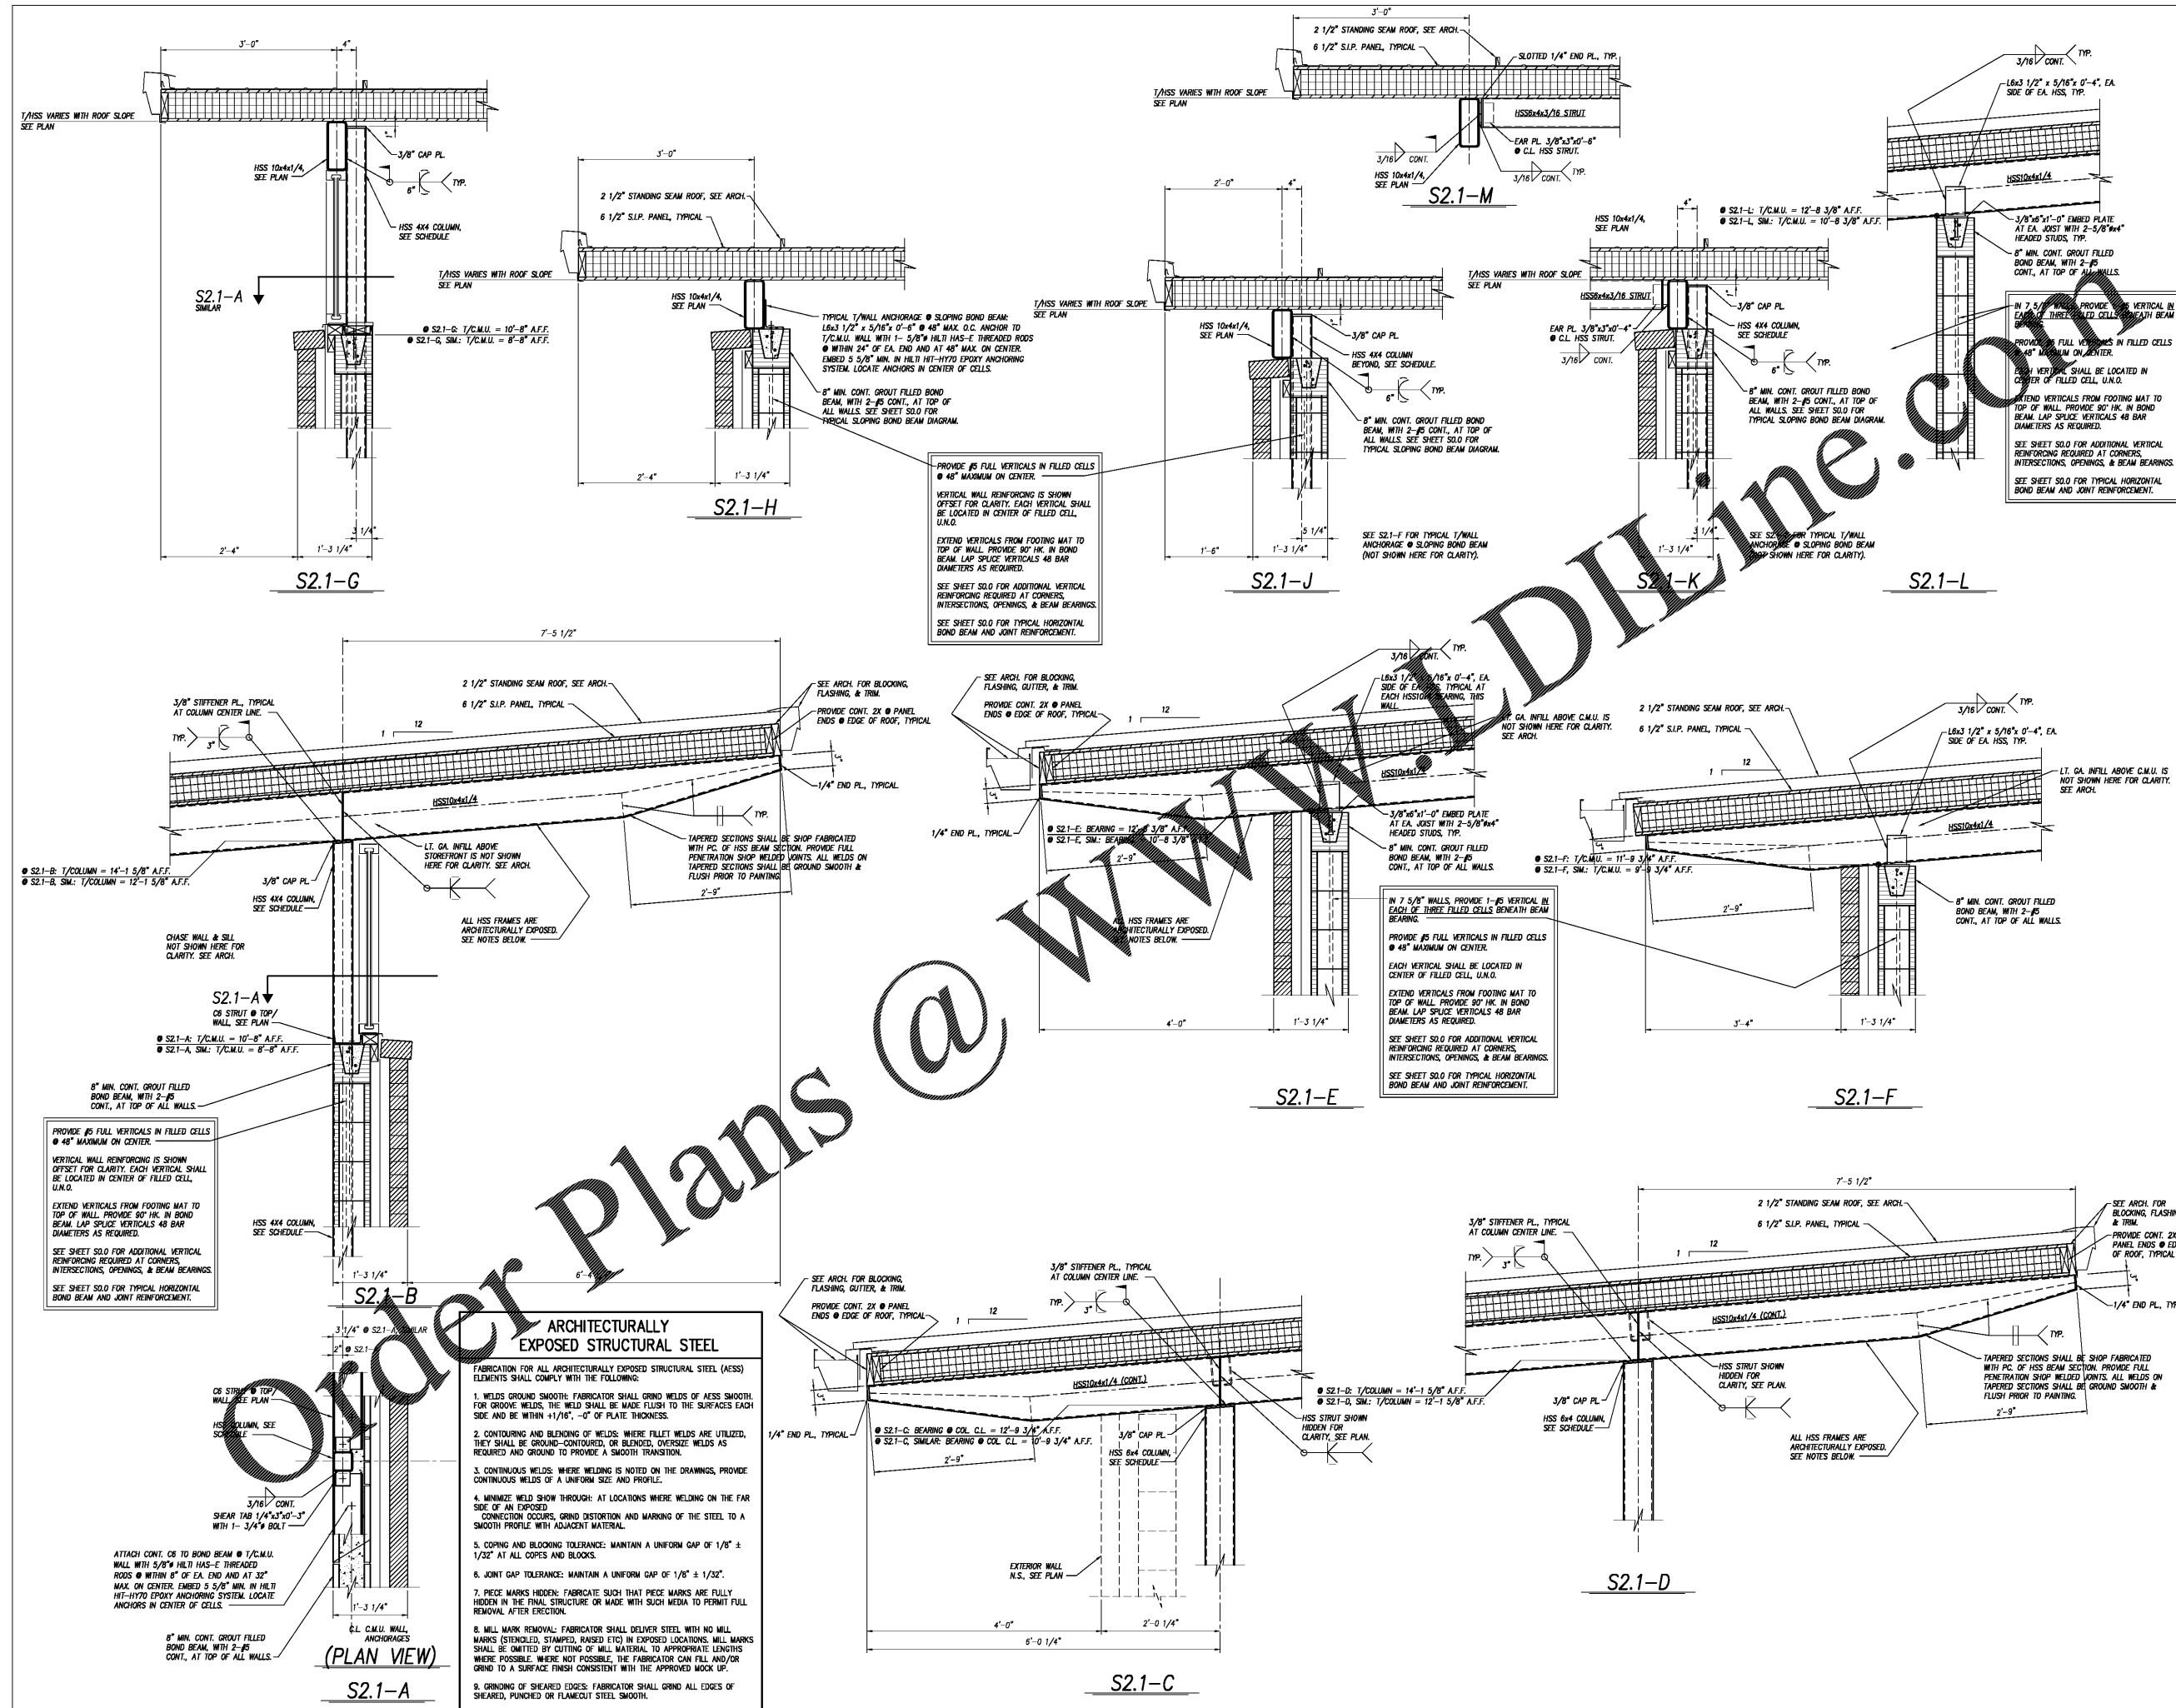

Order Plans @

WWW.DITTE.COM