



**CENTER PARK RESTROOM
 FACILITIES AND SHADE
 PAVILLION**

City of Centerville

103 E CHURCH ST
 CENTERVILLE, GA
 31028

REVISIONS		
#	DATE	DESCRIPTION

© 2019, WMA Architects/Planners, Inc.
 All WMA Architects These drawings, as instruments of service, remain the property of the Architect. Unauthorized use or reproduction is forbidden.

Date: 4 NOV 2019

Drawn By: CED

Checked By: CED


Project Number: 2018-077

Drawing Name:

FRAMING DETAILS

Drawing Number:

S3.1

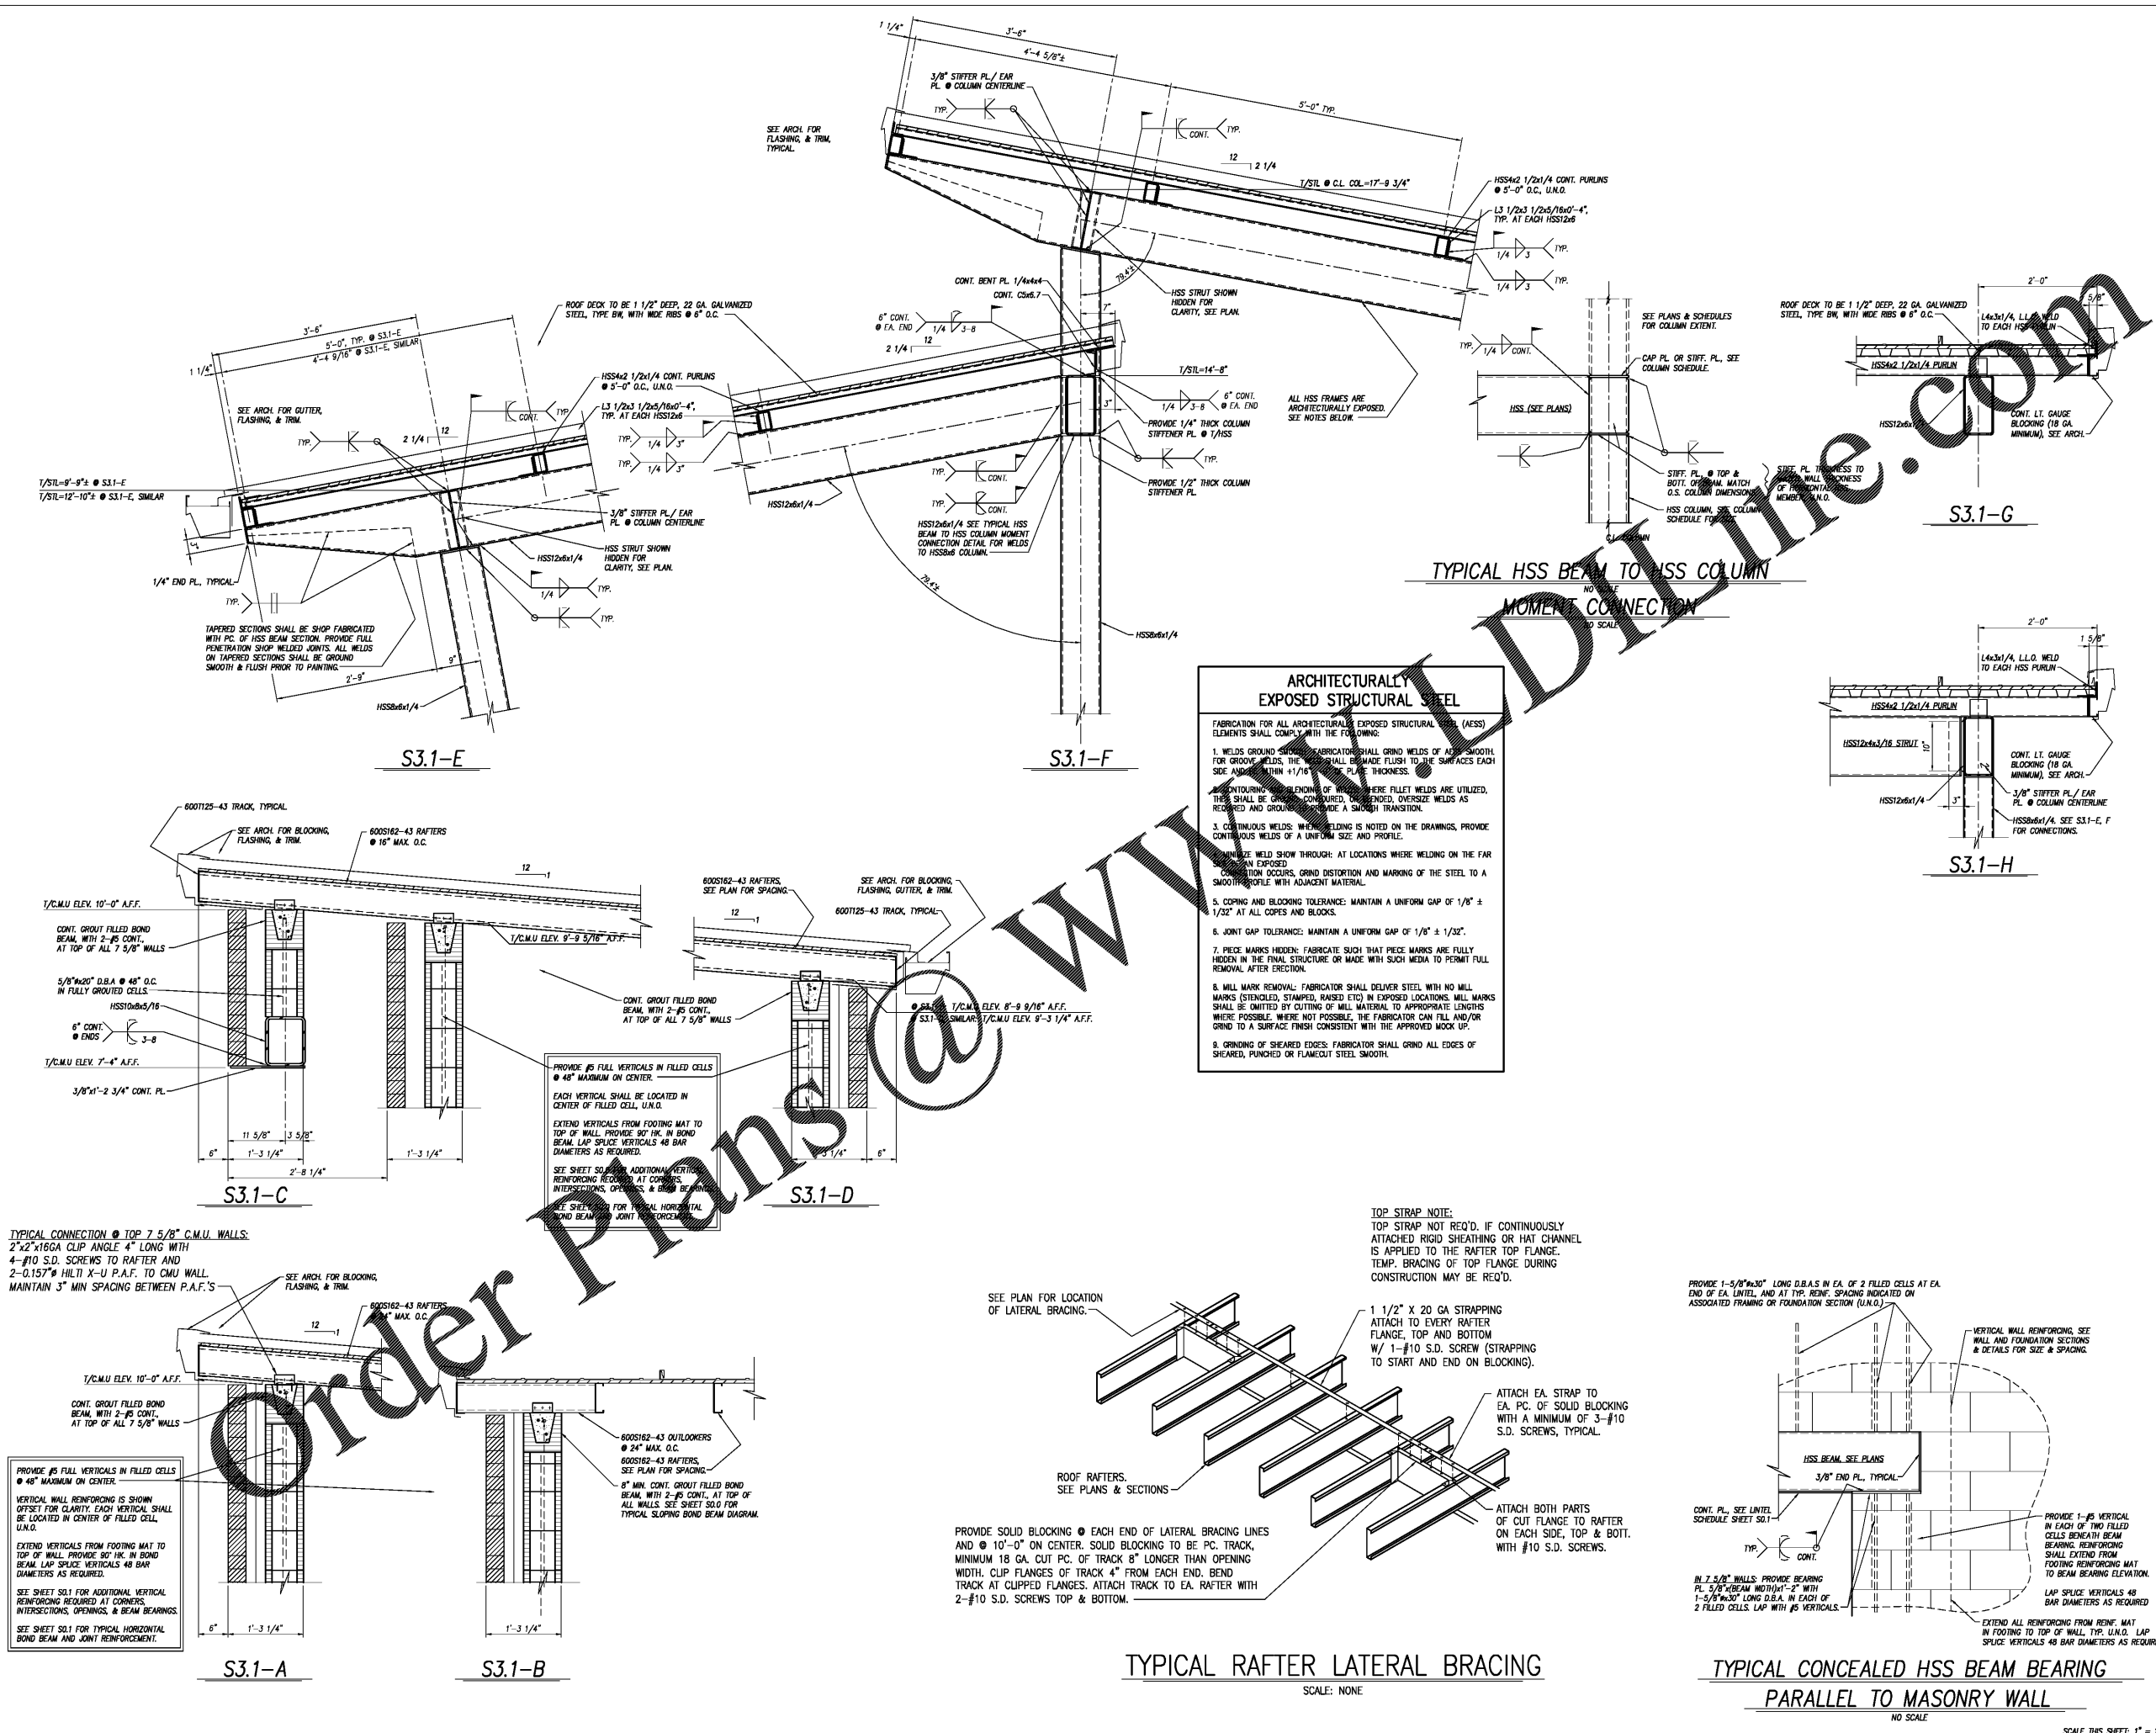

Order Plans @ WMAOnline.com