



ARCHITECTS
WM2A.COM
348 COTTON AVENUE
SUITE 500, P O BOX 110
Macon, GEORGIA 31202



CENTER PARK RESTROOM
FACILITIES AND SHADE
PAVILION

City of Centerville

103 E CHURCH ST
CENTERVILLE, GA
31028

REVISIONS		
#	DATE	DESCRIPTION

© 2019, WMA Architects/Planners, Inc., dba WM2A Architects. These drawings, as instruments of service, remain the property of the Architect. Unauthorized use or reproduction is forbidden.

Date: 11/04/19

Drawn By: CG

Checked By: DS


Project Number: 2018-077

Drawing Name:


IRRIGATION PLAN

Drawing Number:

I-1

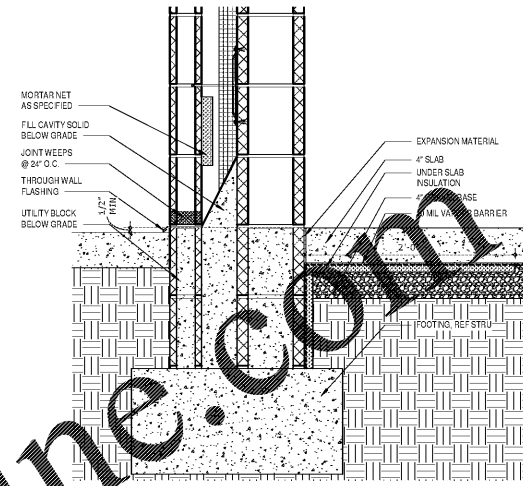

1 WALL AT GRADE DETAIL
1-1 1 1/2" = 1'-0"

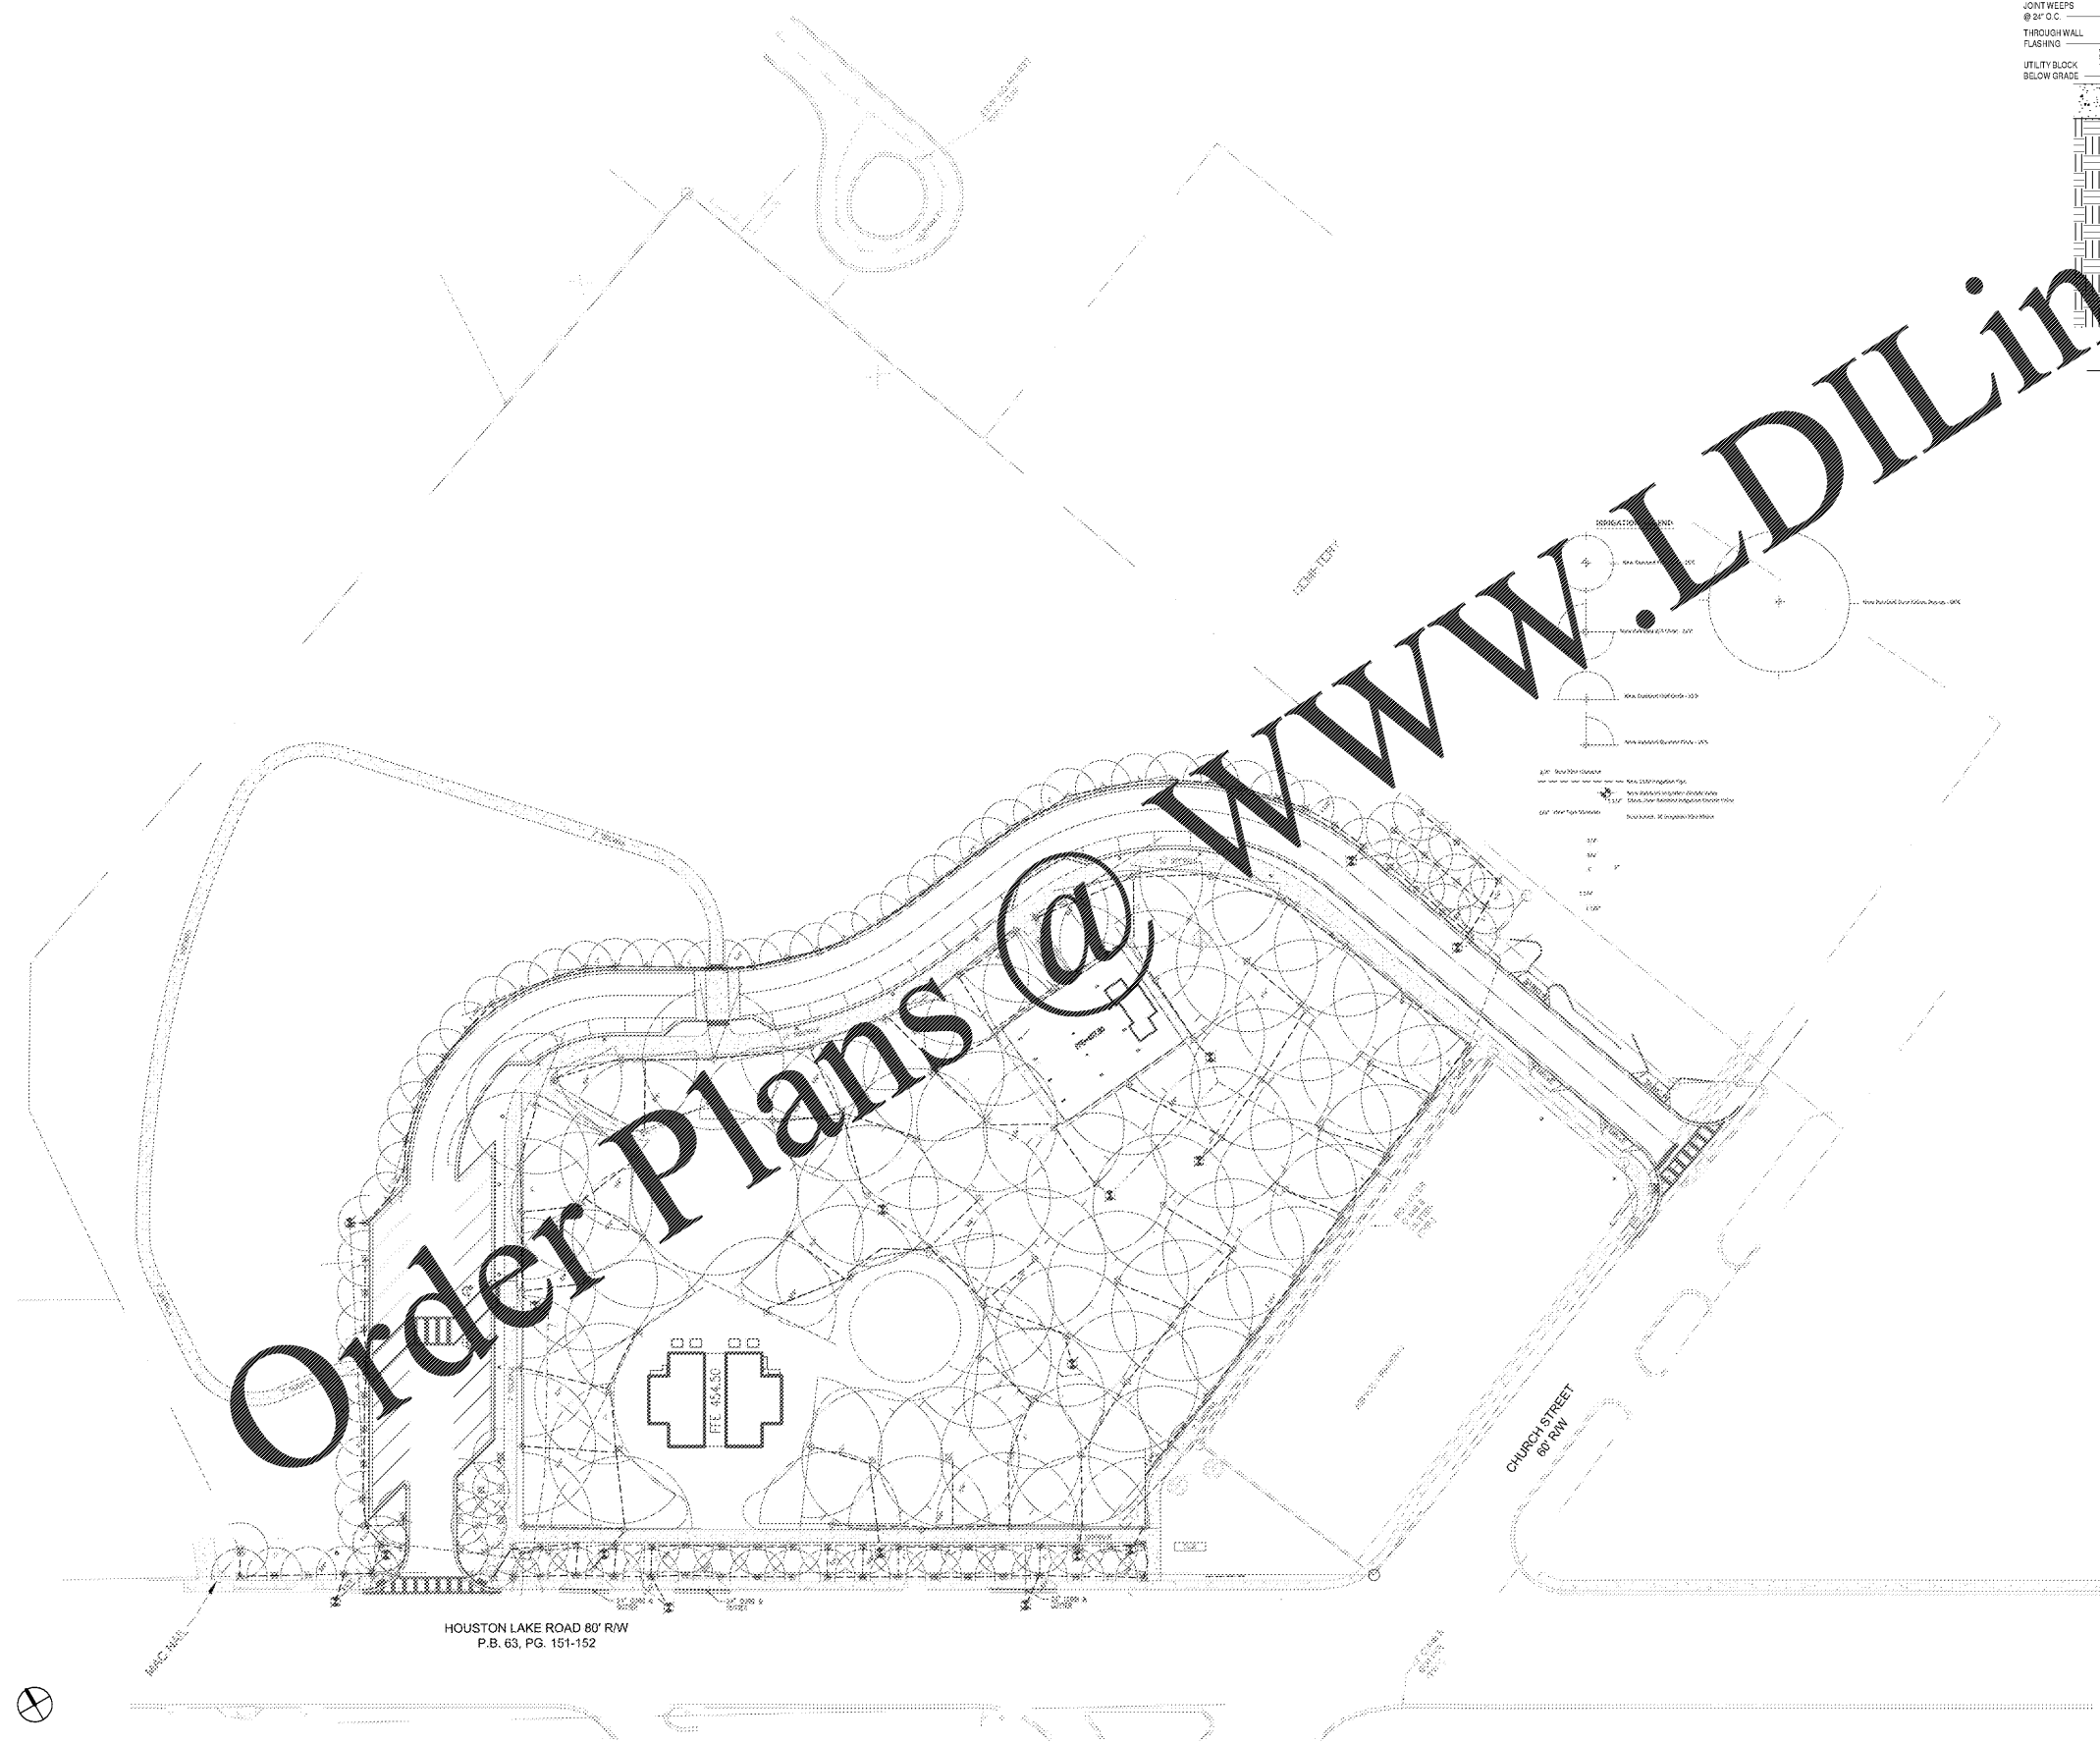

HOUSTON LAKE ROAD 80' RW
P.B. 63, PG. 151-152

CHURCH STREET
80' RW

11/6/2019 11:31:18 AM CONSTRUCTION DOCUMENTS