



**CENTER PARK RESTROOM
 FACILITIES AND SHADE
 PAVILION**

City of Centerville

103 E CHURCH ST
 CENTERVILLE, GA
 31028


REVISIONS		
#	DATE	DESCRIPTION

© 2019, WM2A Architects/Planners, Inc.
 All WM2A Architects. These drawings, as
 instruments of service, remain the property
 of the Architect. Unauthorized use or
 reproduction is forbidden.

Date:	11/04/19
Drawn By:	BF
Checked By:	YKP
Project Number:	2018-077
Drawing Name:	
PAVILION & ROOF DETAILS	
Drawing Number:	

A3-2

CONSTRUCTION DOCUMENTS
 11/6/2019 11:30:08 AM

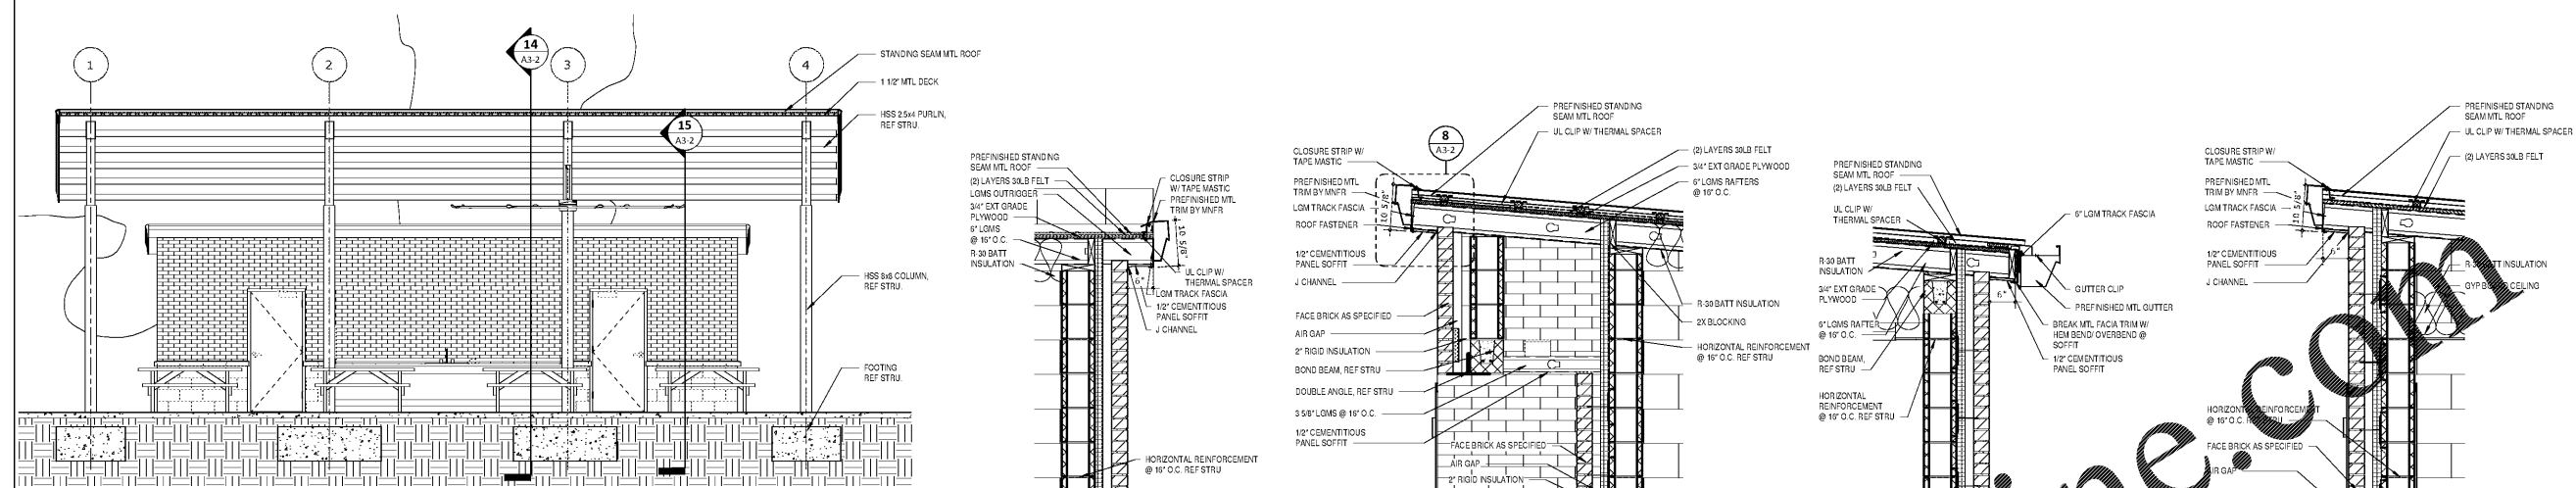

13 PAVILION CROSS SECTION
 A3-2 | 1/4" = 1'-0"


12 PAVILION BUILDING CROSS SECTION
 A3-2 | 1/4" = 1'-0"

1 PAVILION BUILDING TYP. RAKE SECTION
 A3-2 | 3/4" = 1'-0"

2 PAVILION STORAGE SECTION SINK ALCOVE
 A3-2 | 3/4" = 1'-0"

10 PAVILION RESTROOM SECTION LOW SIDE
 A3-2 | 3/4" = 1'-0"

11 PAVILION RESTROOM HIGH SIDE
 A3-2 | 3/4" = 1'-0"

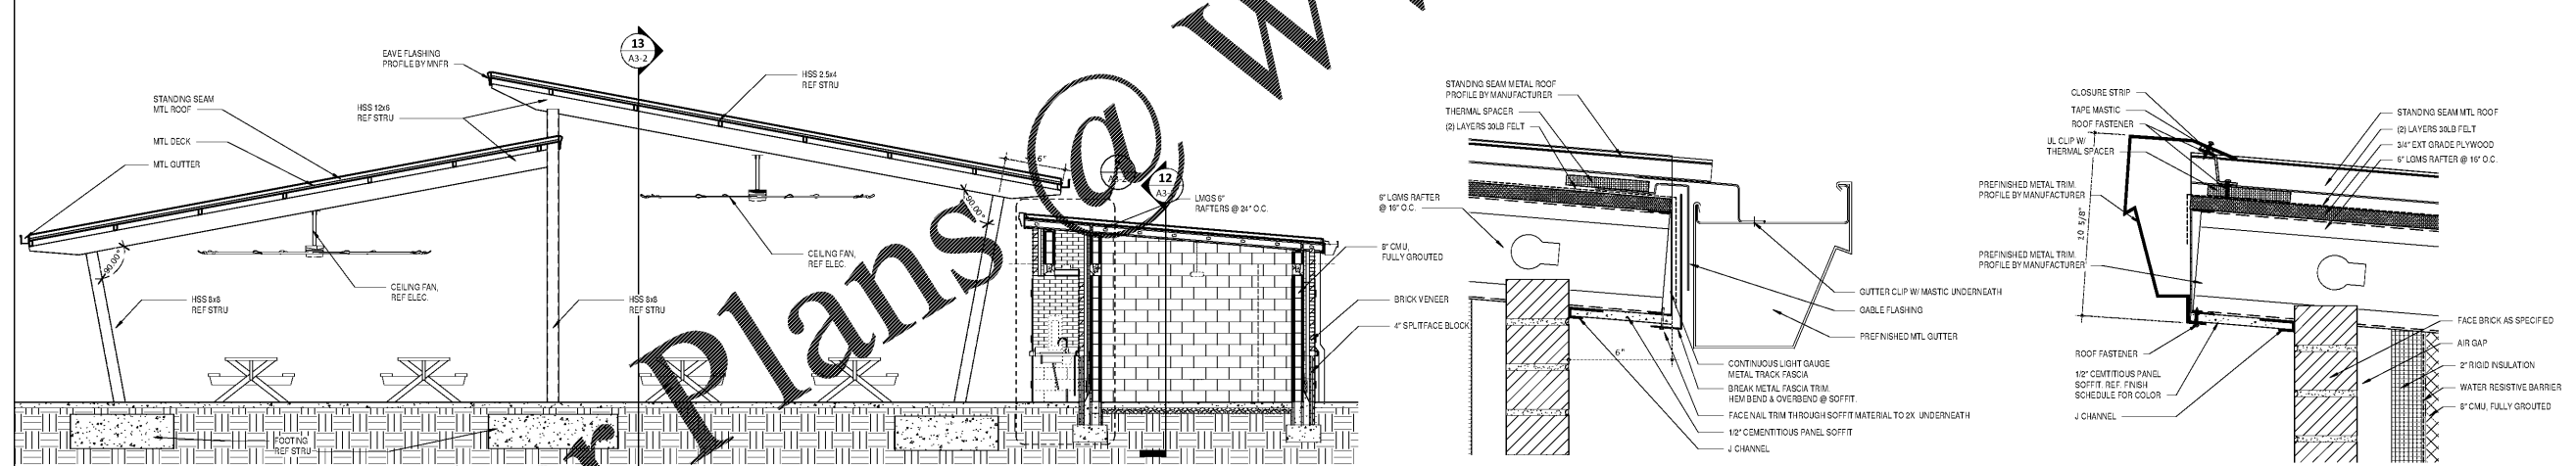

14 PAVILION STORAGE SECTION
 A3-2 | 1/4" = 1'-0"

7 PAVILION BUILDING GUTTER DETAIL
 A3-2 | 3" = 1'-0"

8 PAVILION EAVE DETAIL
 A3-2 | 3" = 1'-0"

15 PAVILION RESTROOM SECTION
 A3-2 | 1/4" = 1'-0"

4 SIP RAKE TRIM DETAIL
 A3-2 | 3" = 1'-0"

5 SIP EAVE TRIM DETAIL
 A3-2 | 3" = 1'-0"

6 RESTROOM GUTTER DETAIL
 A3-2 | 3" = 1'-0"

3 GUTTER PROFILE
 A3-2 | 6" = 1'-0"

9 PAVILION GUTTER DETAIL
 A3-2 | 3" = 1'-0"

Order Plans @

WWW.DIline.com