



Order Plans @

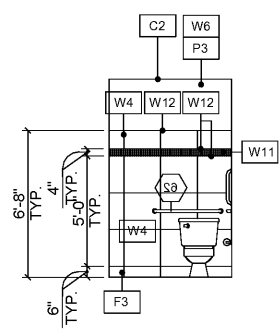


NOTE:  
REFER TO B1.0 FOR ACCESSORY & PLUMBING  
FIXTURE INSTALLATION REQUIREMENTS - TYP. REFER  
TO EQ1 FOR EQUIPMENT SCHEDULE

6 MEN'S ROOM ELEVATION  
A3.0 SCALE: 1/4" = 1'-0"

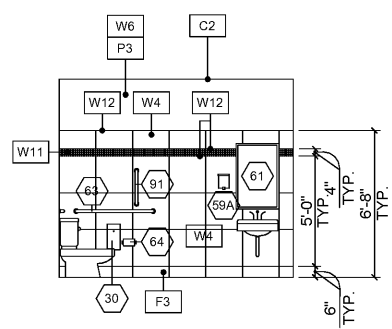


NOTE:  
REFER TO B1.0 FOR ACCESSORY & PLUMBING  
FIXTURE INSTALLATION REQUIREMENTS - TYP. REFER  
TO EQ1 FOR EQUIPMENT SCHEDULE

1 WOMEN'S ROOM ELEVATION  
A3.0 SCALE: 1/4" = 1'-0"

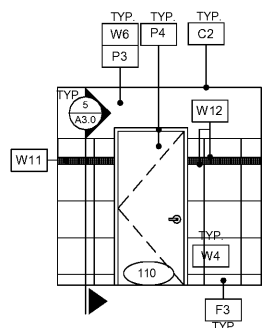


NOTE:  
REFER TO B1.0 FOR ACCESSORY & PLUMBING  
FIXTURE INSTALLATION REQUIREMENTS - TYP. REFER  
TO EQ1 FOR EQUIPMENT SCHEDULE

7 MEN'S ROOM ELEVATION  
A3.0 SCALE: 1/4" = 1'-0"

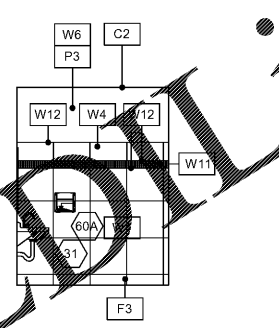


NOTE:  
REFER TO B1.0 FOR ACCESSORY & PLUMBING  
FIXTURE INSTALLATION REQUIREMENTS - TYP. REFER  
TO EQ1 FOR EQUIPMENT SCHEDULE

2 WOMEN'S ROOM ELEVATION  
A3.0 SCALE: 1/4" = 1'-0"

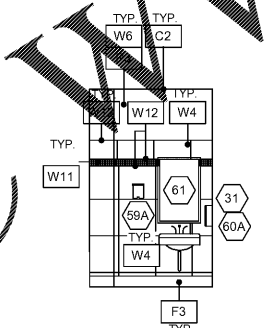


NOTE:  
REFER TO B1.0 FOR ACCESSORY & PLUMBING  
FIXTURE INSTALLATION REQUIREMENTS - TYP. REFER  
TO EQ1 FOR EQUIPMENT SCHEDULE

8 MEN'S ROOM ELEVATION  
A3.0 SCALE: 1/4" = 1'-0"

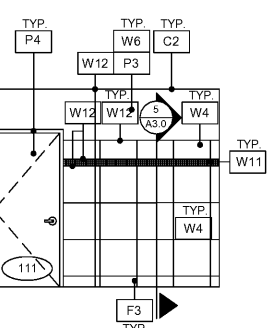


NOTE:  
REFER TO B1.0 FOR ACCESSORY & PLUMBING  
FIXTURE INSTALLATION REQUIREMENTS - TYP. REFER  
TO EQ1 FOR EQUIPMENT SCHEDULE

3 WOMEN'S ROOM ELEVATION  
A3.0 SCALE: 1/4" = 1'-0"

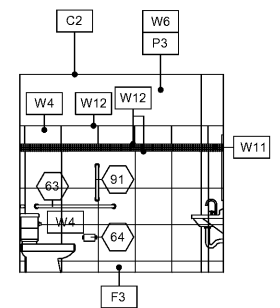


NOTE:  
REFER TO B1.0 FOR ACCESSORY & PLUMBING  
FIXTURE INSTALLATION REQUIREMENTS - TYP. REFER  
TO EQ1 FOR EQUIPMENT SCHEDULE

9 MEN'S ROOM ELEVATION  
A3.0 SCALE: 1/4" = 1'-0"

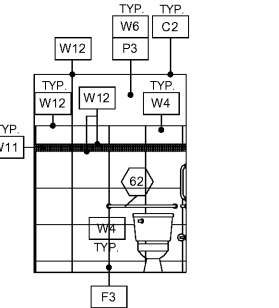

NOTE:  
REFER TO B1.0 FOR ACCESSORY & PLUMBING  
FIXTURE INSTALLATION REQUIREMENTS - TYP. REFER  
TO EQ1 FOR EQUIPMENT SCHEDULE

4 WOMEN'S ROOM ELEVATION  
A3.0 SCALE: 1/4" = 1'-0"

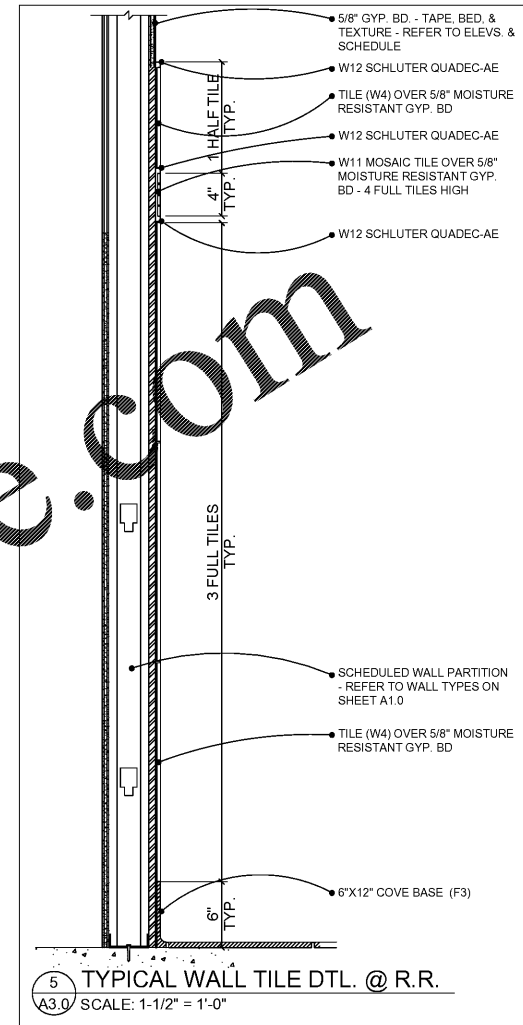


5 TYPICAL WALL TILE DETL. @ R.R.  
A3.0 SCALE: 1-1/2" = 1'-0"

DATE:

THIS DOCUMENT, THE IDEAS AND  
DESIGNS INCORPORATED HEREIN,  
AS AN INSTRUMENT OF  
PROFESSIONAL SERVICE, IS THE  
PROPERTY OF WARNER  
ARCHITECTURAL ASSOCIATES AND  
IS NOT TO BE USED, IN WHOLE OR IN  
PART, FOR ANY OTHER PROJECT  
WITHOUT THE WRITTEN  
AUTHORIZATION OF WARNER  
ARCHITECTURAL ASSOCIATES, INC.

WARNER ARCHITECTURAL ASSOCIATES  
109 ANDERSON STREET SE, SUITE 105  
MARIETTA, GA 30060  
PH: 678.290.9200  
EMAIL: INFO@WARNERARCHASSOC.COM

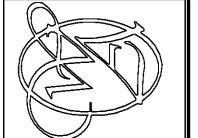

WING-STOP  
10125 ULMERTON RD.  
LARGO, FL 33771  
STORE # V050

DRAWN BY: RDL  
CHECKED BY: WLW  
DATE:  
PROJECT: WS1813  
REVISION:  
REVISION:

INTERIOR  
ELEVATIONS

DRAWING NUMBER  
A3.0