




Order Plans @ www.LDILine.com

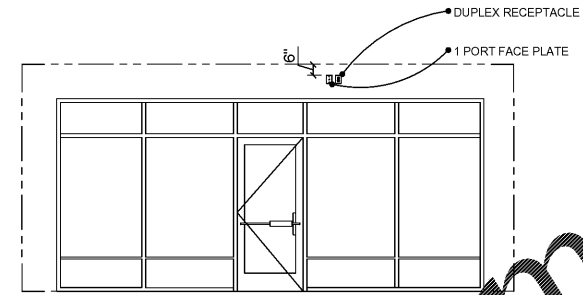


1 TYP. STOREFRONT DATA ELEVATION
EQ3 SCALE: 1/4" = 1'-0"

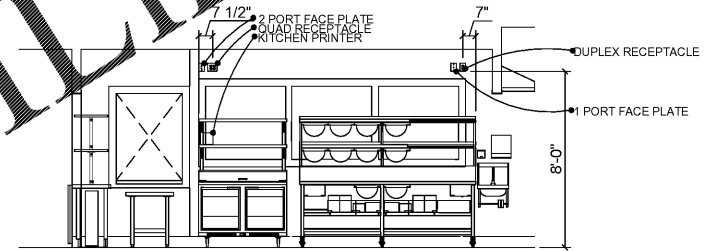

2 TYPICAL KITCHEN DATA ELEVATION
EQ3 SCALE: 1/4" = 1'-0"

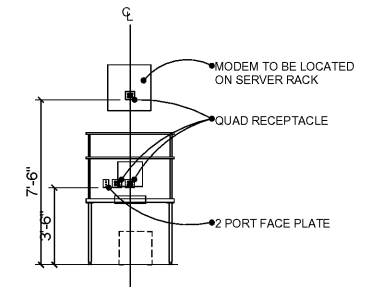

3 TYPICAL OFFICE DATA ELEVATION
EQ3 SCALE: 1/4" = 1'-0"

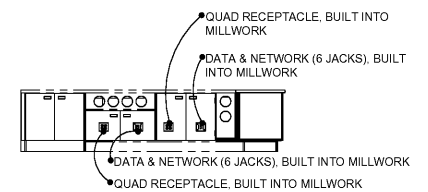


4 TYPICAL POS DATA ELEVATION
EQ3 SCALE: 1/4" = 1'-0"

DATE:

THIS DOCUMENT, THE IDEAS AND DESIGNS INCORPORATED HEREIN, AS AN INSTRUMENT OF PROFESSIONAL SERVICE, IS THE PROPERTY OF WARNER ARCHITECTURAL ASSOCIATES AND IS NOT TO BE USED, IN WHOLE OR IN PART, FOR ANY OTHER PROJECT WITHOUT THE WRITTEN AUTHORIZATION OF WARNER ARCHITECTURAL ASSOCIATES, INC.

WARNER ARCHITECTURAL ASSOCIATES

109 ANDERSON STREET SE, SUITE 105
MARIETTA, GA 30060
PH: 678.290.9200
EMAIL: INFO@WARNERARCHASSOC.COM

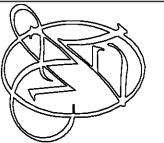

WING-STOP

10125 ULMERTON RD.
LARGO, FL 33771
STORE # V050

DRAWN BY: RDL
CHECKED BY: WLW
DATE:
PROJECT: WS1813
REVISION:
REVISION:

DATA EQUIP.
ELEVATIONS.

DRAWING NUMBER
EQ3