


Drawing name: G:\Projects\ELU219086\Rockledge\Files\EDSA\005-CADD\1101 HARDSCAPE PLAN.dwg L3-1-01 Nov 15, 2019 3:05pm by jank

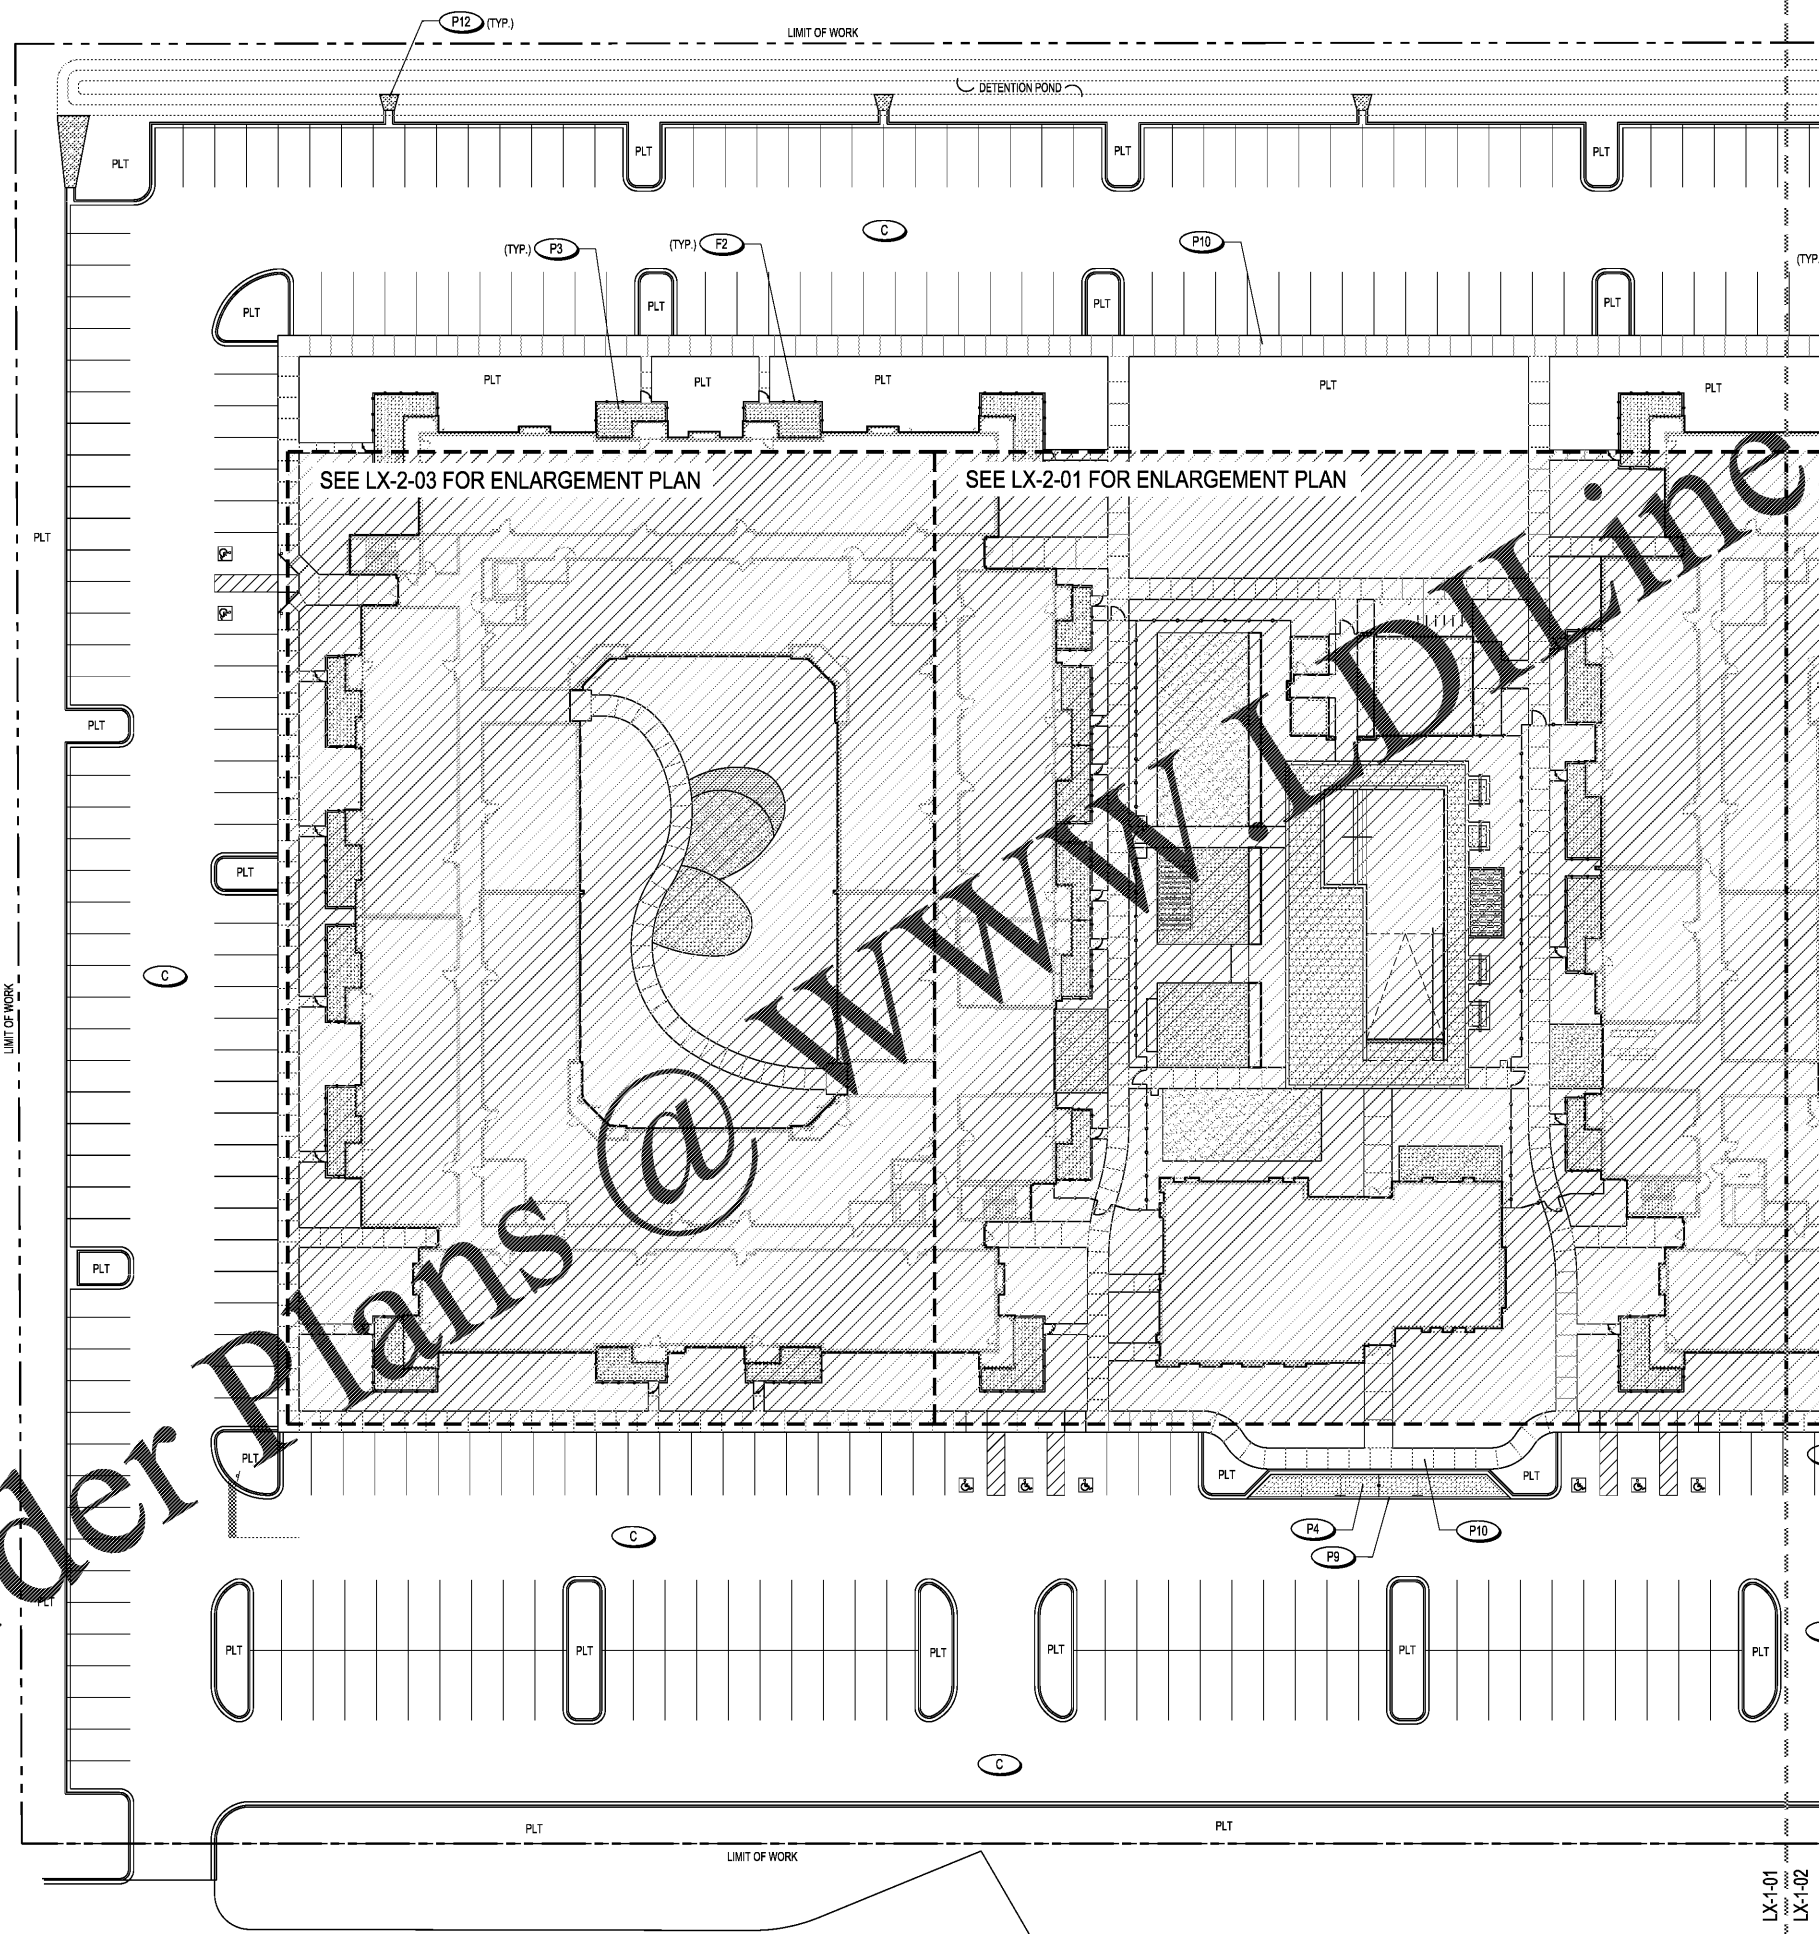

LEGEND

PAVING - SEE FINISH SCHEDULE L3-4-01

- P1 CONCRETE UNIT PAVERS ON AGGREGATE
- P2 CONCRETE UNIT PAVERS ON AGGREGATE
- P3 CONCRETE UNIT PAVERS ON AGGREGATE
- P4 INTEGRAL COLORED STAMPED CONCRETE PAVING - VEHICULAR RATED
- P5 INTEGRAL COLORED STAMPED CONCRETE PAVING - VEHICULAR RATED
- P6 CRUSHED GRAVEL PAVING
- P7 ARTIFICIAL TURF - K-9 GRASS
- P8 WOOD DECKING
- P9 VEHICULAR RATED CONCRETE BAND
- P10 CONCRETE PAVING
- P11 ALUMINUM LANDSCAPE EDGE
- P12 ROCK RIP-RAP

WALLS - SEE FINISH SCHEDULE L3-1-01

- W1 FIREPLACE WALL
- W2 METAL SPANTER PANEL

STRUCTURE - SEE FINISH SCHEDULE L3-4-01

- S1 SHADE STRUCTURE
- S2 STRUCTURE FOR SWING CHAIR

FENCES & GATES - SEE FINISH SCHEDULE L3-4-01

- F1 POOL FENCE - 54" HIGH
- F2 WOOD FENCE & GATE - 42" HIGH
- F3 DOG PARK FENCE - 48" HIGH
- G1 SINGLE GATE W/ PANIC HARDWARE - 54" HIGH
- G2 SINGLE GATE - 48" HIGH
- R1 FREE STANDING RAILING - 36" HIGH

WATER FEATURES - SEE FINISH SCHEDULE L3-4-01

- WF1 SWIMMING POOL

CIVIL

- C CIVIL

PLANTING

- PLT PLANTING

EXPANSION JOINT

CONTROL JOINT

Project Name
ROCKLEDGE FLATS

Client
OHM ADVISORS

Consultants
edsa
PLANNING
LANDSCAPE ARCHITECTURE
URBAN DESIGN
800 N. ORANGE AVENUE, SUITE 300
ORLANDO, FLORIDA 32801 USA
TEL: 407.425.3300 | E: info@edsa.com

Consultants
OHM ADVISORS
DESIGN ARCHITECT
209 10TH AVENUE SOUTH, SUITE 116
NASHVILLE, TN 37203

Consultants
CUHACI & PETERSON
ARCHITECT IN RECORD
1925 PROSPECT AVENUE
ORLANDO, FL 32814


Consultants
BRAND INTERIOR DESIGN
INTERIOR DESIGNER
NASHVILLE, TN 34747

Consultants
BERRY ENGINEERS LLC
CIVIL ENGINEER
3555 KEITH STREET NW, SUITE 109
CLEVELAND, TN 37312

Consultants
EMC STRUCTURAL ENGINEERS
STRUCTURAL ENGINEER
4525 TROUSDALE DRIVE
NASHVILLE, TN 37204-4513

Consultants
QDG ENGINEERING
MEP AND FIRE PROTECTION
6901 LENOX VILLAGE DRIVE, SUITE 108
NASHVILLE, TN 37211

Consultants
PREVOST STAMPER IRRIGATION
IRRIGATION CONSULTANT
414 ARBOR CIRCLE
CELEBRATION, FL 34747

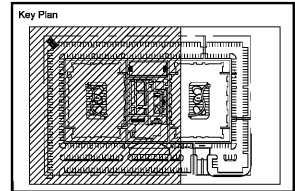

Rev	Date	Issued for


Date: NOVEMBER 15, 2019
Designed By: JYP
Drawn By: JYP
Approved / Checked By: EML
Project Number: 219086

Seal

Project Phase: **GMP PRICING SET**

Sheet Title: **HARDSCAPE PLAN**

Sheet Number: **L3-1-01**

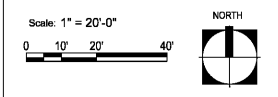

Order Plans @ www.dilline.com