


Drawing name: G:\Projects\EL219086\Rockledge Flats\EDSA\Acc05-CADD\1101 HARDSCAPE PLAN.dwg, L3-1-02 Nov 15, 2019 3:05pm by jank

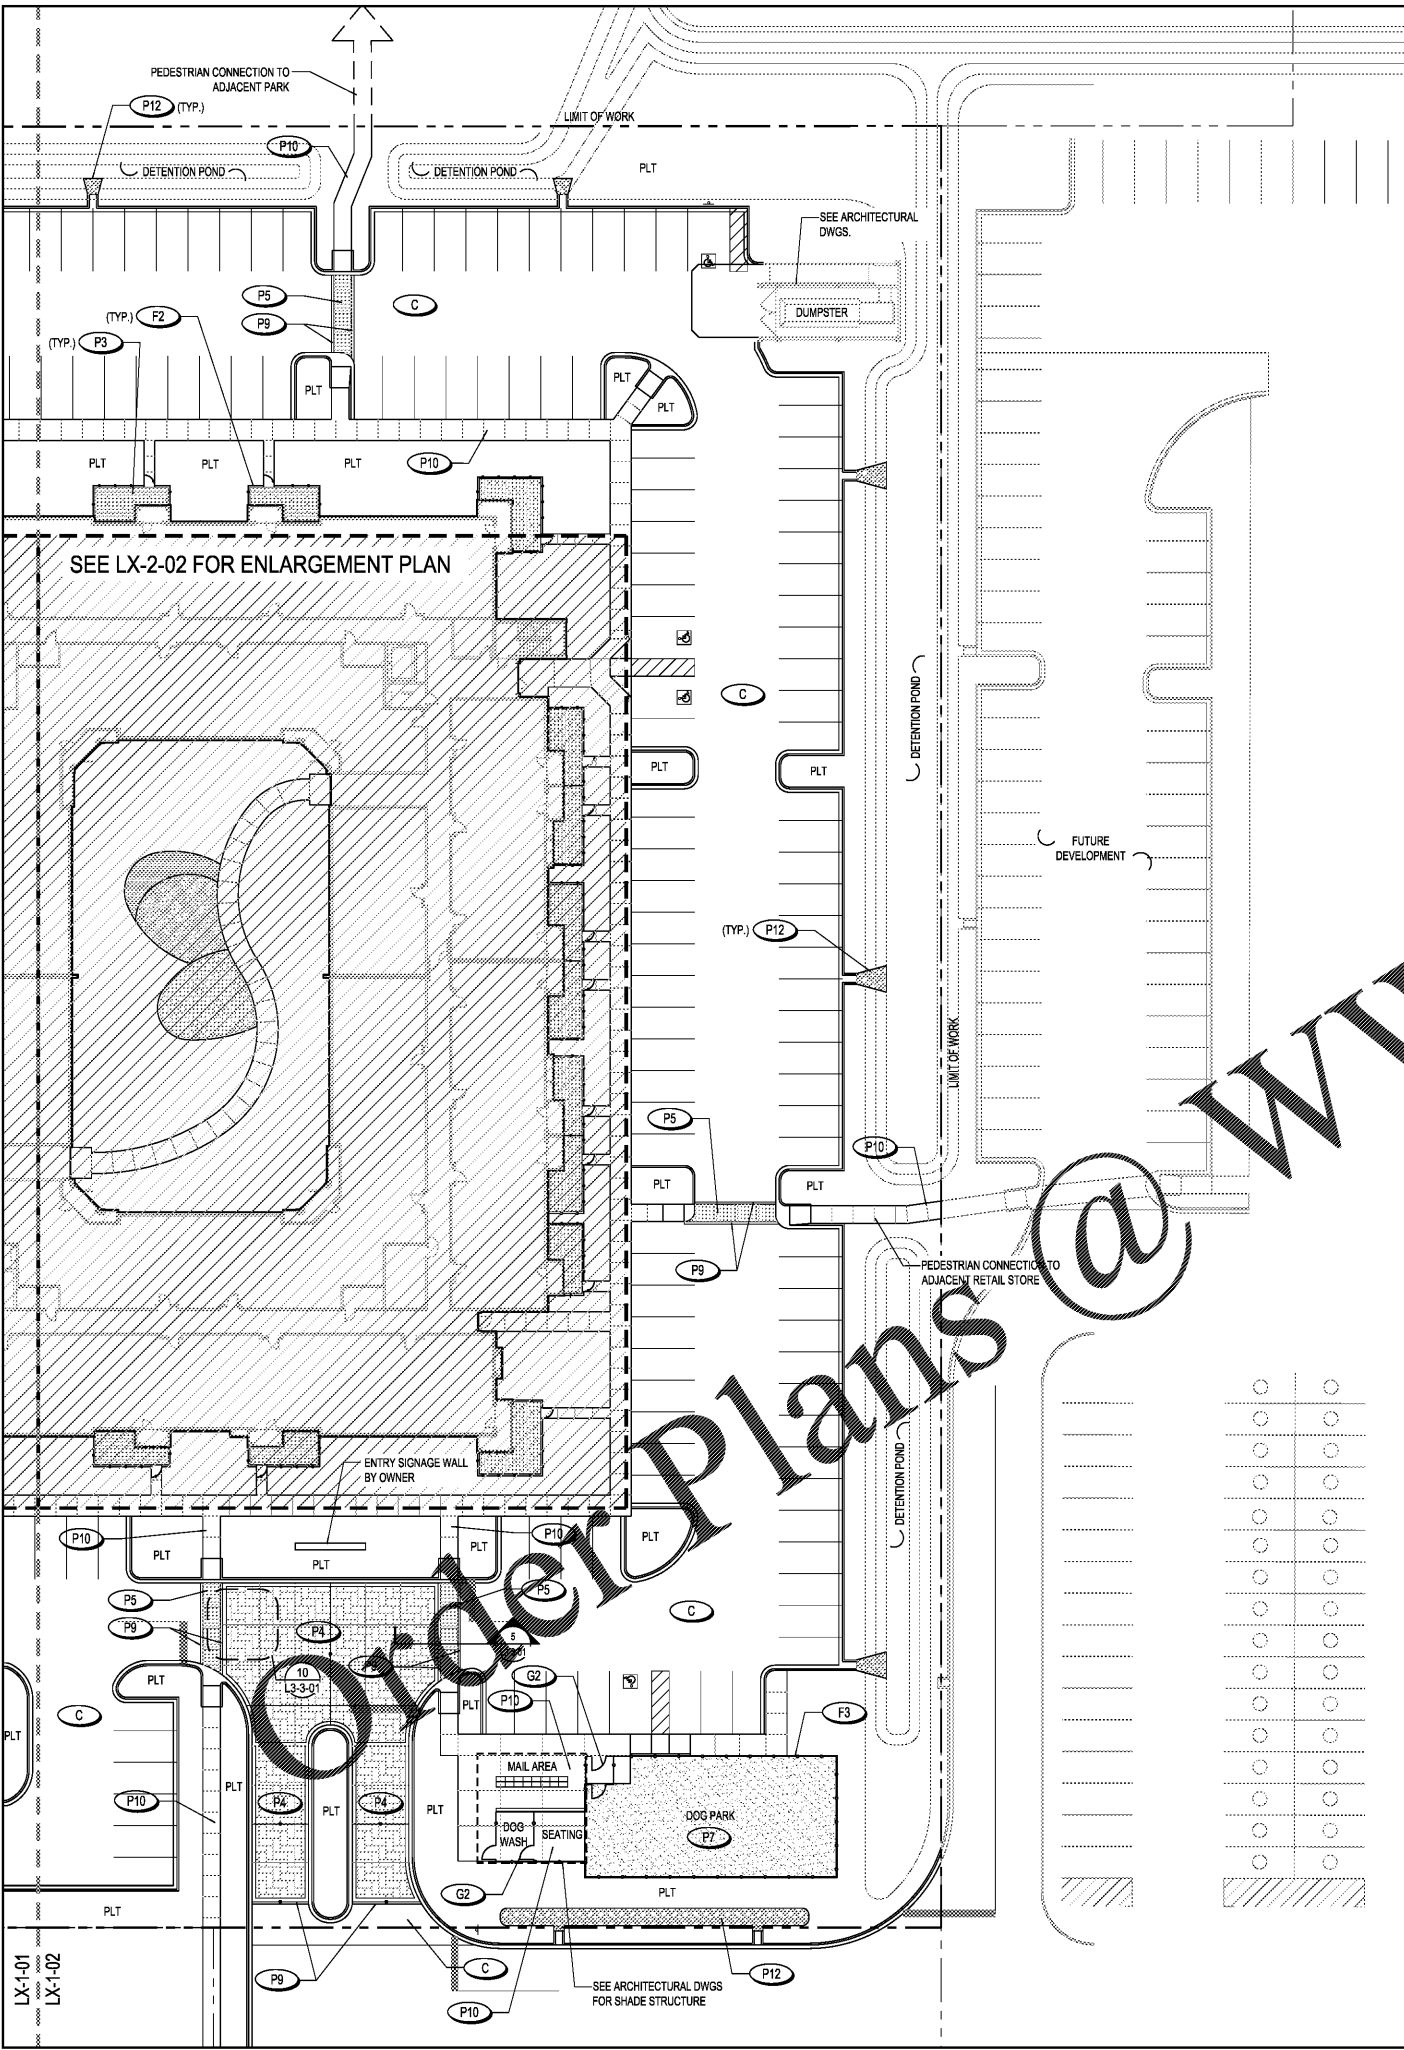

**LEGEND**

**PAVING - SEE FINISH SCHEDULE L3-4-01**

- P1 CONCRETE UNIT PAVERS ON AGGREGATE
- P2 CONCRETE UNIT PAVERS ON AGGREGATE
- P3 CONCRETE UNIT PAVERS ON AGGREGATE
- P4 INTEGRAL COLORED STAMPED CONCRETE PAVING - VEHICULAR RATED
- P5 INTEGRAL COLORED STAMPED CONCRETE PAVING - VEHICULAR RATED
- P6 CRUSHED GRAVEL PAVING
- P7 ARTIFICIAL TURF - K-9 GRASS
- P8 WOOD DECKING
- P9 VEHICULAR RATED CONCRETE BAND
- P10 CONCRETE PAVING
- P11 ALUMINUM LANDSCAPE EDGE
- P12 ROCK RIP-RAP

**WALLS - SEE FINISH SCHEDULE L3-4-01**

- W1 FIREPLACE WALL
- W2 METAL WASTER PANEL

**STRUCTURE - SEE FINISH SCHEDULE L3-4-01**

- S1 SHADE STRUCTURE
- S2 STRUCTURE FOR SWING CHAIR

**FENCES & GATES - SEE FINISH SCHEDULE L3-4-01**

- F1 POOL FENCE - 54" HIGH
- F2 WOOD FENCE & GATE - 42" HIGH
- F3 DOG PARK FENCE - 48" HIGH
- G1 SINGLE GATE W/ PANIC HARDWARE - 54" HIGH
- G2 SINGLE GATE - 48" HIGH
- R1 FREE STANDING RAILING - 36" HIGH

**WATER FEATURES - SEE FINISH SCHEDULE L3-4-01**

- WF1 SWIMMING POOL

**OTHER**

- C CIVIL
- PLT PLANTING

● EXPANSION JOINT  
— CONTROL JOINT

Project Name  
**ROCKLEDGE FLATS**

Client  
**OHM ADVISORS**

Consultants  
**edsa**  
PLANNING  
LANDSCAPE ARCHITECTURE  
URBAN DESIGN  
800 N. ORANGE AVENUE, SUITE 300  
ORLANDO, FLORIDA 32801 USA  
TEL: 407.425.3300 | E: info@edsa.com

Consultants  
**OHM ADVISORS**  
DESIGN ARCHITECT  
209 10TH AVENUE SOUTH, SUITE 116  
NASHVILLE, TN 37203

Consultants  
**CUHACI & PETERSON**  
ARCHITECT IN RECORD  
1925 PROSPECT AVENUE  
ORLANDO, FL 32814


Consultants  
**BRAND INTERIOR DESIGN**  
INTERIOR DESIGNER  
NASHVILLE, TN 34747

Consultants  
**BERRY ENGINEERS LLC**  
CIVIL ENGINEER  
3555 KEITH STREET NW, SUITE 109  
CLEVELAND, TN 37312

Consultants  
**EMC STRUCTURAL ENGINEERS**  
STRUCTURAL ENGINEER  
4525 TROUSDALE DRIVE  
NASHVILLE, TN 37204-4513

Consultants  
**QDG ENGINEERING**  
MEP AND FIRE PROTECTION  
6901 LENOX VILLAGE DRIVE, SUITE 108  
NASHVILLE, TN 37211

Consultants  
**PREVOST STAMPER IRRIGATION**  
IRRIGATION CONSULTANT  
414 ARBOR CIRCLE  
CELEBRATION, FL 34747

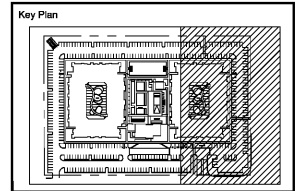

Rev	Date	Issued for

Date: NOVEMBER 15, 2019  
Designed By: JYP  
Drawn By: JYP  
Approved / Checked By: EML  
Project Number: 219086

Scale: 1" = 20'-0"

0 10' 20' 40'

NORTH

Project Phase  
**GMP PRICING SET**

Sheet Title  
**HARDSCAPE PLAN**

Sheet Number  
**L3-1-02**

WWW.LDILine.com

Order Plans @