


Drawing name: G:\Projects\EL219086\Rockledge\Flats\EDSA\Acc05-CADD\12.01\HARDSCAPE ENLARGEMENT PLAN.dwg L3-2-01 Nov 15, 2019 3:06pm by jpank

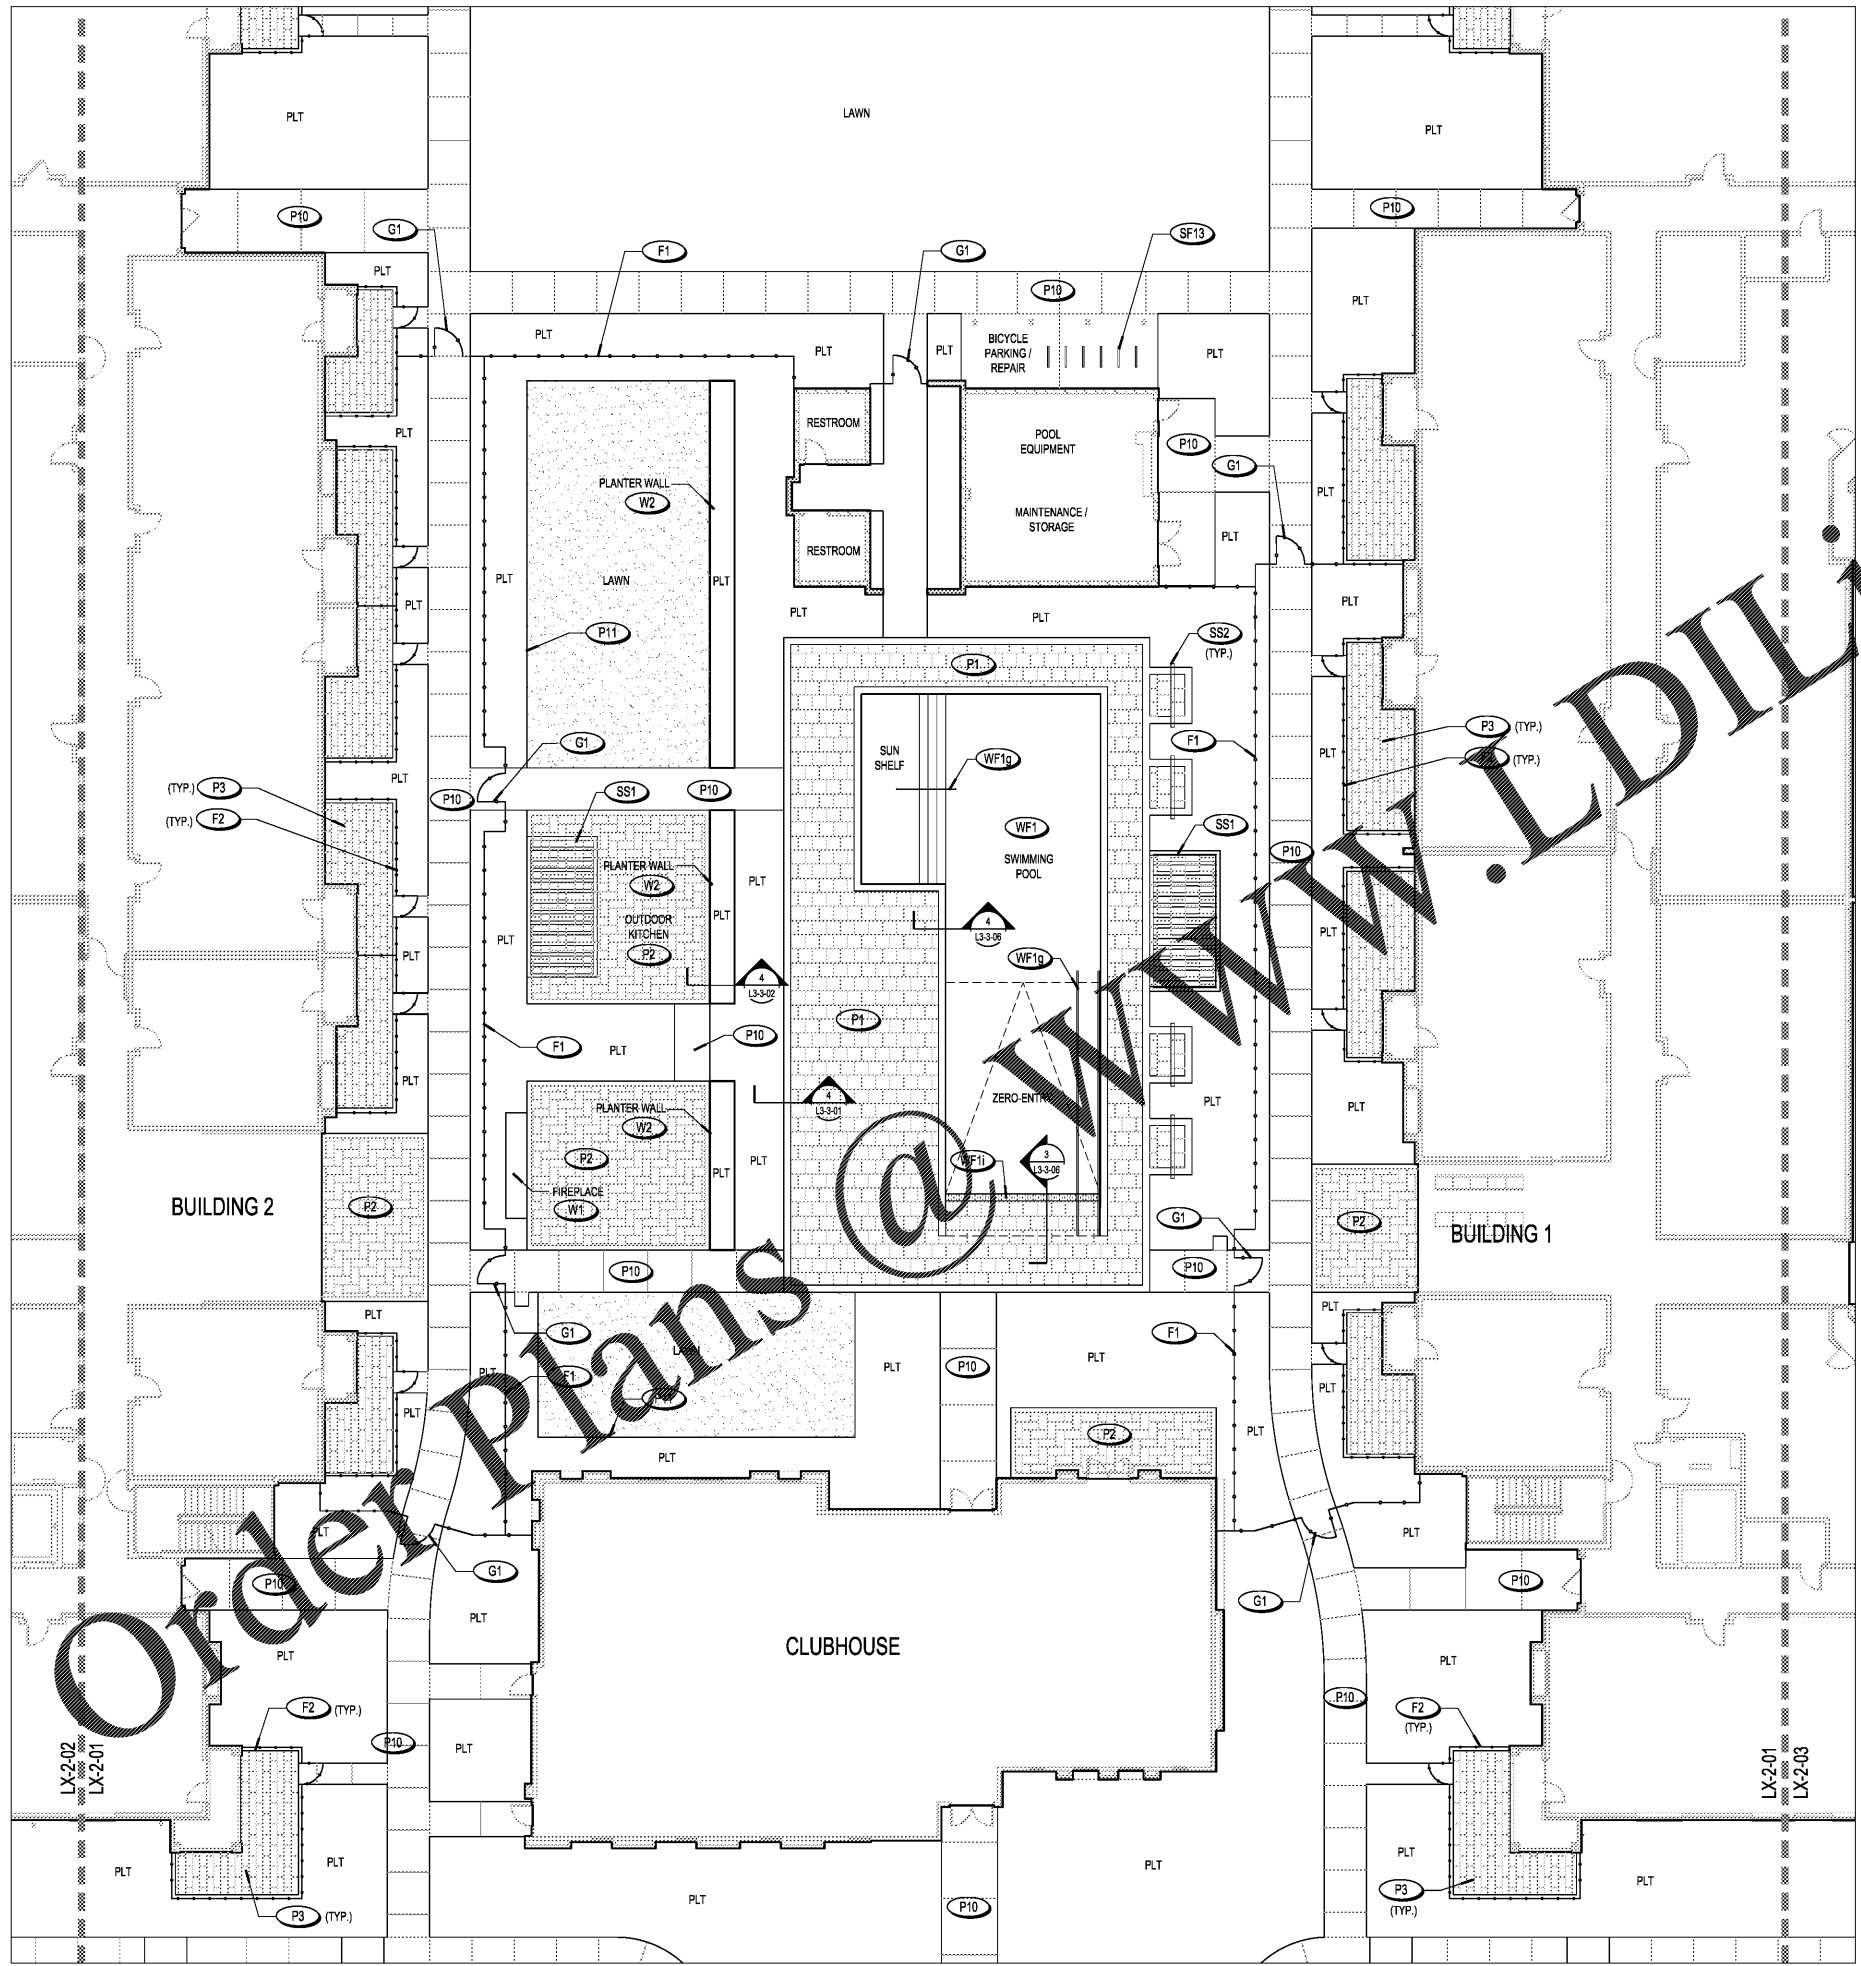

LEGEND

PAVING - SEE FINISH SCHEDULE L3-4-01

- P1 CONCRETE UNIT PAVERS ON AGGREGATE
- P2 CONCRETE UNIT PAVERS ON AGGREGATE
- P3 CONCRETE UNIT PAVERS ON AGGREGATE
- P4 INTEGRAL COLORED STAMPED CONCRETE PAVING - VEHICULAR RATED
- P5 INTEGRAL COLORED STAMPED CONCRETE PAVING - VEHICULAR RATED
- P6 CRUSHED GRAVEL PAVING
- P7 ARTIFICIAL TURF - K-9 GRASS
- P8 WOOD DECKING
- P9 VEHICULAR RATED CONCRETE BAND
- P10 CONCRETE PAVING
- P11 ALUMINUM LANDSCAPE EDGE
- P12 ROCK RIP-RAP

WALLS - SEE FINISH SCHEDULE L3-4-01

- W1 FIREPLACE WALL
- W2 METAL PLANTER PANEL

STRUCTURE - SEE FINISH SCHEDULE L3-4-01

- SS1 SHADSTRUCTURE
- SS2 STRUCTURE FOR SWING CHAIR

FENCES & GATES - SEE FINISH SCHEDULE L3-4-01

- F1 POOL FENCE - 54" HIGH
- F2 WOOD FENCE & GATE - 42" HIGH
- F3 DOG PARK FENCE - 48" HIGH
- G1 SINGLE GATE W/ PANIC HARDWARE - 54" HIGH
- G2 SINGLE GATE - 48" HIGH
- G3 FREE STANDING RAILING - 36" HIGH

WATER FEATURES - SEE FINISH SCHEDULE L3-4-01

- WF1 SWIMMING POOL

OTHER

- C CIVIL
- PLT PLANTING

● EXPANSION JOINT
— CONTROL JOINT

Project Name
ROCKLEDGE FLATS

Client
OHM ADVISORS

Consultants

edsa PLANNING LANDSCAPE ARCHITECTURE URBAN DESIGN
800 N. ORANGE AVENUE, SUITE 300
ORLANDO, FLORIDA 32811 USA
TEL: 407.426.3300 | E: info@edsa.com

OHM ADVISORS
DESIGN ARCHITECT
209 10TH AVENUE SOUTH, SUITE 116
NASHVILLE, TN 37203

CUHACI & PETERSON
ARCHITECT IN RECORD
1925 PROSPECT AVENUE
ORLANDO, FL 32814


BRAND INTERIOR DESIGN
INTERIOR DESIGNER
NASHVILLE, TN 34747

BERRY ENGINEERS LLC
CIVIL ENGINEER
3555 KEITH STREET NW, SUITE 109
CLEVELAND, TN 37312

EMC STRUCTURAL ENGINEERS
STRUCTURAL ENGINEER
4525 TROUSDALE DRIVE
NASHVILLE, TN 37204-4513

QDG ENGINEERING
MEP AND FIRE PROTECTION
6801 LENOX VILLAGE DRIVE, SUITE 108
NASHVILLE, TN 37211

PREVOST STAMPER IRRIGATION
IRRIGATION CONSULTANT
414 ARBOR CIRCLE
CELEBRATION, FL 34747

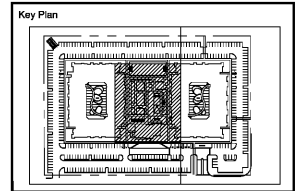

Rev	Date	Issued for

Date NOVEMBER 15, 2019
 Designed By JYP
 Drawn By JYP
 Approved / Checked By EML
 Project Number 219086

Seal

Project Phase **GMP PRICING SET**

Sheet Title **HARDSCAPE ENLARGEMENT PLAN**

Sheet Number **L3-2-01**

