


Drawing name: G:\Projects\EL219086 Rockledge Flat\EDSA\Acc05-CADD\12.01 HARDSCAPE ENLARGEMENT PLAN.dwg L3-2-02 Nov 15, 2019 3:06pm by jpank

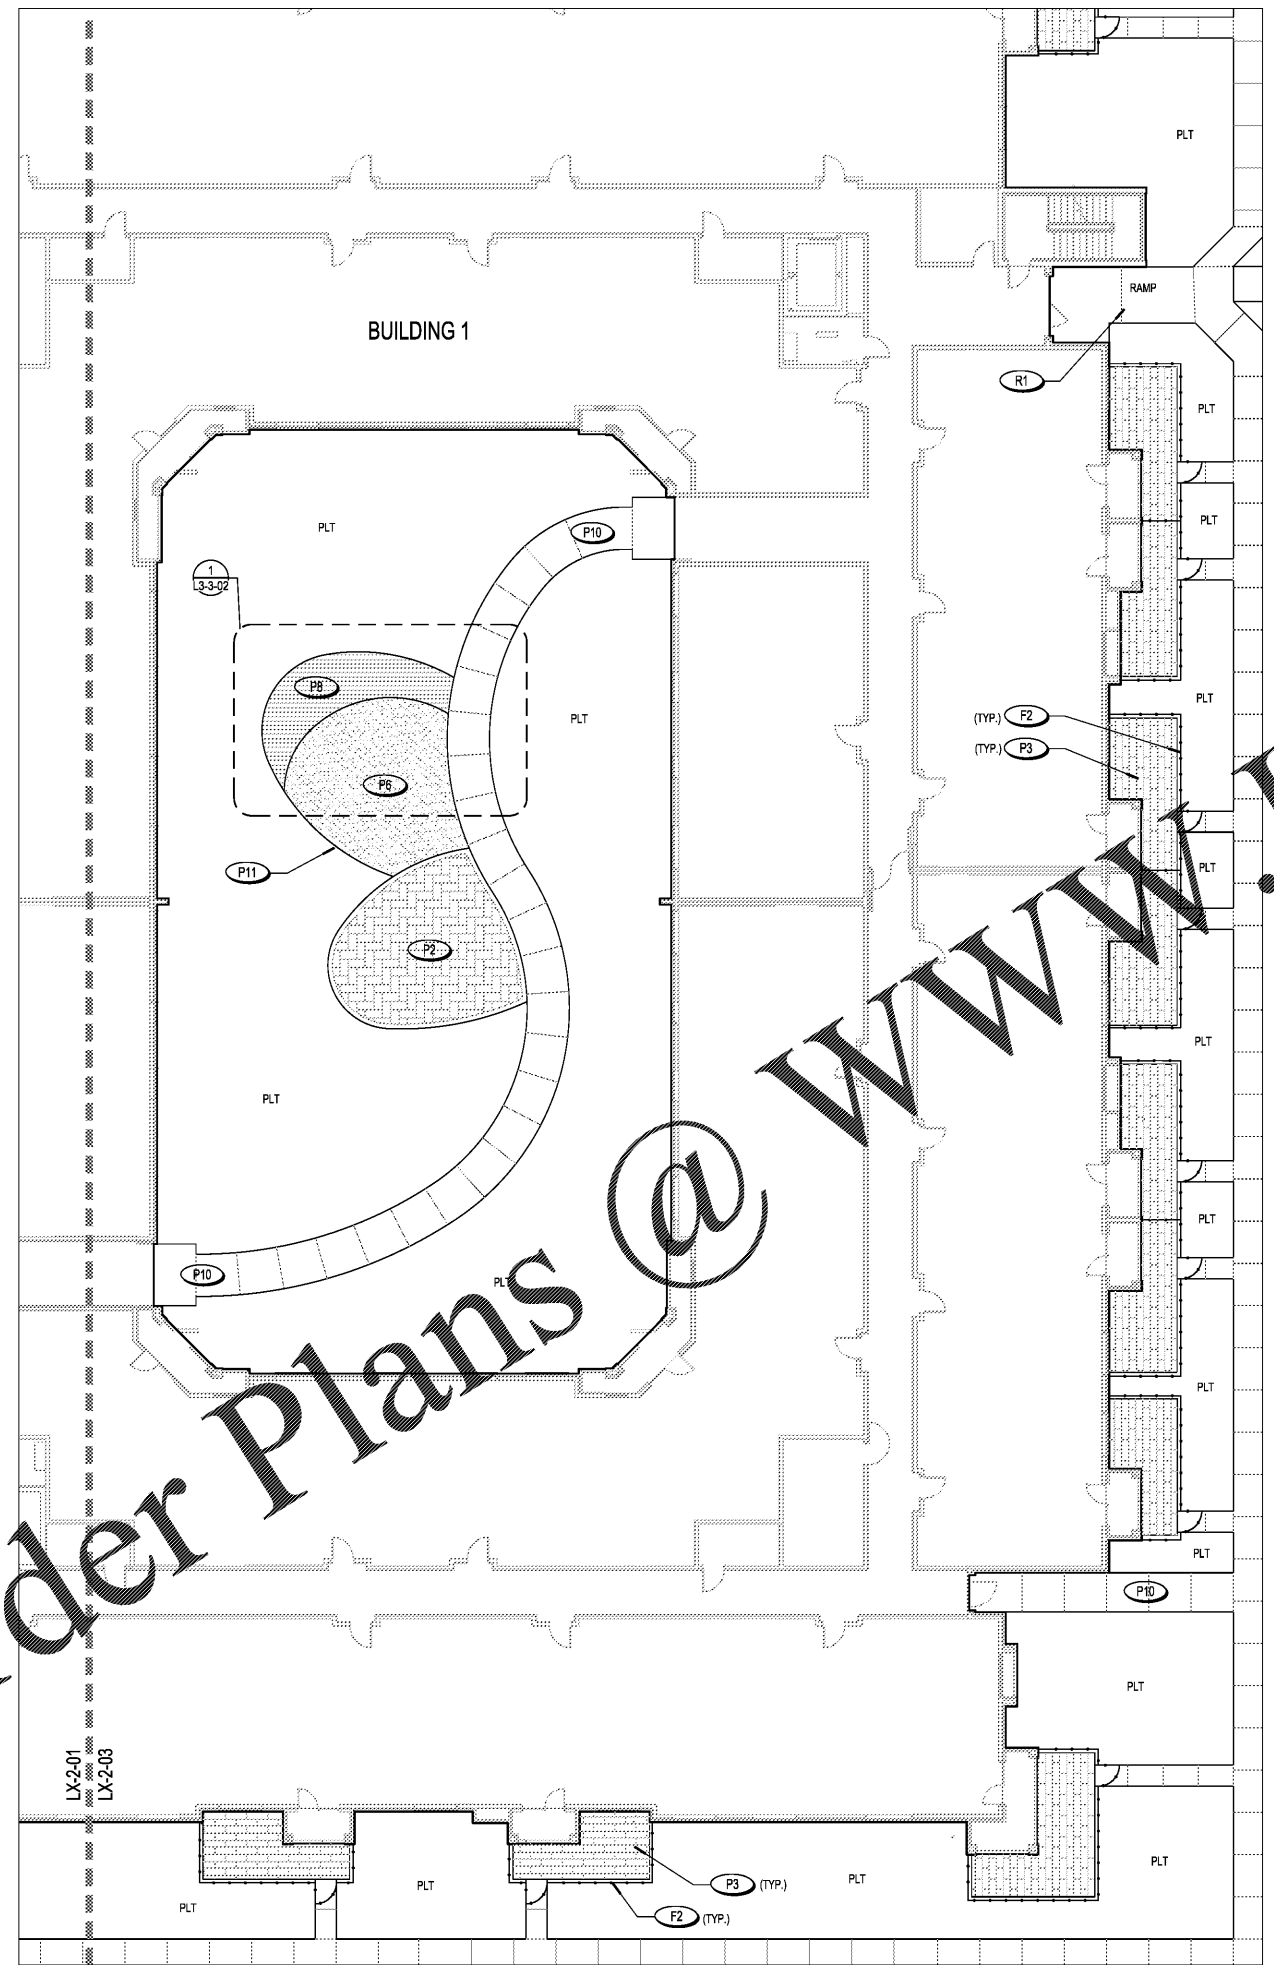

LEGEND

PAVING - SEE FINISH SCHEDULE L3-4-01

- P1 CONCRETE UNIT PAVERS ON AGGREGATE
- P2 CONCRETE UNIT PAVERS ON AGGREGATE
- P3 CONCRETE UNIT PAVERS ON AGGREGATE
- P4 INTEGRAL COLORED STAMPED CONCRETE PAVING - VEHICULAR RATED
- P5 INTEGRAL COLORED STAMPED CONCRETE PAVING - VEHICULAR RATED
- P6 CRUSHED GRAVEL PAVING
- P7 ARTIFICIAL TURF - K-9 GRASS
- P8 WOOD DECKING
- P9 VEHICULAR RATED CONCRETE BAND
- P10 CONCRETE PAVING
- P11 ALUMINUM LANDSCAPE EDGE
- P12 ROCK RIP-RAP

WALLS - SEE FINISH SCHEDULE L3-4-01

- W1 FIREPLACE WALL
- W2 METAL SPANTER PANEL

STRUCTURE - SEE FINISH SCHEDULE L3-4-01

- S1 SHADE STRUCTURE
- S2 STRUCTURE FOR SWING CHAIR

FENCES & GATES - SEE FINISH SCHEDULE L3-4-01

- F1 POOL FENCE - 54" HIGH
- F2 WOOD FENCE & GATE - 42" HIGH
- F3 DOG PARK FENCE - 48" HIGH
- G1 SINGLE GATE W/ PANIC HARDWARE - 54" HIGH
- G2 SINGLE GATE - 48" HIGH
- R1 FREE STANDING RAILING - 36" HIGH

WATER FEATURES - SEE FINISH SCHEDULE L3-4-01

- WF1 SWIMMING POOL


CIVIL

- PLT PLANTING

● EXPANSION JOINT
 — CONTROL JOINT

Project Name
ROCKLEDGE FLATS

Client
OHM ADVISORS

Consultants
 edsa
 PLANNING
 LANDSCAPE ARCHITECTURE
 URBAN DESIGN
 800 N. ORANGE AVENUE, SUITE 300
 ORLANDO, FLORIDA 32801 USA
 TEL: 407.425.3300 | L32000001

OHM ADVISORS
 DESIGN ARCHITECT
 209 10TH AVENUE SOUTH, SUITE 116
 NASHVILLE, TN 37203

CUHACI & PETERSON
 ARCHITECT IN RECORD
 1925 PROSPECT AVENUE
 ORLANDO, FL 32814


BRAND INTERIOR DESIGN
 INTERIOR DESIGNER
 NASHVILLE, TN 34747

BERRY ENGINEERS LLC
 CIVIL ENGINEER
 3555 KEITH STREET NW, SUITE 109
 CLEVELAND, TN 37312

EMC STRUCTURAL ENGINEERS
 STRUCTURAL ENGINEER
 4525 TROUSDALE DRIVE
 NASHVILLE, TN 37204-4513

QDG ENGINEERING
 MEP AND FIRE PROTECTION
 6901 LENOX VILLAGE DRIVE, SUITE 108
 NASHVILLE, TN 37211

PREVOST STAMPER IRRIGATION
 IRRIGATION CONSULTANT
 414 ARBOR CIRCLE
 CELEBRATION, FL 34747

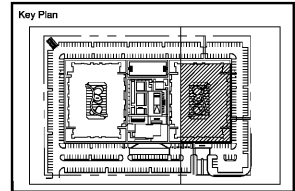

Rev	Date	Issued for


Date NOVEMBER 15, 2019
 Designed By JYP
 Drawn By JYP
 Approved / Checked By EML
 Project Number 219086

Seal

Project Phase
GMP PRICING SET

Sheet Title
HARDSCAPE ENLARGEMENT PLAN

Sheet Number
L3-2-02

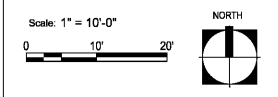

Order Plans @ WWW.LDILine.com

WWW.LDILine.com