

Project Name  
**ROCKLEDGE  
FLATS**

Client  
**OHM ADVISORS**

**edsa** PLANNING  
LANDSCAPE ARCHITECTURE  
URBAN DESIGN  
800 N. ORANGE AVENUE, SUITE 300  
ORLANDO, FLORIDA 32801 USA  
TEL: 407.425.3330 | E: info@edsa.com

Consultants

**OHM ADVISORS**  
DESIGN ARCHITECT  
209 10TH AVENUE SOUTH, SUITE 116  
NASHVILLE, TN 37203

**CUHACI & PETERSON**  
ARCHITECT IN RECORD  
1925 PROSPECT AVENUE  
ORLANDO, FL 32814


**BRAND INTERIOR DESIGN**  
INTERIOR DESIGNER  
NASHVILLE, TN 34747

**BERRY ENGINEERS LLC**  
CIVIL ENGINEER  
3555 KEITH STREET NW, SUITE 109  
CLEVELAND, TN 37312

**EMC STRUCTURAL ENGINEERS**  
STRUCTURAL ENGINEER  
4525 TROUSDALE DRIVE  
NASHVILLE, TN 37204-4513

**QDG ENGINEERING**  
MEP AND FIRE PROTECTION  
6901 LENOX VILLAGE DRIVE, SUITE 108  
NASHVILLE, TN 37211

**PREVOST STAMPER IRRIGATION**  
IRRIGATION CONSULTANT  
414 ARBOR CIRCLE  
CELEBRATION, FL 34747

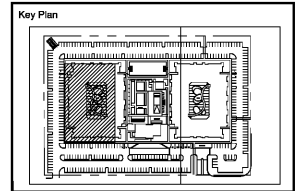

Rev	Date	Issued for


Date NOVEMBER 15, 2019  
Designed By JYP  
Drawn By JYP  
Approved / Checked By EML  
Project Number 219086

Seal

Project Phase  
**GMP PRICING SET**

Sheet Title  
**GRADING  
ENLARGEMENT PLAN**

Sheet Number  
**L4-1-03**

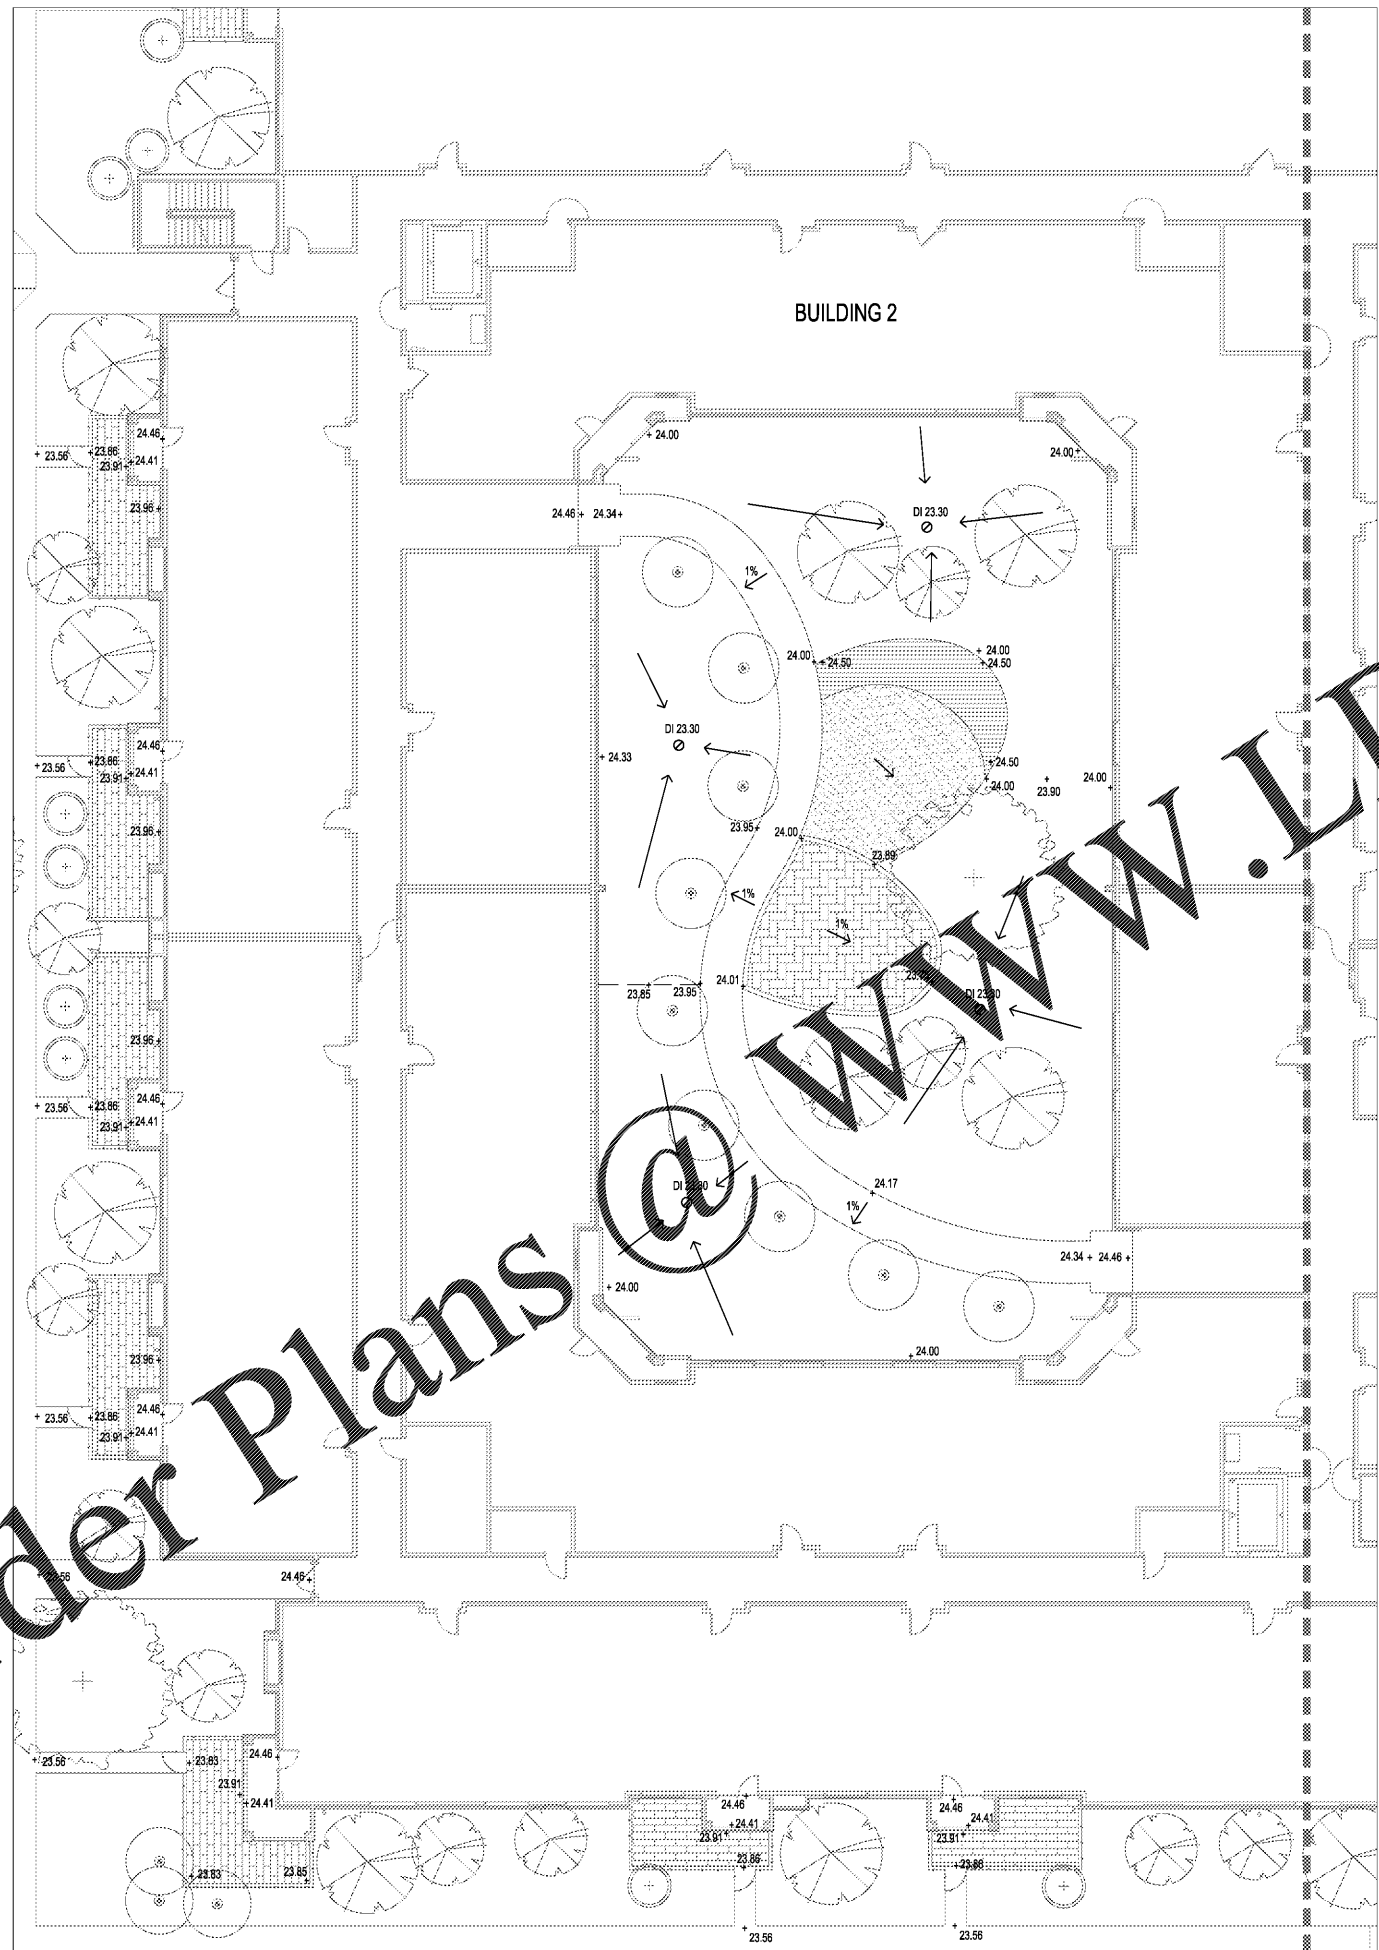

**Order Plans @**

Scale: 1" = 10'-0"  
0 10' 20'  
NORTH

Drawing name: G:\Projects\EL219086 Rockledge Flats\EDSA\Acc05-CAD\L4-1-03 Nov 15, 2019 3:07pm by jank