

Order Plans @ WWW.DLINE.COM

LEGEND

TREES

- LARGE SHADE TREE
- MEDIUM SHADE TREE
- EVERGREEN TREE
- FLOWERING / ORNAMENTAL TREE
- BAMBOO
- DATE PALM TREE
- PALM TREE

SHRUB AND GROUNDCOVER SYMBOLS

- SHRUB
- GROUNDCOVER
- ORNAMENTAL GRASS
- ZOYSIA TURF
- BAHIA TURF

Project Name  
**ROCKLEDGE FLATS**

Client  
**OHM ADVISORS**

PLANNING  
LANDSCAPE ARCHITECTURE  
URBAN DESIGN  
**edsa**  
800 N. ORANGE AVENUE, SUITE 300  
ORLANDO, FLORIDA 32801 USA  
TEL: 407.425.3300 | E: ED@EDSA.COM

Consultants

**OHM ADVISORS**  
DESIGN ARCHITECT  
209 10TH AVENUE SOUTH, SUITE 116  
NASHVILLE, TN 37203

**CUHACI & PETERSON**  
ARCHITECT IN RECORD  
1925 PROSPECT AVENUE  
ORLANDO, FL 32814


**BRAND INTERIOR DESIGN**  
INTERIOR DESIGNER  
NASHVILLE, TN 37477

**BERRY ENGINEERS LLC**  
CIVIL ENGINEER  
3555 KEITH STREET NW, SUITE 109  
CLEVELAND, TN 37312

**EMC STRUCTURAL ENGINEERS**  
STRUCTURAL ENGINEER  
4525 TROUSDALE DRIVE  
NASHVILLE, TN 37204-4513

**QDG ENGINEERING**  
MEP AND FIRE PROTECTION  
6901 LENOX VILLAGE DRIVE, SUITE 108  
NASHVILLE, TN 37211

**PREVOST STAMPER IRRIGATION**  
IRRIGATION CONSULTANT  
414 ARBOR CIRCLE  
CELEBRATION, FL 34747

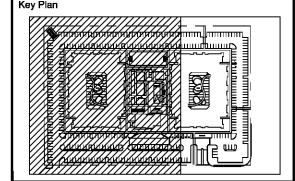

Rev	Date	Issued for



Date NOVEMBER 15, 2019  
 Designed By JYP  
 Drawn By JYP  
 Approved / Checked By EML  
 Project Number 219086

Seal

Project Phase GMP PRICING SET

Sheet Title TREE PLAN

Sheet Number L5-1-01

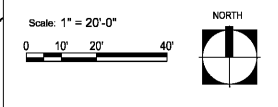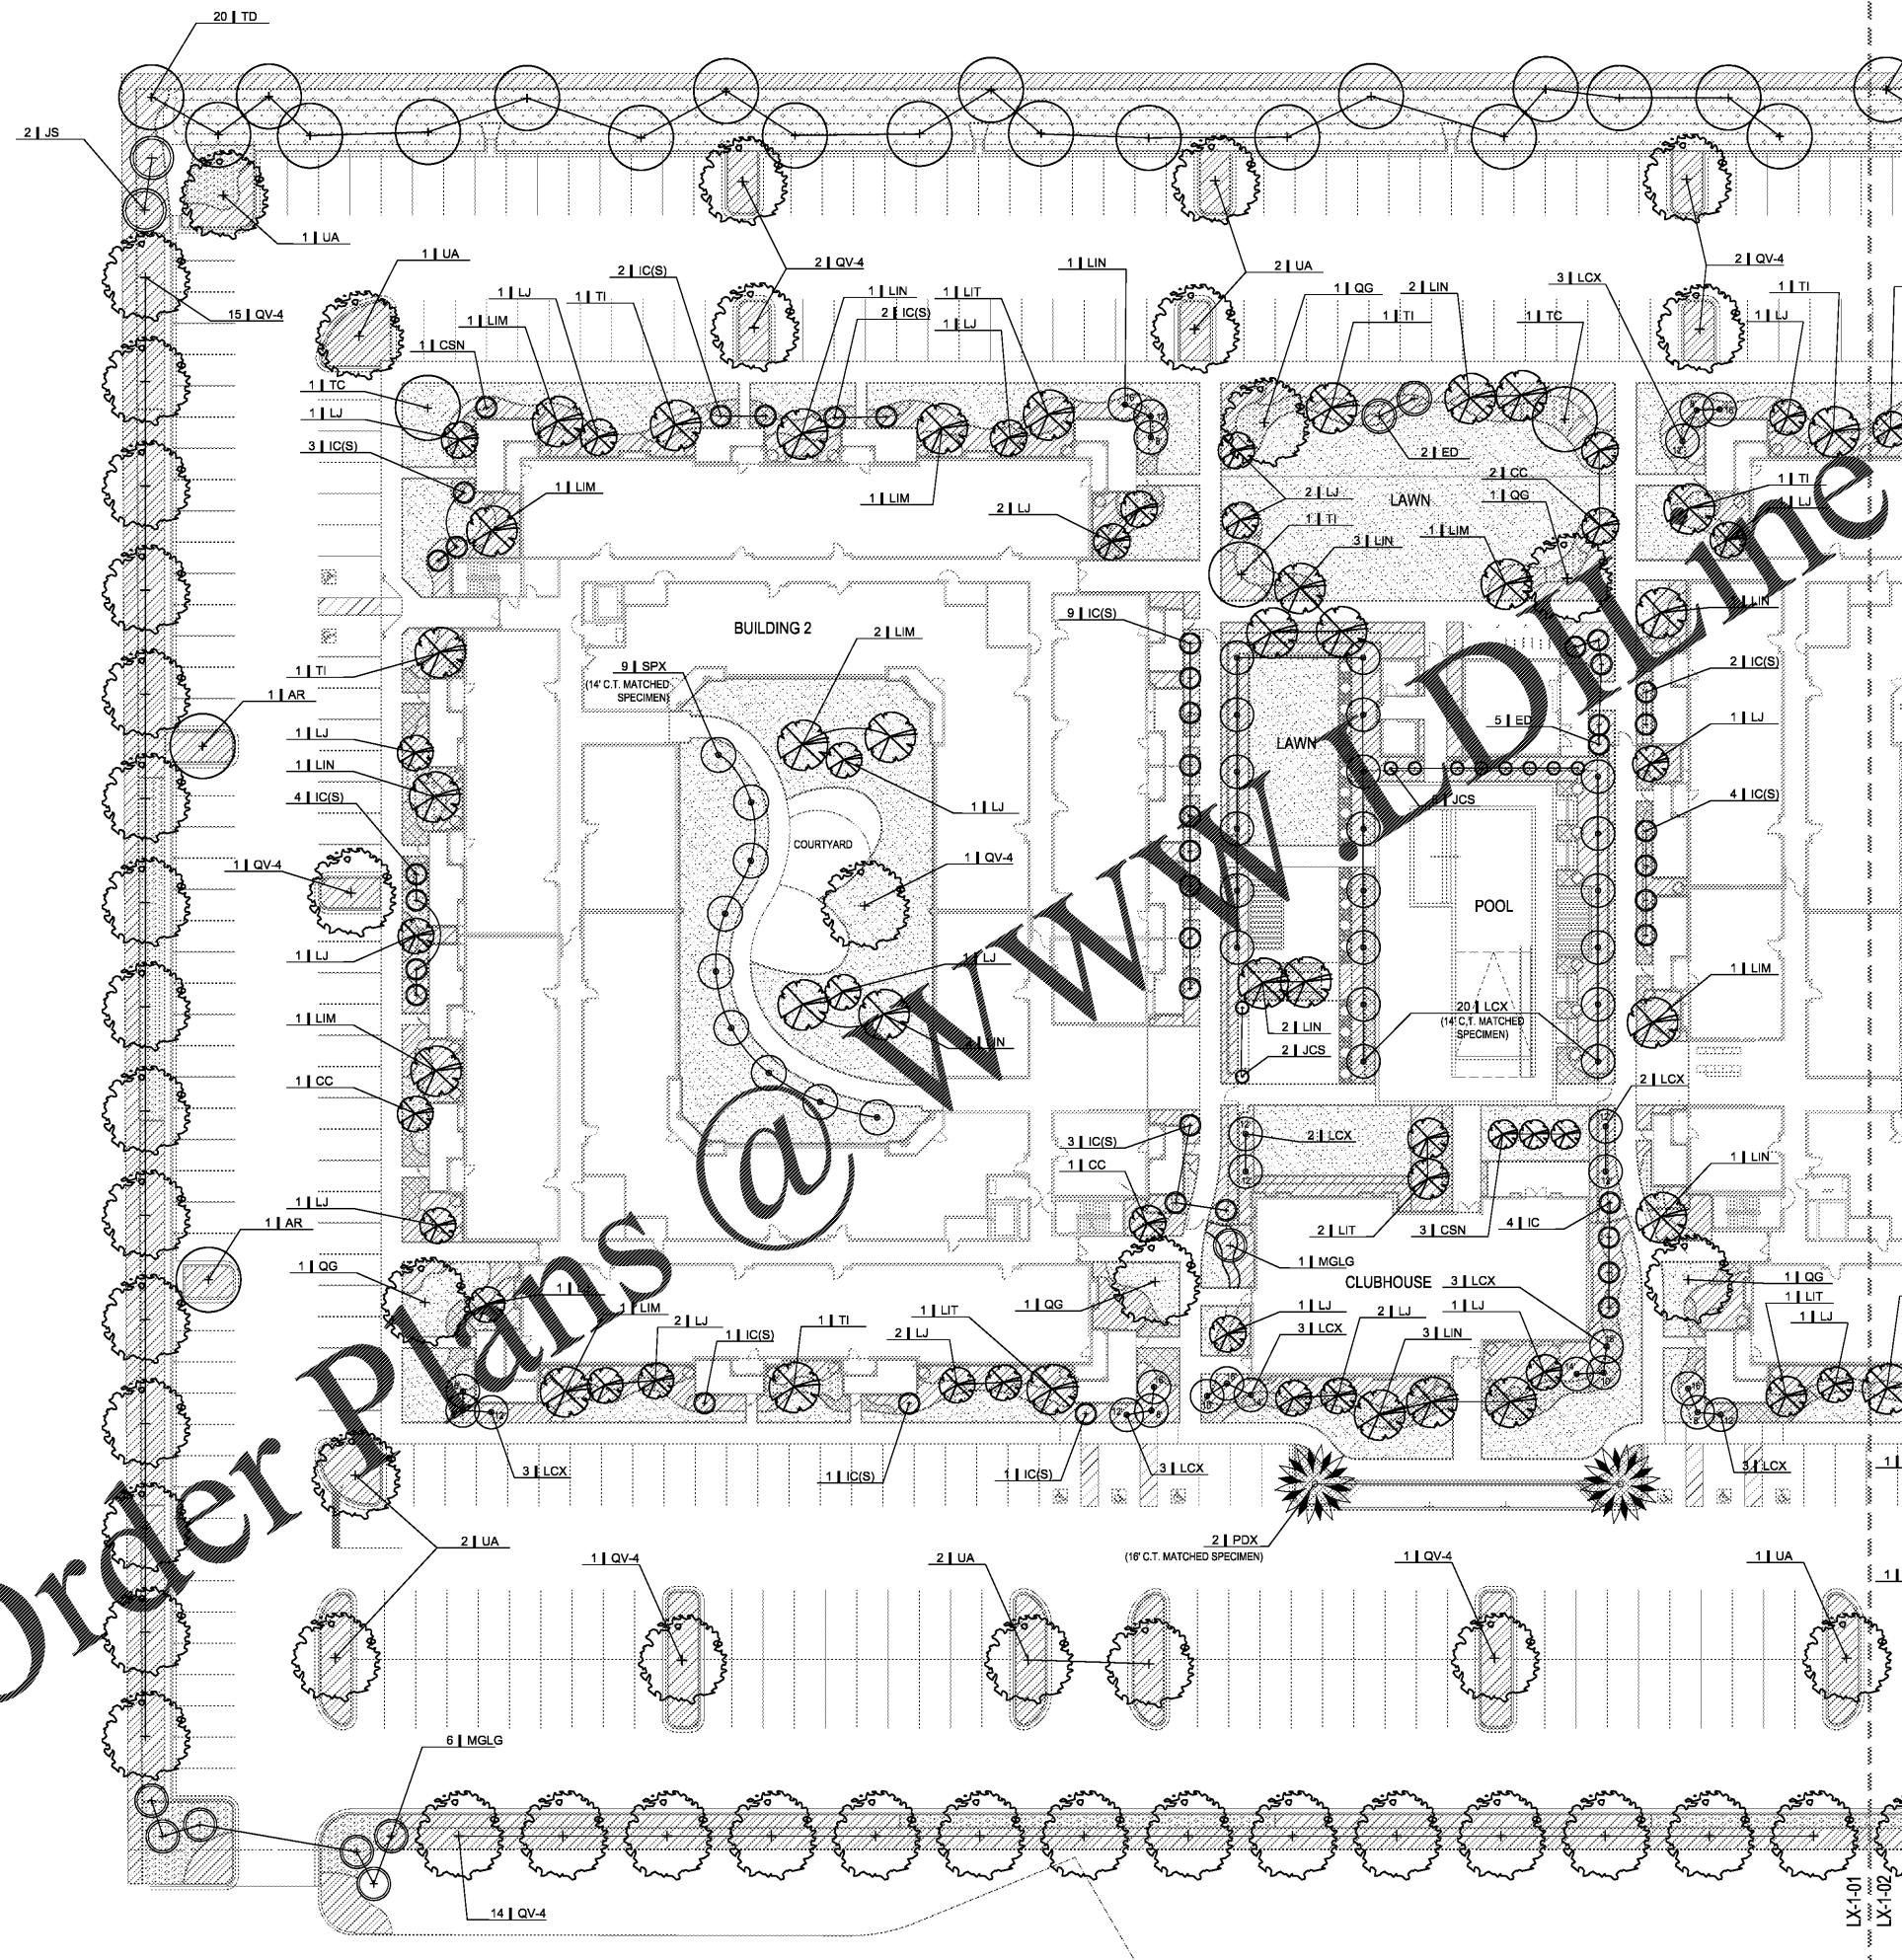

Drawing name: G:\Projects\ELU219086\Rockledge Flats\EDSA\Acc05-CADD\15.01 TREE PLAN.dwg L5-1-01 Nov 15, 2019 3:08pm by\_jank