


Drawing name: G:\Projects\EL210086\Rockledge Flats\EDSA\Acc005-CAD\L6-2-01 SHRUB PLAN ENLARG.L6-2-01 Nov 15, 2019 3:08pm by:jank

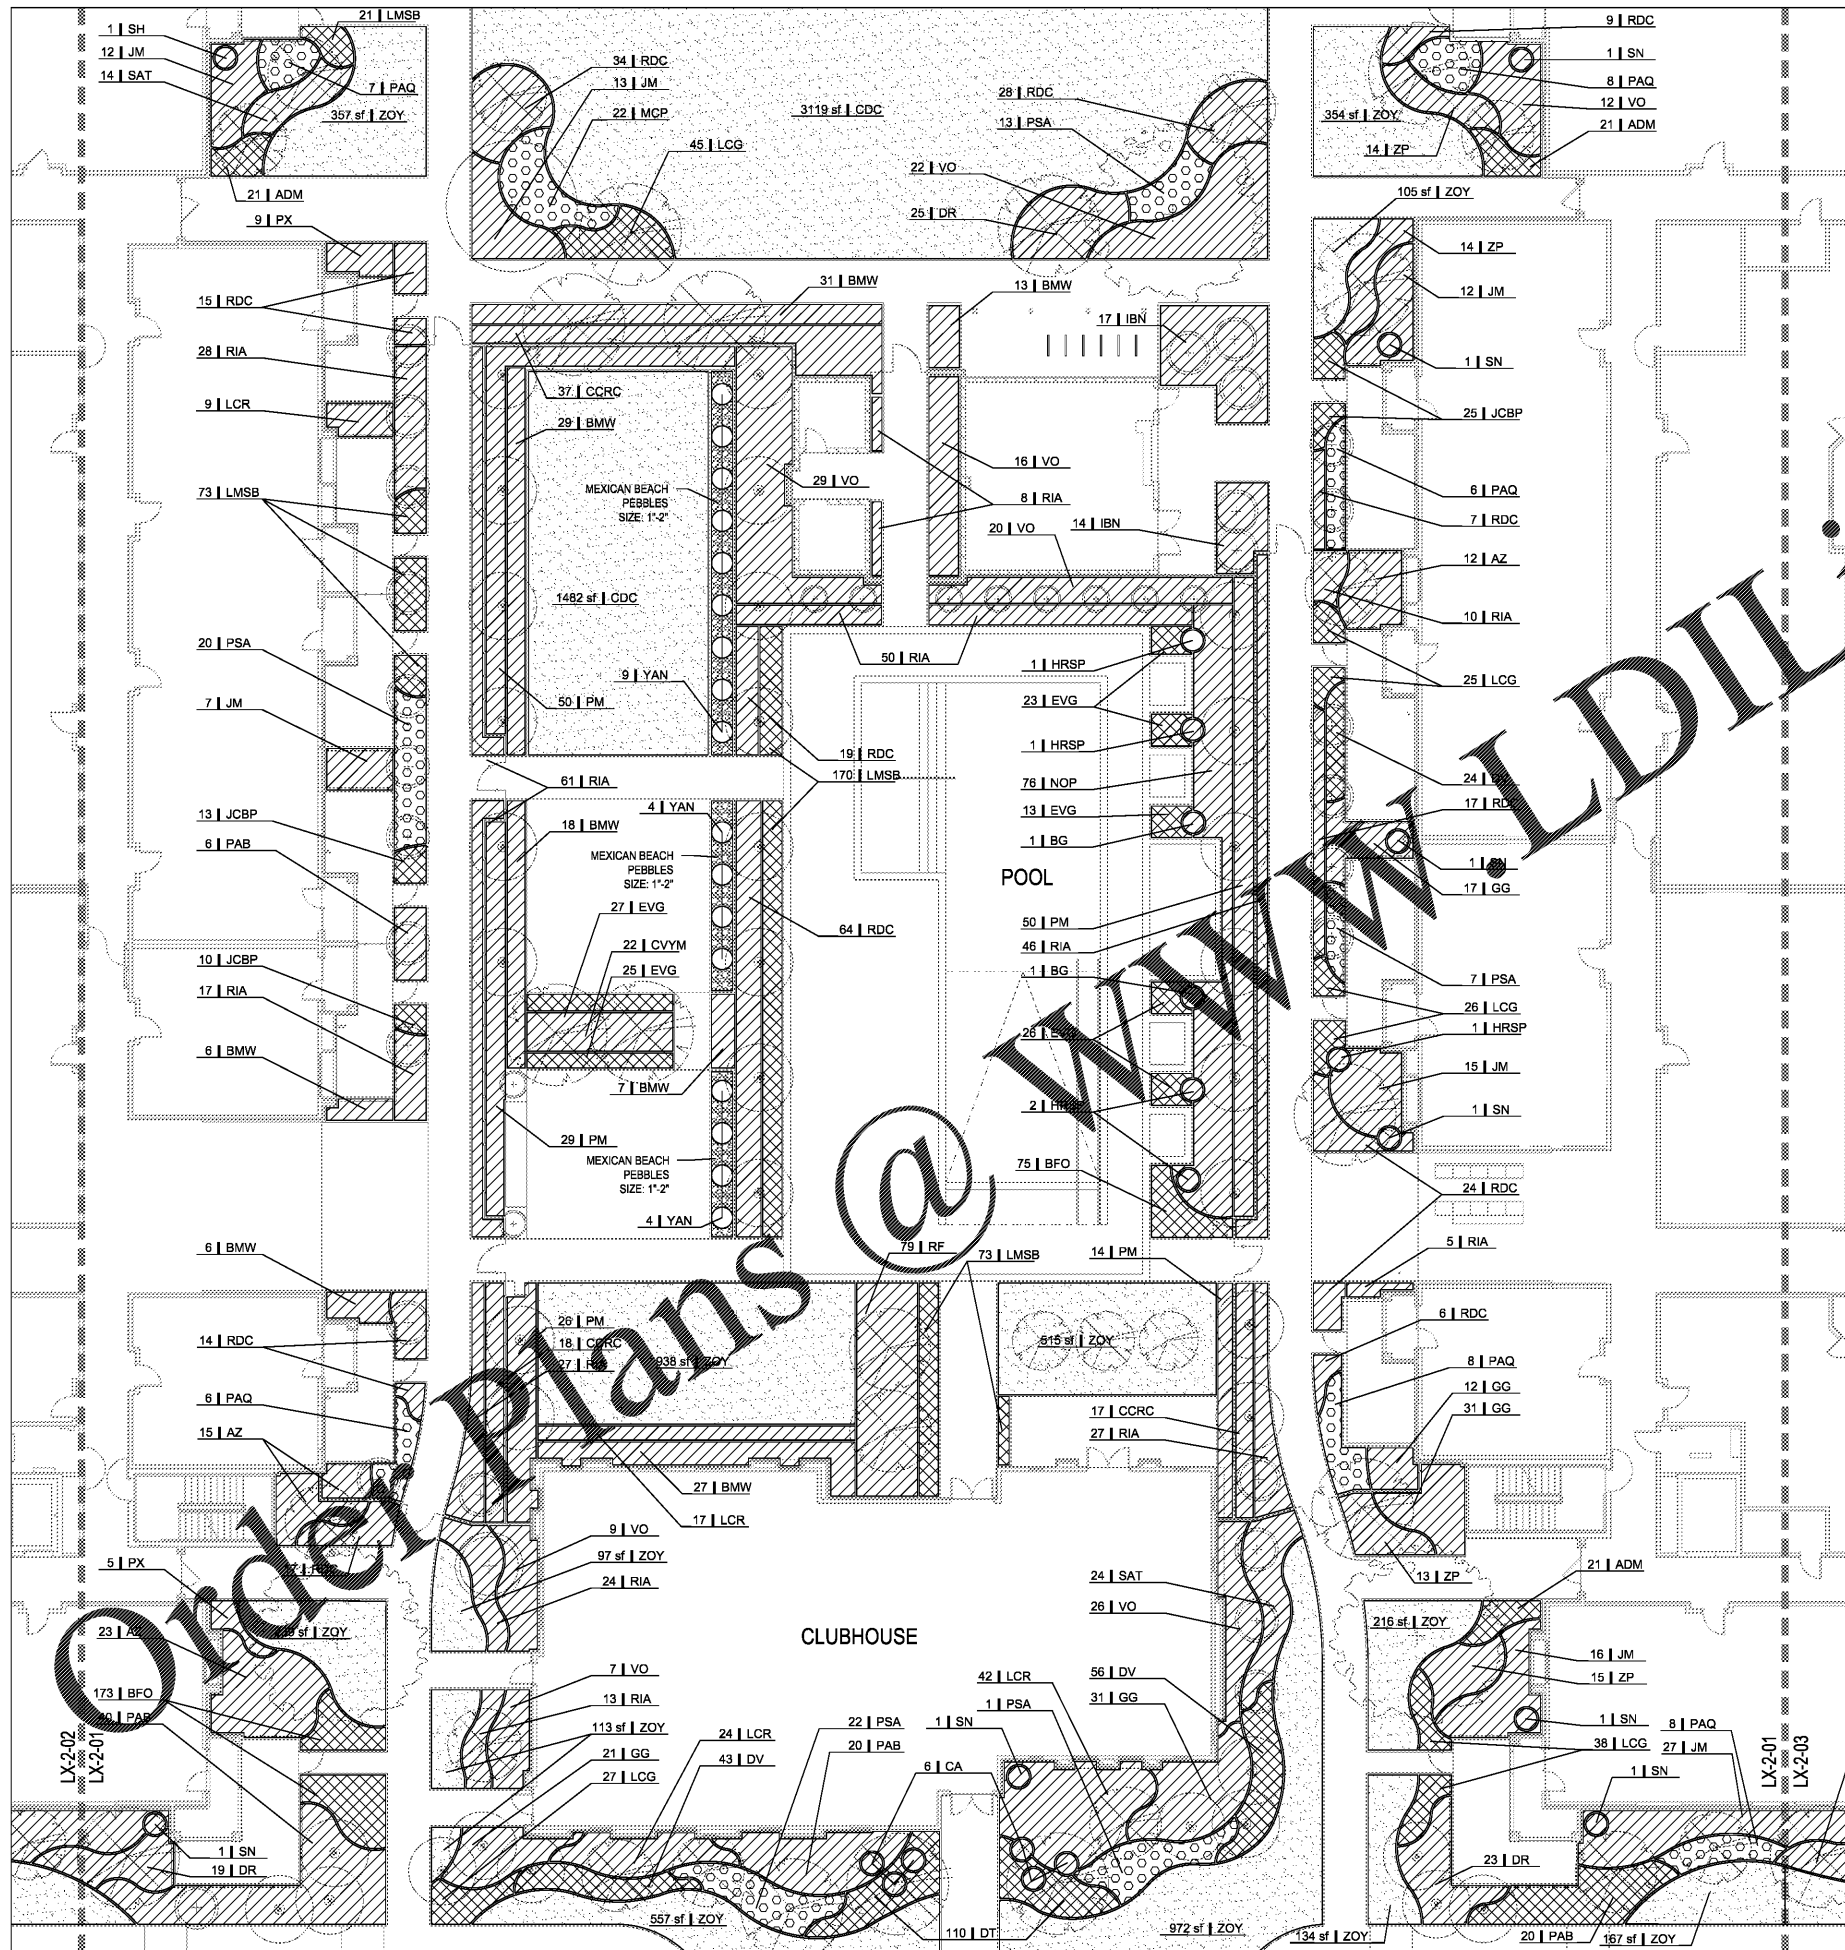

LEGEND

TREES

- (Symbol) LARGE SHADE TREE
- (Symbol) MEDIUM SHADE TREE
- (Symbol) EVERGREEN TREE
- (Symbol) FLOWERING / ORNAMENTAL TREE
- (Symbol) BAMBOO
- (Symbol) DATE PALM TREE
- (Symbol) PALM TREE

SHRUB AND GROUND COVER SYMBOLS


- (Symbol) SHRUB
- (Symbol) GROUND COVER
- (Symbol) ORNAMENTAL GRASS
- (Symbol) ZOYSIA TURF
- (Symbol) BAHIA TURF

Project Name
ROCKLEDGE FLATS

Client
OHM ADVISORS

Consultants
edsa
 PLANNING
 LANDSCAPE ARCHITECTURE
 URBAN DESIGN
 800 N. ORANGE AVENUE, SUITE 300
 ORLANDO, FLORIDA 32801 USA
 TEL: 407.425.3300 | L6-2-01

Consultants
OHM ADVISORS
 DESIGN ARCHITECT
 209 10TH AVENUE SOUTH, SUITE 116
 NASHVILLE, TN 37203
CUHACI & PETERSON
 ARCHITECT IN RECORD
 1925 PROSPECT AVENUE
 ORLANDO, FL 32814
BRAND INTERIOR DESIGN
 INTERIOR DESIGNER
 NASHVILLE, TN 34747
BERRY ENGINEERS LLC
 CIVIL ENGINEER
 3555 KEITH STREET NW, SUITE 109
 CLEVELAND, TN 37312
EMC STRUCTURAL ENGINEERS
 STRUCTURAL ENGINEER
 4525 TROUSDALE DRIVE
 NASHVILLE, TN 37204-4513
QDG ENGINEERING
 MEP AND FIRE PROTECTION
 6801 LENOX VILLAGE DRIVE, SUITE 108
 NASHVILLE, TN 37211
PREVOST STAMPER IRRIGATION
 IRRIGATION CONSULTANT
 414 ARBOR CIRCLE
 CELEBRATION, FL 34747

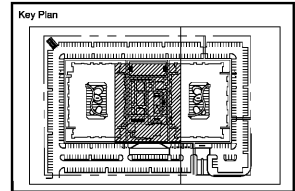

Rev	Date	Issued for

Date: NOVEMBER 15, 2019
 Designed By: JYP
 Drawn By: JYP
 Approved / Checked By: EML
 Project Number: 219086

Project Phase: **GMP PRICING SET**

Sheet Title: **SHRUB ENLARGEMENT PLAN**

Sheet Number: **L6-2-01**

