


Drawing name: G:\Projects\EL210086\Rockledge Flats\EDSA\005-CAD\LS2.01 SHRUB PLAN ENLARG L6-2-02 Nov 15, 2019 3:08pm by: jank

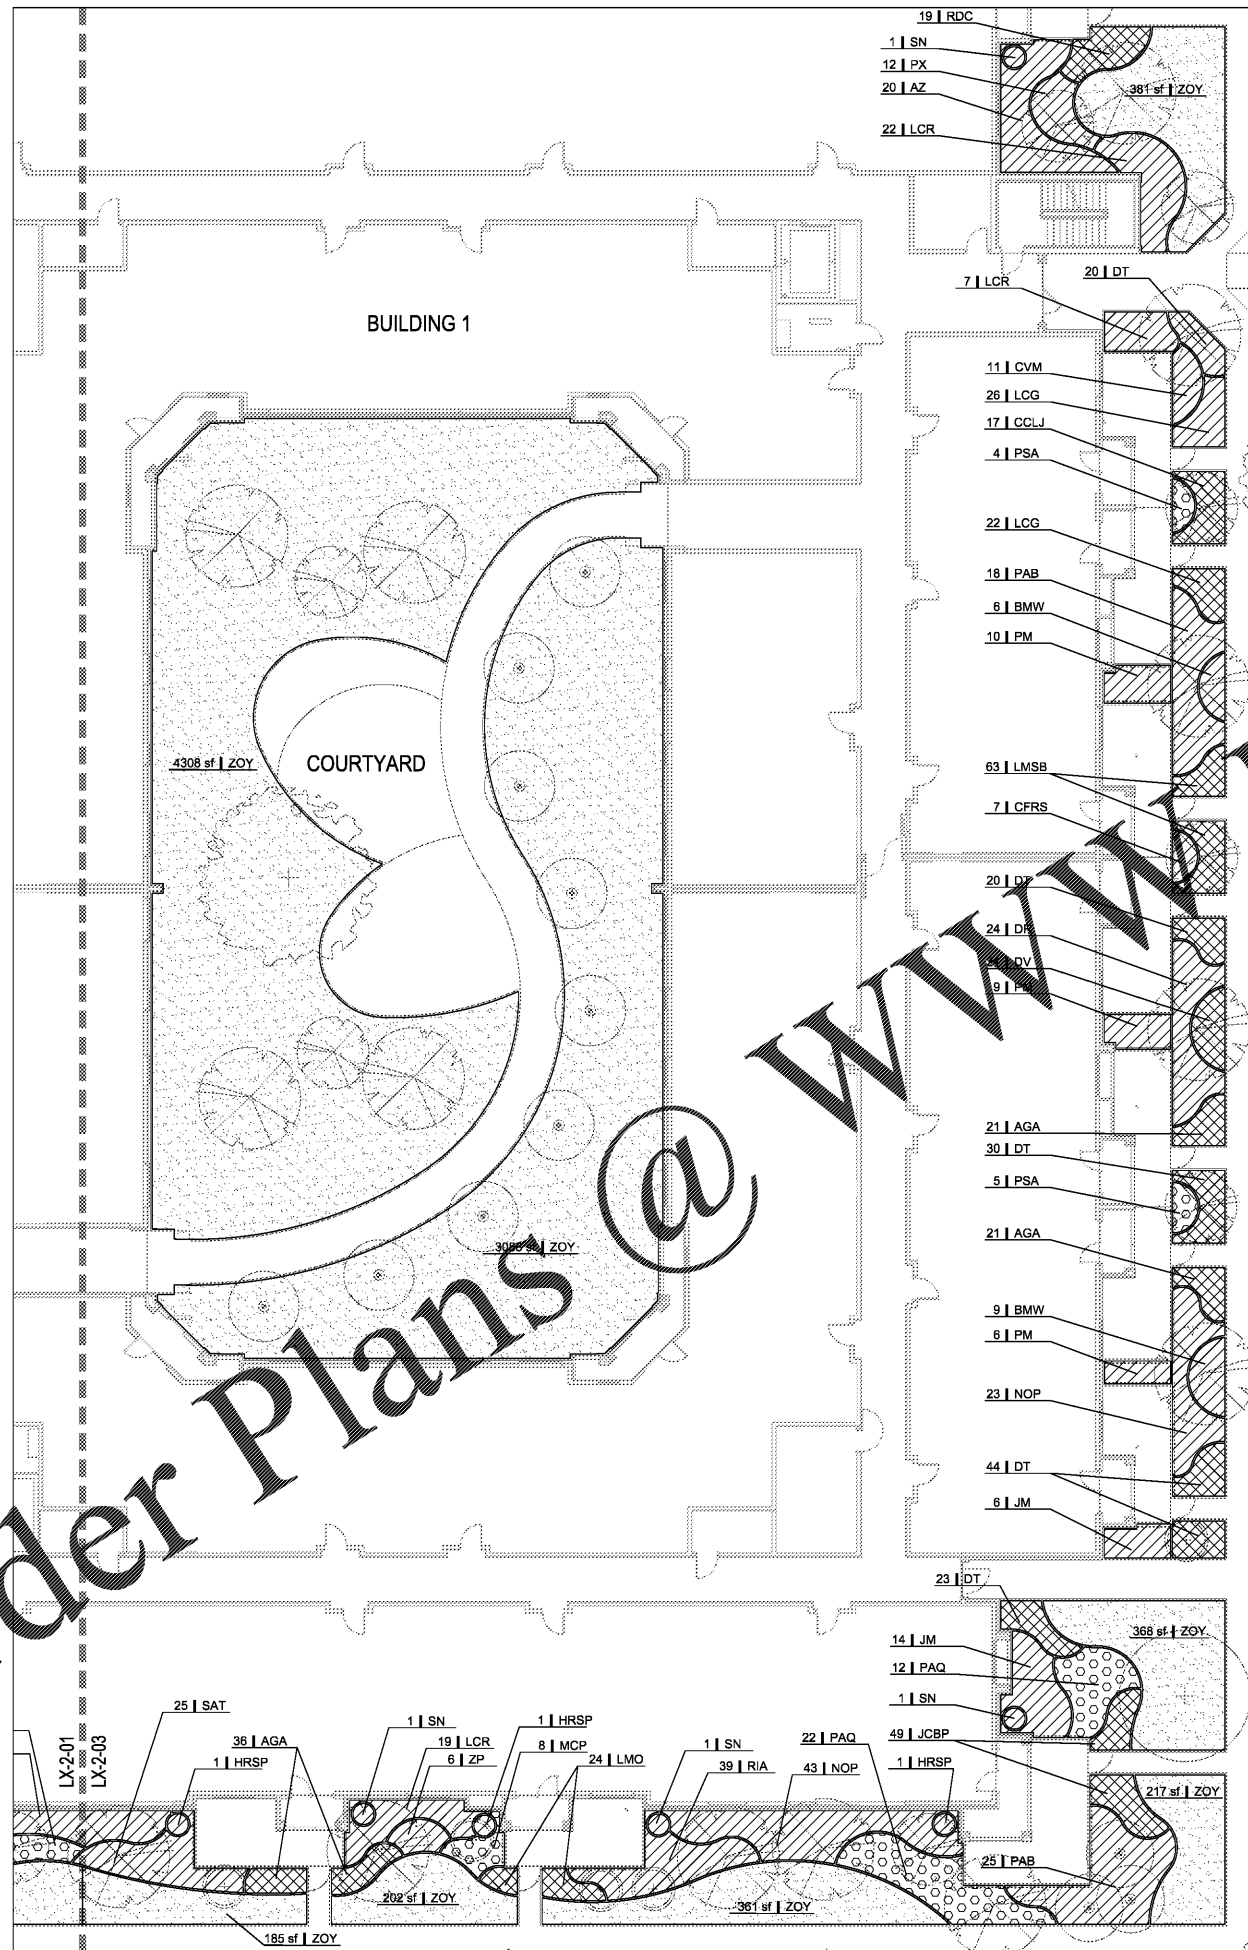

LEGEND

- TREES**
- LARGE SHADE TREE
 - MEDIUM SHADE TREE
 - EVERGREEN TREE
 - FLOWERING / ORNAMENTAL TREE
 - BAMBOO
 - DATE PALM TREE
 - PALM TREE
- SHRUB AND GROUND COVER SYMBOLS**
- SHRUB
 - GROUND COVER
 - ORNAMENTAL GRASS
 - ZOYSIA TURF
 - BAHIA TURF

Project Name
ROCKLEDGE FLATS

Client
OHM ADVISORS

edsa PLANNING LANDSCAPE ARCHITECTURE URBAN DESIGN
800 N. ORANGE AVENUE, SUITE 300
ORLANDO, FLORIDA 32801 USA
TEL: 407.425.3330 | L62020001

Consultants

OHM ADVISORS
DESIGN ARCHITECT
209 10TH AVENUE SOUTH, SUITE 116
NASHVILLE, TN 37203

CUHACI & PETERSON
ARCHITECT IN RECORD
1925 PROSPECT AVENUE
ORLANDO, FL 32814


BRAND INTERIOR DESIGN
INTERIOR DESIGNER
NASHVILLE, TN 34747

BERRY ENGINEERS LLC
CIVIL ENGINEER
3555 KEITH STREET NW, SUITE 109
CLEVELAND, TN 37312

EMC STRUCTURAL ENGINEERS
STRUCTURAL ENGINEER
4525 TROUSDALE DRIVE
NASHVILLE, TN 37204-4513

QDG ENGINEERING
MEP AND FIRE PROTECTION
6901 LENOX VILLAGE DRIVE, SUITE 108
NASHVILLE, TN 37211

PREVOST STAMPER IRRIGATION
IRRIGATION CONSULTANT
414 ARBOR CIRCLE
CELEBRATION, FL 34747

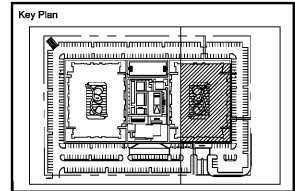

Rev	Date	Issued for


Date: NOVEMBER 15, 2019
Designed By: JYP
Drawn By: JYP
Approved / Checked By: EML
Project Number: 219086

Seal

Project Phase
GMP PRICING SET

Sheet Title
SHRUB ENLARGEMENT PLAN

Sheet Number
L6-2-02

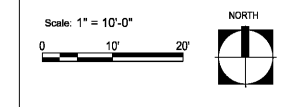

Order Plans @ WWW.LDILine.com

WWW.LDILine.com