


Order Plans

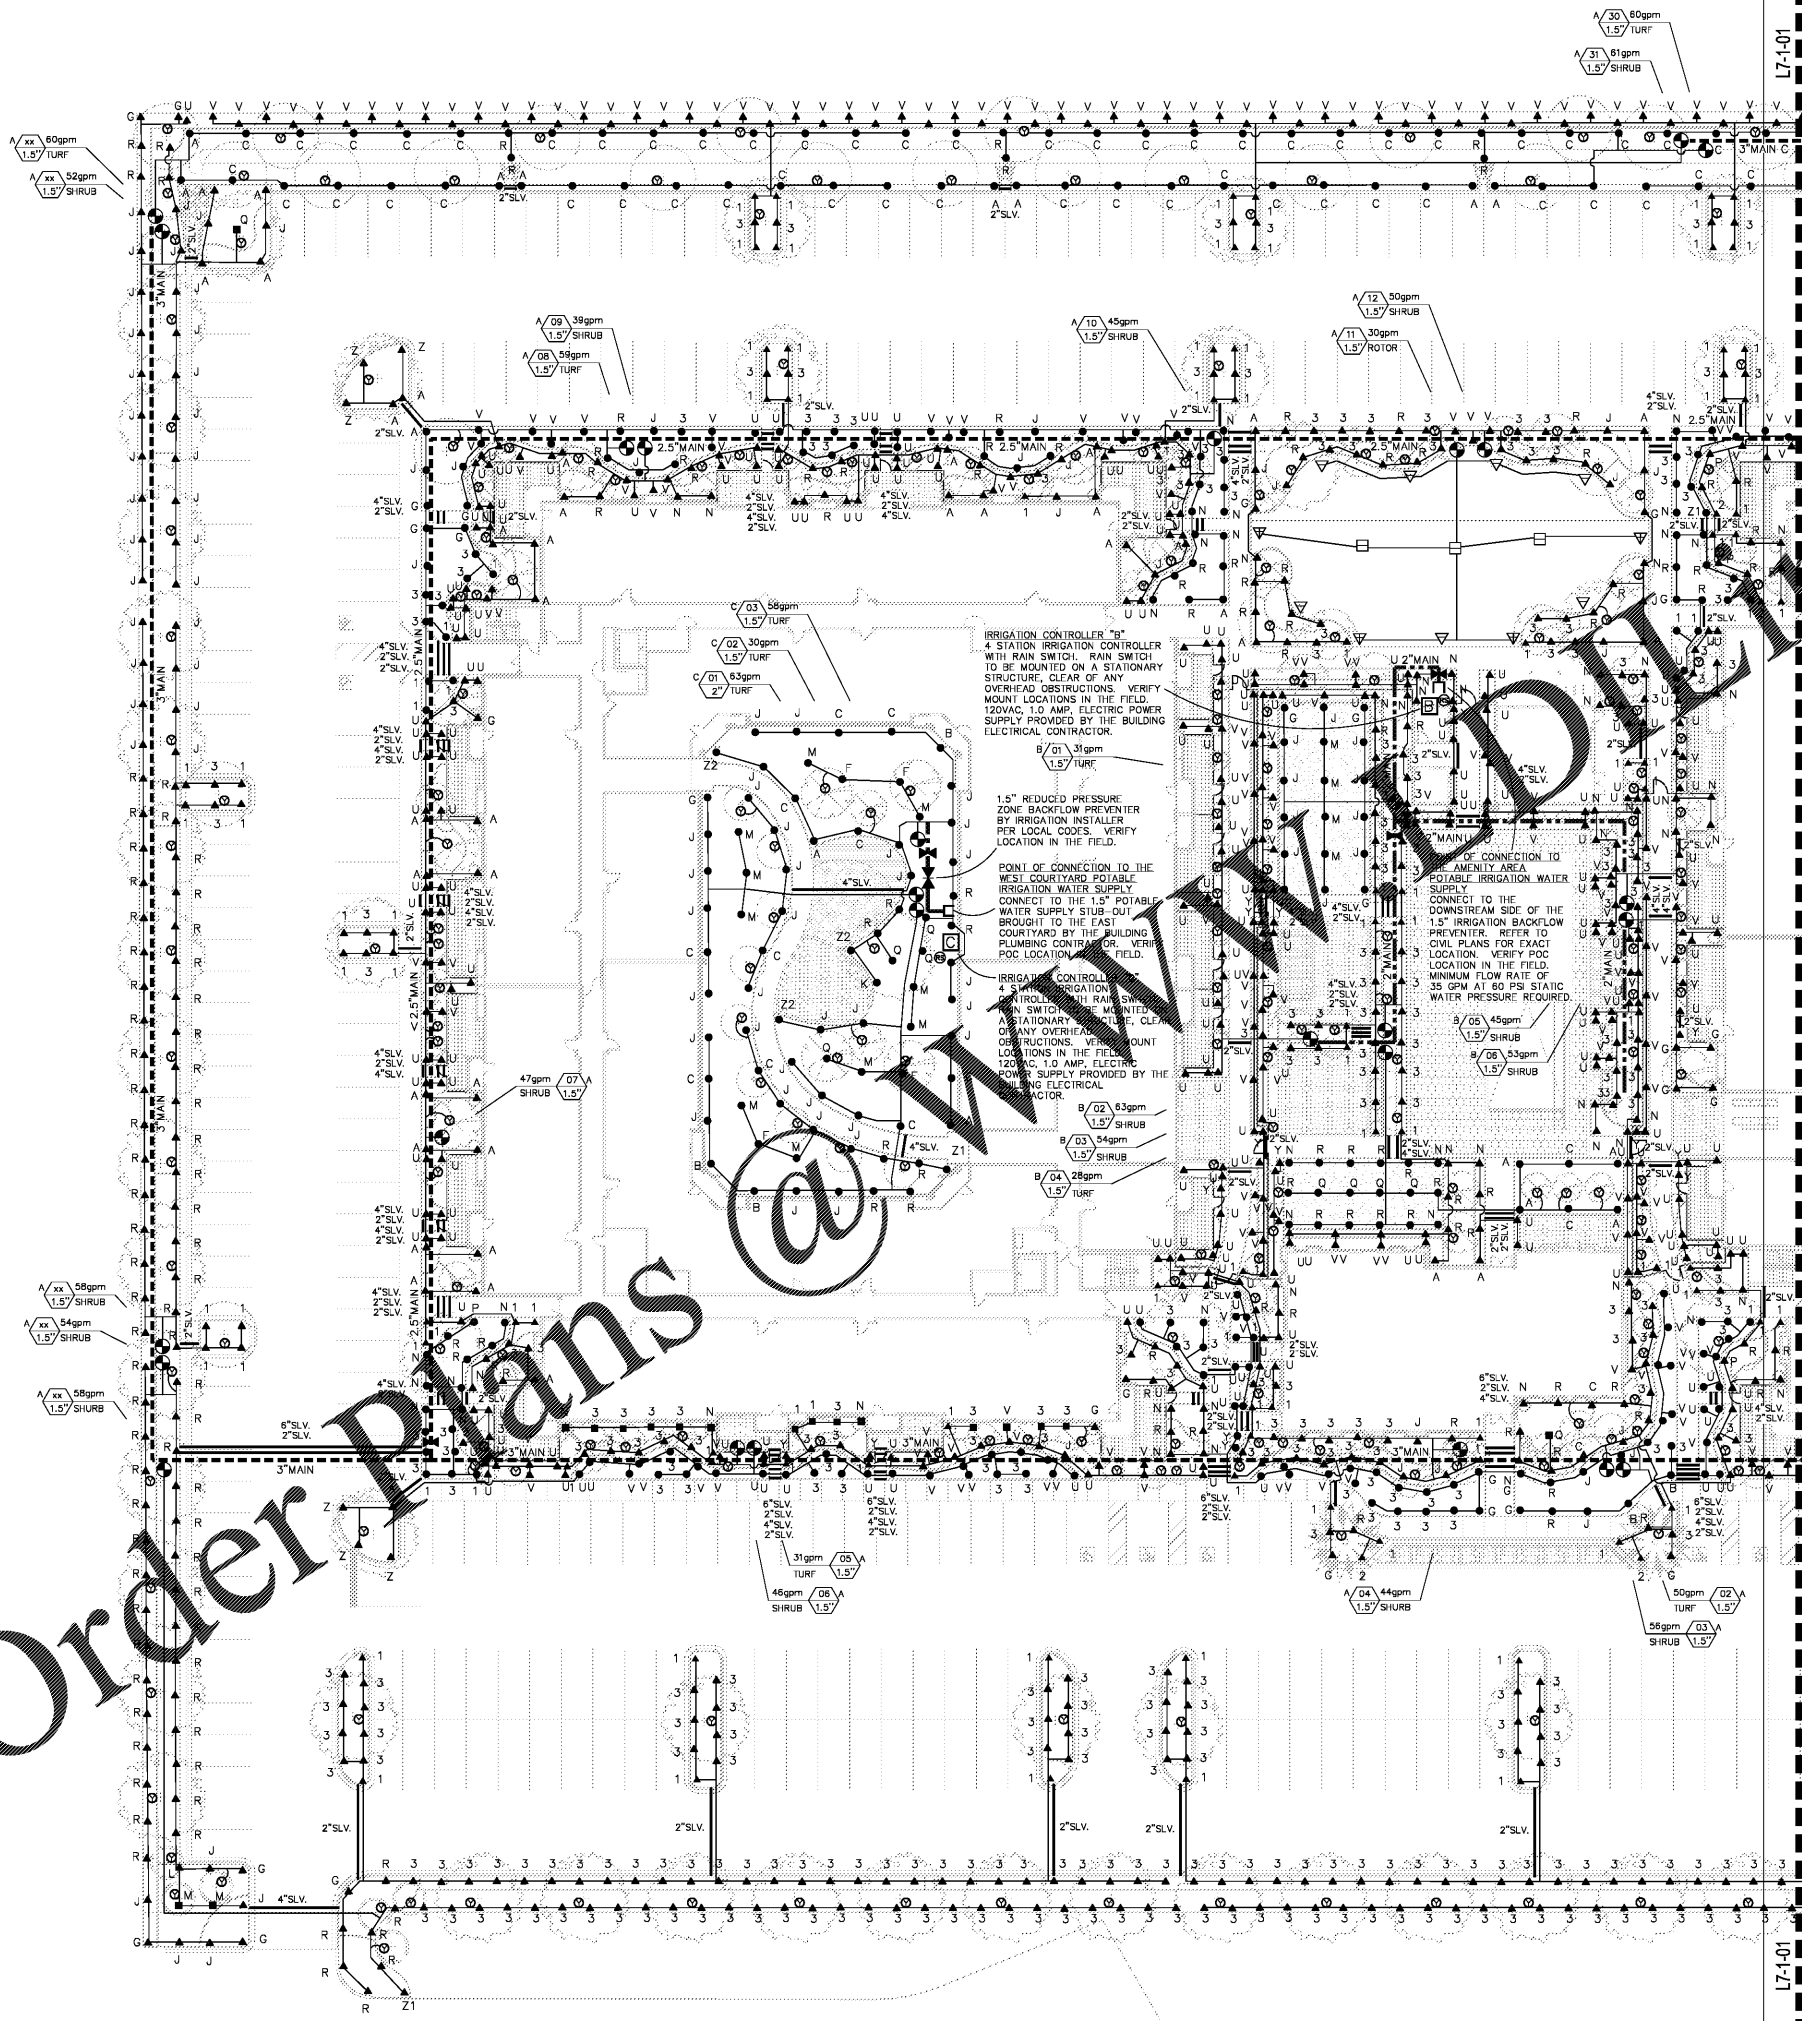

**PSI**  
Prevost Stamper Incorporated  
Landscape Architecture & Irrigation Consultants  
State of Florida LC # 26000505  
PO Box 474531, Celebration, Florida 34747  
phone (407) 566-9009 fax (407) 566-9008  
www.designpsi.com

IRRIGATION LATERAL LINE SIZING CHART  
SIZE ALL LATERAL LINES TO KEEP WATER VELOCITY BELOW FIVE FEET PER SECOND BASED ON FLOW RATES

1/2"	0 - 6 GPM
3/4"	7 - 9 GPM
1"	10 - 16 GPM
1.5"	17 - 35 GPM
2"	36 - 55 GPM
2.5"	56 - 85 GPM

Project Name  
**ROCKLEDGE FLATS**

Client  
OHM ADVISORS

PLANNING  
LANDSCAPE ARCHITECTURE  
URBAN DESIGN  
**edsa**  
800 N. ORANGE AVENUE, SUITE 300  
ORLANDO, FLORIDA 32801 USA  
TEL: 407 426 3350

Consultants

**OHM ADVISORS**  
DESIGN ARCHITECT  
209 10TH AVENUE SOUTH, SUITE 116  
NASHVILLE, TN 37203

**CUHACI & PETERSON**  
ARCHITECT IN RECORD  
1925 PROSPECT AVENUE  
ORLANDO, FL 32814


**BRAND INTERIOR DESIGN**  
INTERIOR DESIGNER  
NASHVILLE, TN 34747

**BERRY ENGINEERS LLC**  
CIVIL ENGINEER  
3555 KEITH STREET NW, SUITE 109  
CLEVELAND, TN 37312

**EMC STRUCTURAL ENGINEERS**  
STRUCTURAL ENGINEER  
4525 TROUSDALE DRIVE  
NASHVILLE, TN 37204-4513

**QDG ENGINEERING**  
MEP AND FIRE PROTECTION  
6901 LENOX VILLAGE DRIVE, SUITE 108  
NASHVILLE, TN 37211

**PREVOST STAMPER IRRIGATION**  
IRRIGATION CONSULTANT  
414 ARBOR CIRCLE  
CELEBRATION, FL 34747

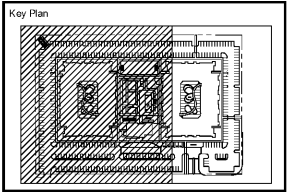

Rev	Date	Issued for

Date  
NOVEMBER 15, 2019

Designed By  
PSI

Drawn By  
PSI

Approved / Checked By  
MLP


Project Number  
219286

Seal

Project Phase  
GMP PRICING SET

Sheet Title  
OVERALL SITE IRRIGATION PLAN

Sheet Number  
L7-1-01

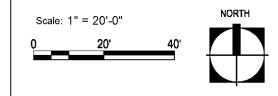

L7-1-01

L7-1-01

MATCHLINE - SEE SHEET L7-1-02