

IRRIGATION LATERAL LINE SIZING CHART

SIZE ALL LATERAL LINES TO KEEP WATER VELOCITY BELOW FIVE FEET PER SECOND BASED ON FLOW RATES.


1/2"	0 - 6 GPM
3/4"	7 - 9 GPM
1"	10 - 16 GPM
1.5"	17 - 35 GPM
2"	36 - 58 GPM
2.5"	59 - 80 GPM

Project Name
ROCKLEDGE FLATS

Client
OHM ADVISORS

Consultants
edsa
 PLANNING
 LANDSCAPE ARCHITECTURE
 URBAN DESIGN
 800 N. ORANGE AVENUE, SUITE 300
 ORLANDO, FLORIDA 32801 USA
 TEL: 407 426 3330 | FAX: 407 426 3331

- Consultants
- OHM ADVISORS**
 DESIGN ARCHITECT
 209 10TH AVENUE SOUTH, SUITE 116
 NASHVILLE, TN 37203
 - CUHACI & PETERSON**
 ARCHITECT IN RECORD
 1925 PROSPECT AVENUE
 ORLANDO, FL 32814
 - BRAND INTERIOR DESIGN**
 INTERIOR DESIGNER
 NASHVILLE, TN 34747
 - BERRY ENGINEERS LLC**
 CIVIL ENGINEER
 3555 KEITH STREET NW, SUITE 109
 CLEVELAND, TN 37312
 - EMC STRUCTURAL ENGINEERS**
 STRUCTURAL ENGINEER
 4525 TROUSDALE DRIVE
 NASHVILLE, TN 37204-4513
 - QDG ENGINEERING**
 MEP AND FIRE PROTECTION
 6901 LENOX VILLAGE DRIVE, SUITE 108
 NASHVILLE, TN 37211
 - PREVOST STAMPER IRRIGATION**
 IRRIGATION CONSULTANT
 414 ARBOR CIRCLE
 CELEBRATION, FL 34747

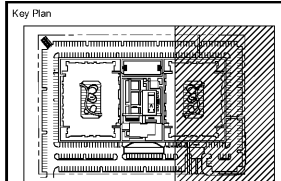

Rev	Date	Issued for



Date: NOVEMBER 15, 2019
 Designed By: PSI
 Drawn By: PSI
 Approved / Checked By: MLP
 Project Number: 219286

Seal

Project Phase: **GMP PRICING SET**

Sheet Title: **OVERALL SITE IRRIGATION PLAN**

Sheet Number: **L7-1-02**

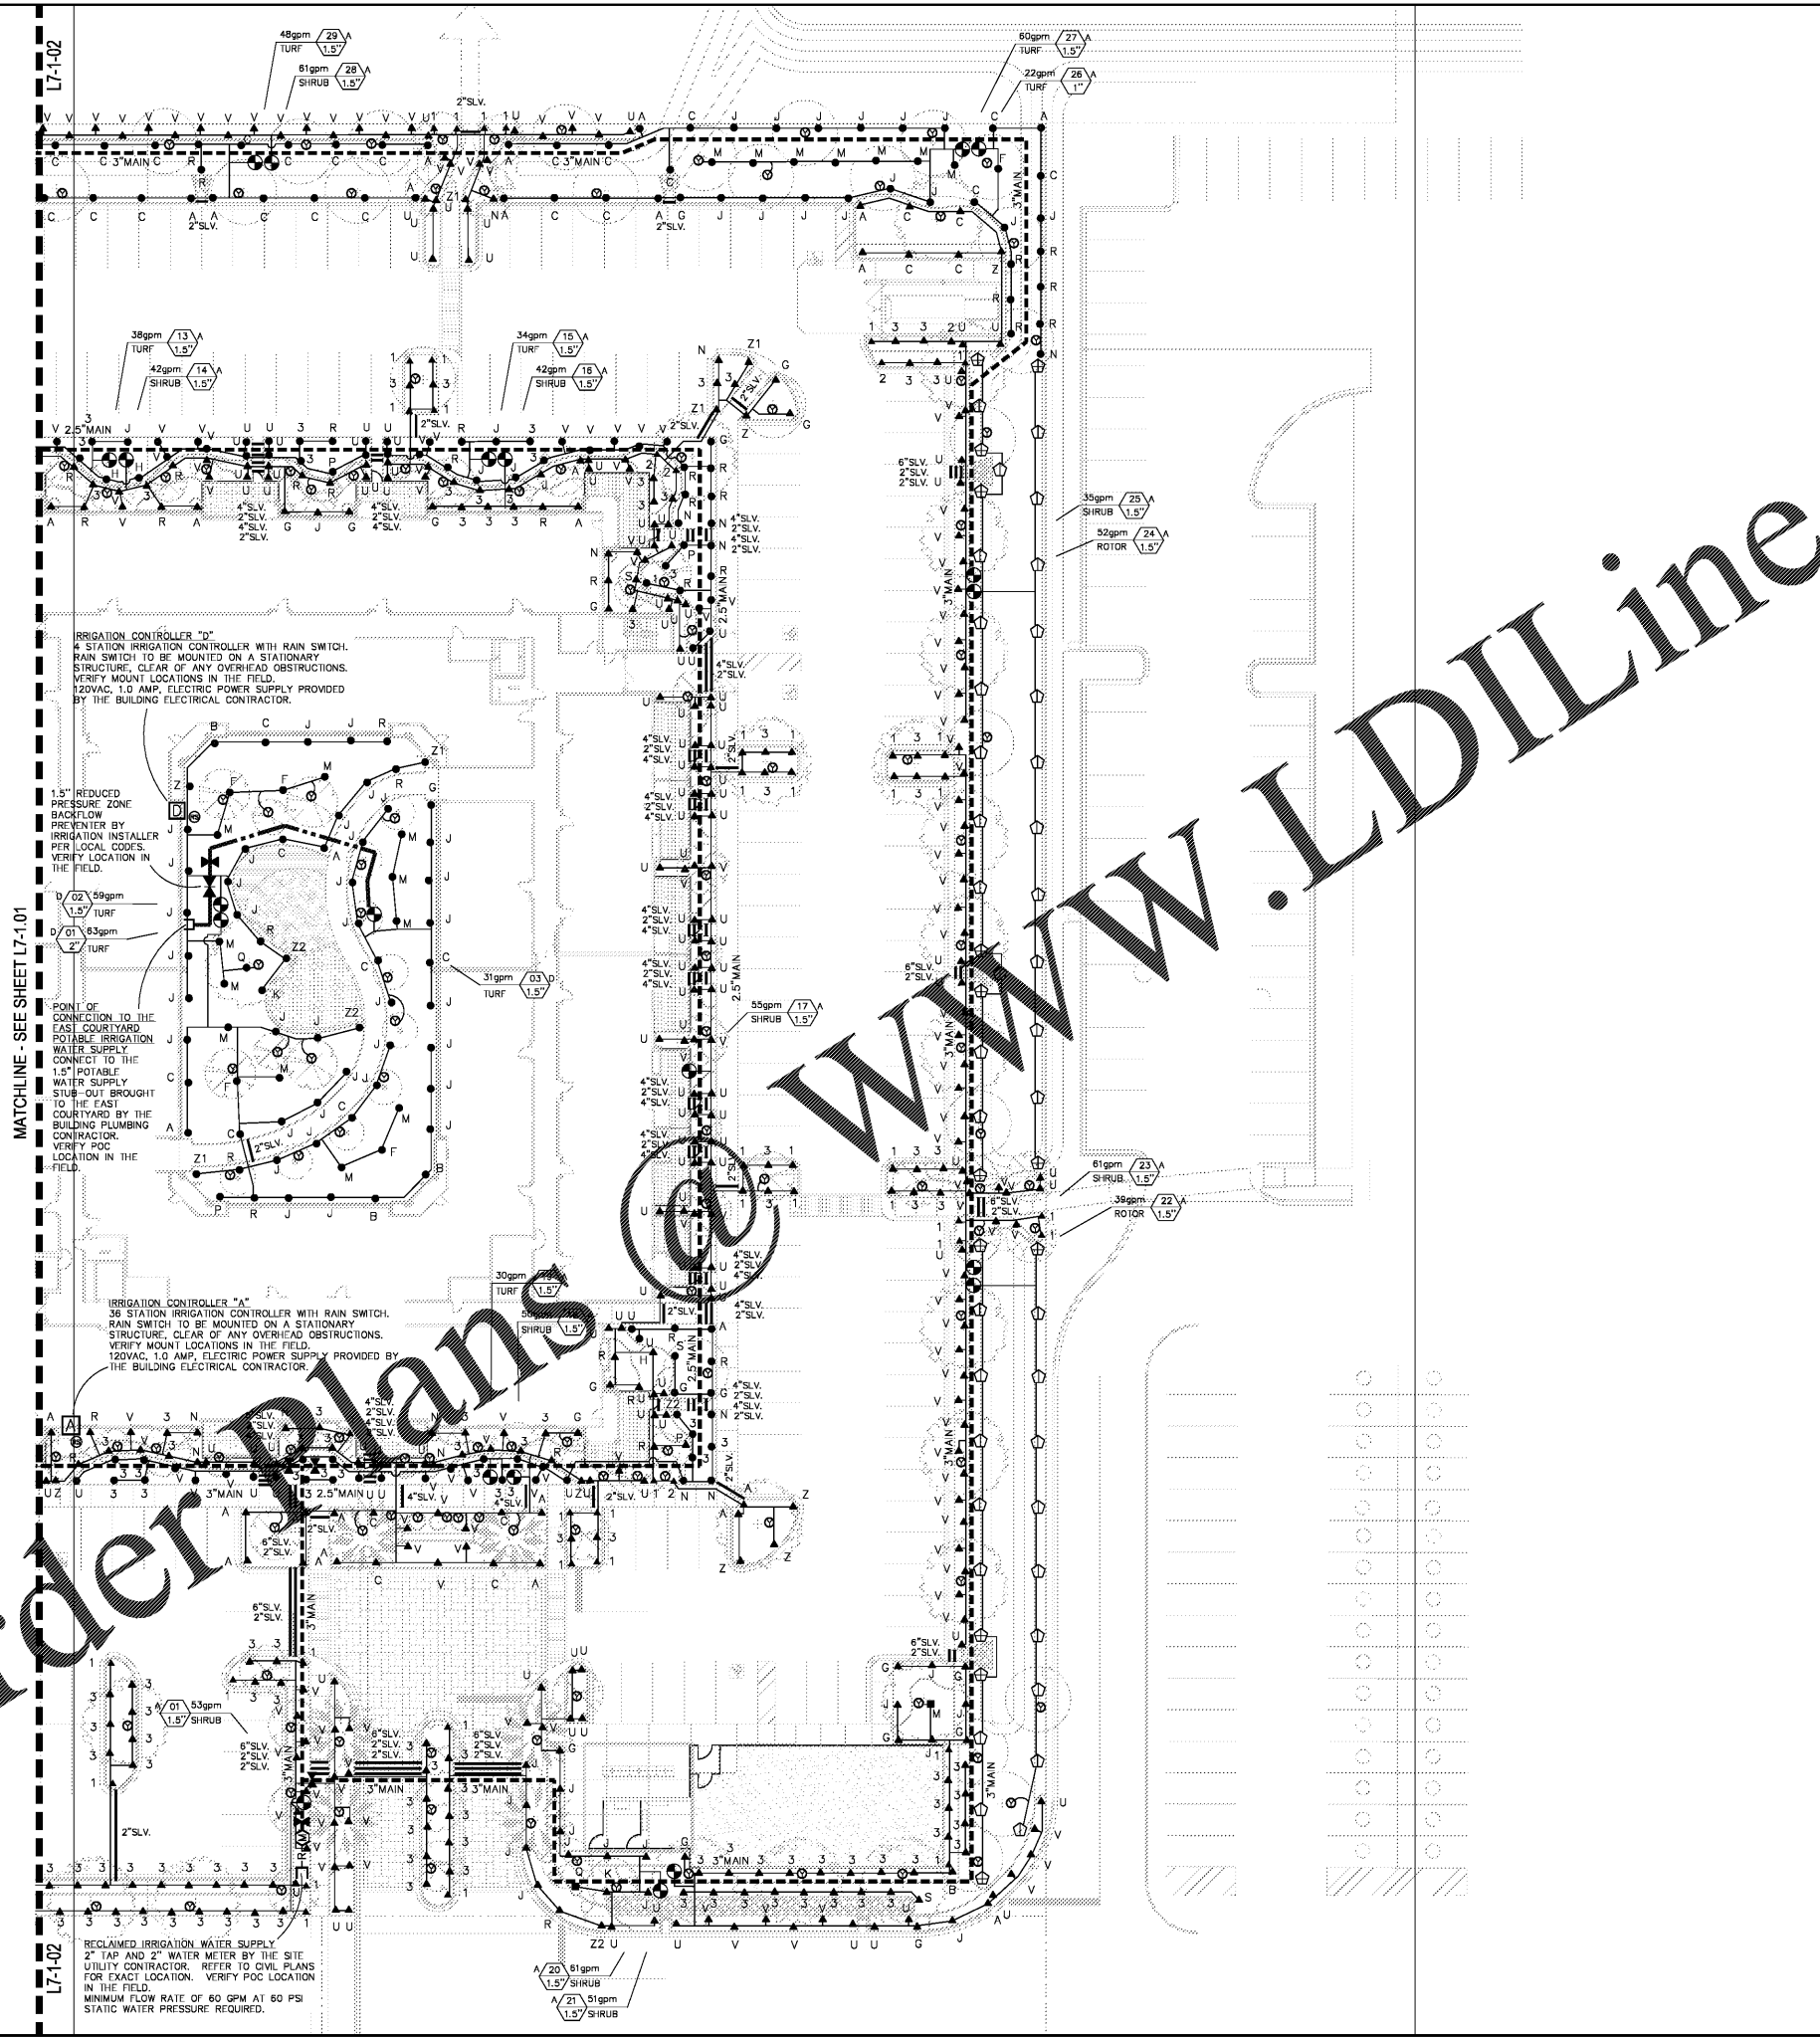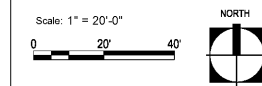

Order Plans @ WWW.LDILine.com