


Drawing name: G:\Projects\EL219086\Rockledge Flats\EDSA\Acc05-CAD\UB LIGHTING LOCATION PLAN.dwg\_L8-2-01 Nov 15, 2019 3:09pm by jank

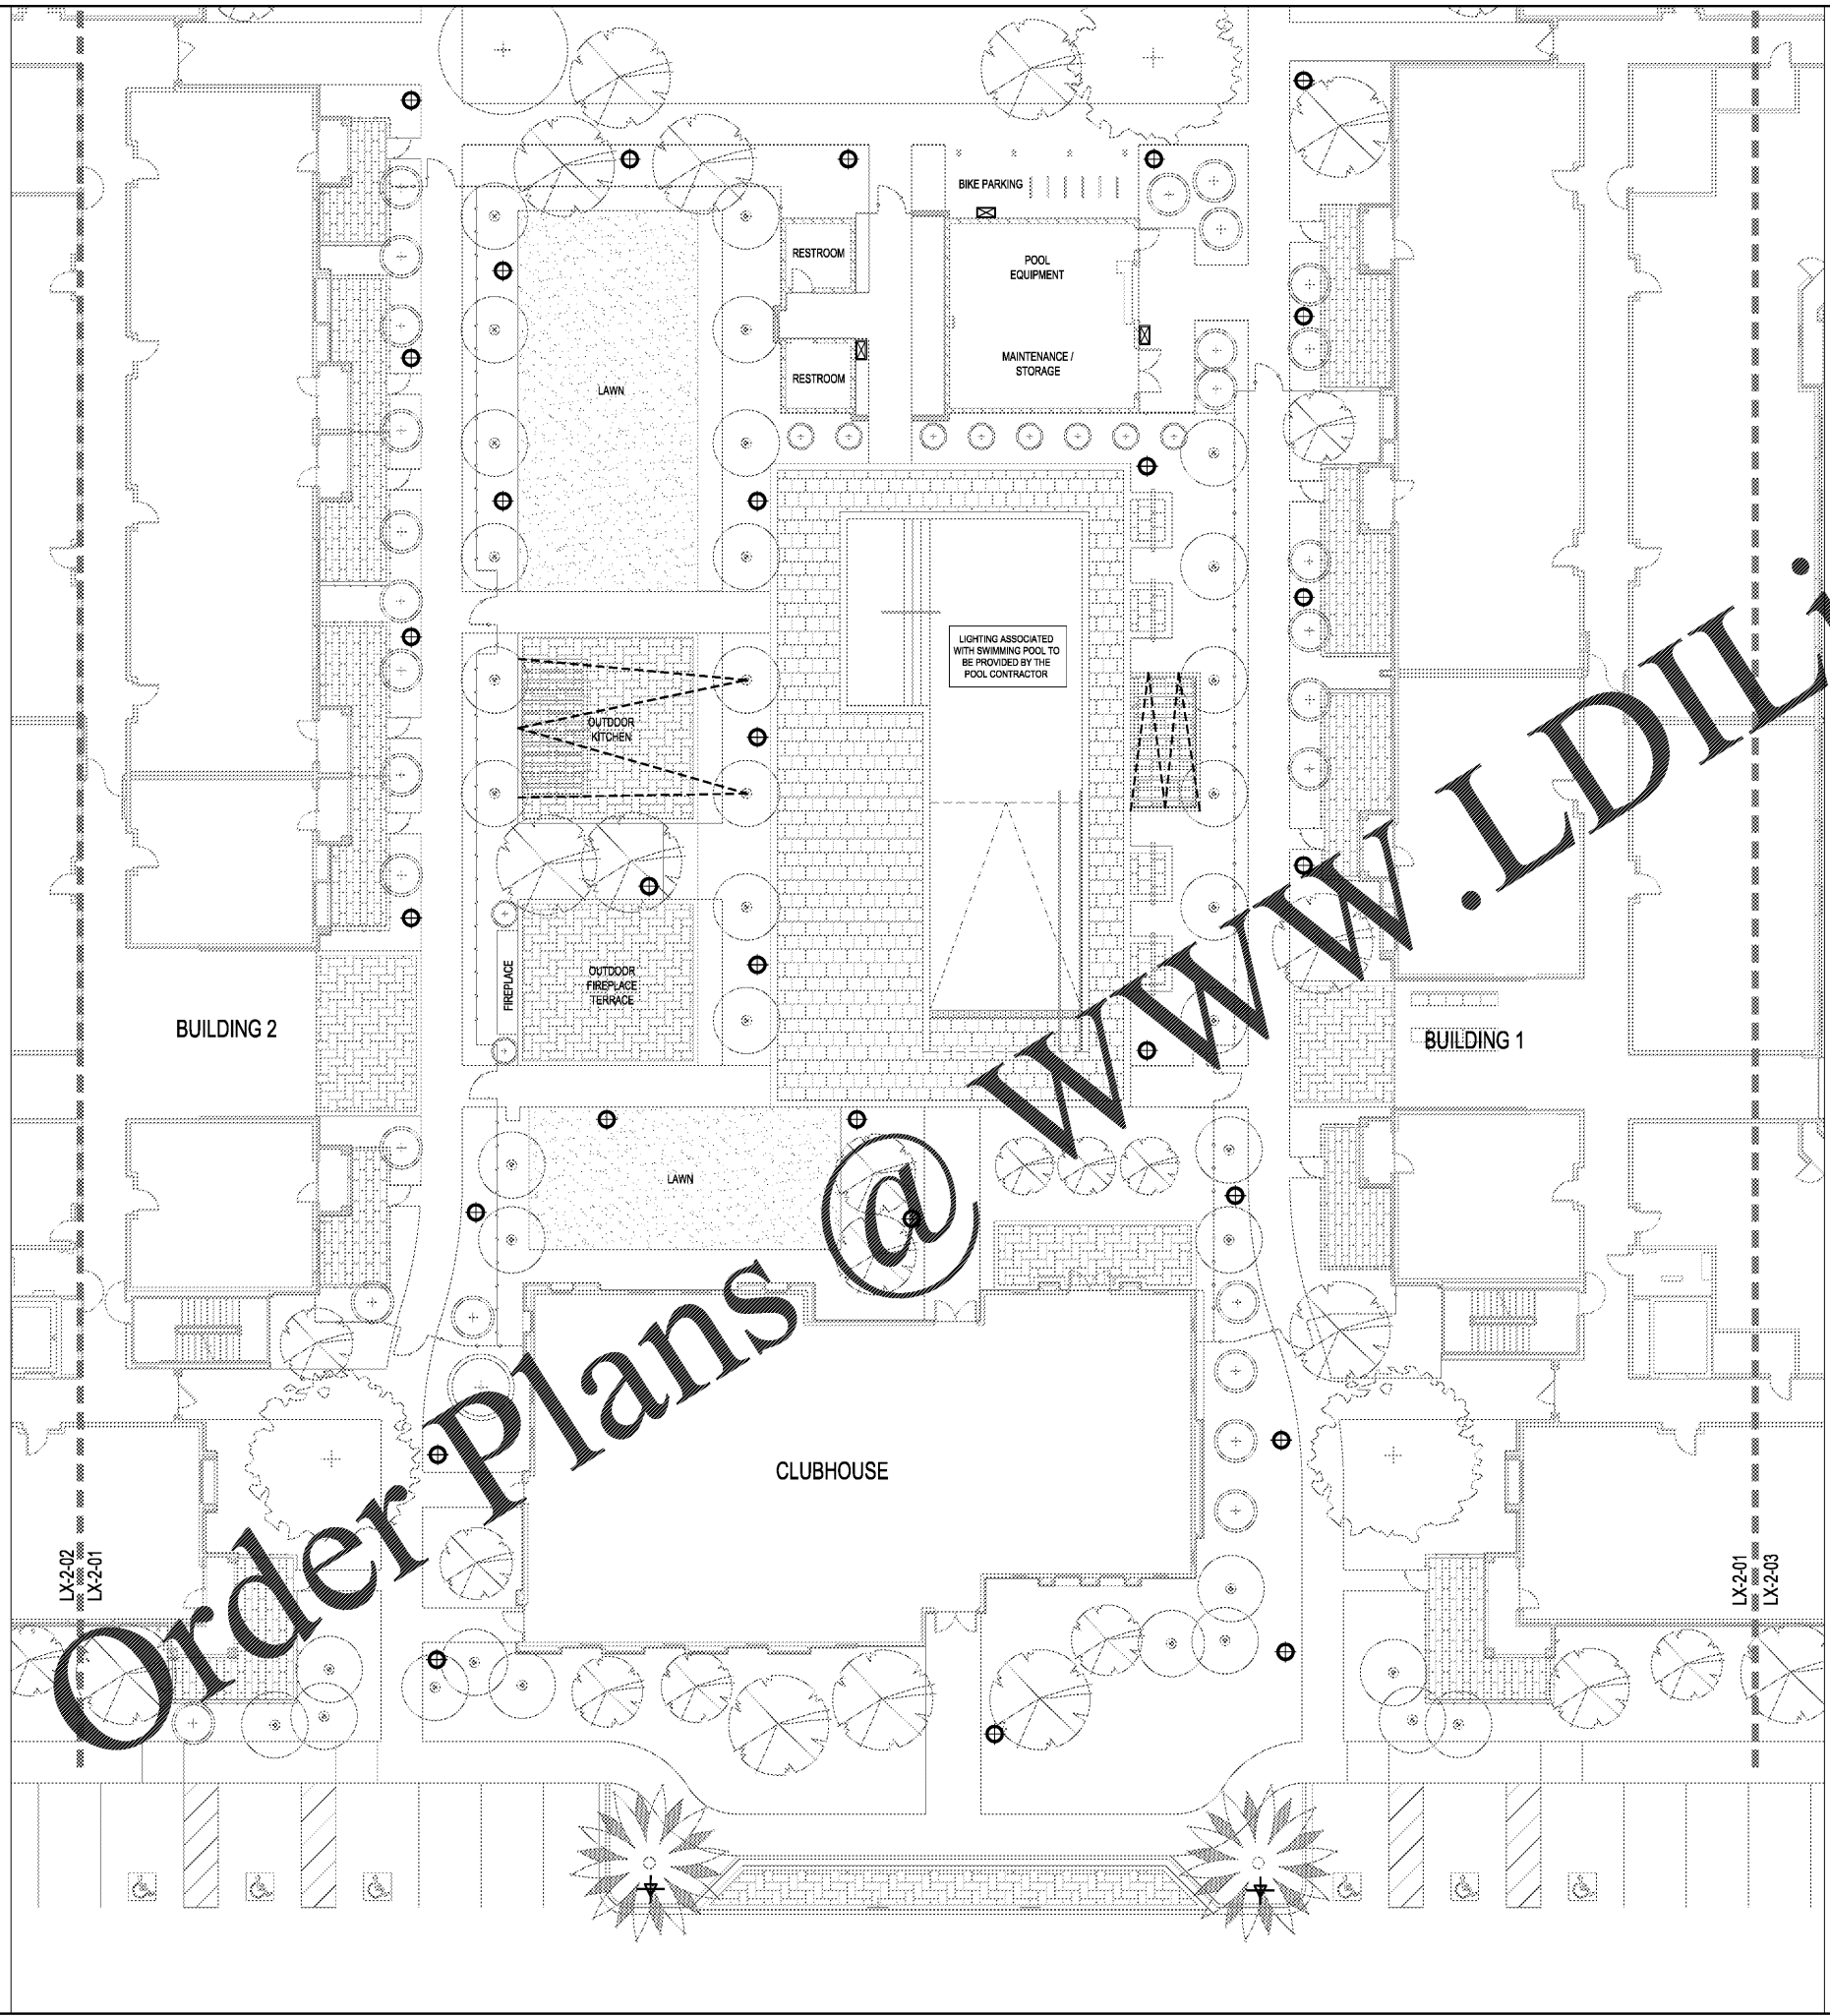

**SITE LIGHTING LEGEND**

DECORATIVE LIGHT POLE	⊕
BOLLARD	⊗
WALL MOUNT LIGHT	⊞
LANDSCAPE UPLIGHT	⊕
FESTOON LIGHT	---

**NOTES:**


- LIGHTING SYMBOLS SHOWN ARE DESIGN INTENT AND REFERENCE ONLY.
- FINAL LIGHTING FIXTURES AND LOCATIONS TO BE DETERMINED BY ELECTRICAL ENGINEER.

Project Name  
**ROCKLEDGE FLATS**

Client  
**OHM ADVISORS**

Consultants  
**edsa**  
PLANNING  
LANDSCAPE ARCHITECTURE  
URBAN DESIGN  
800 N. ORANGE AVENUE, SUITE 300  
ORLANDO, FLORIDA 32801 USA  
TEL: 407.425.3330 | L.LOCCO@EDSA.COM

- Consultants
- OHM ADVISORS**  
DESIGN ARCHITECT  
209 10TH AVENUE SOUTH, SUITE 116  
NASHVILLE, TN 37203
  - CUHACI & PETERSON**  
ARCHITECT IN RECORD  
1925 PROSPECT AVENUE  
ORLANDO, FL 32814
  - BRAND INTERIOR DESIGN**  
INTERIOR DESIGNER  
NASHVILLE, TN 34747
  - BERRY ENGINEERS LLC**  
CIVIL ENGINEER  
3555 KEITH STREET NW, SUITE 109  
CLEVELAND, TN 37312
  - EMC STRUCTURAL ENGINEERS**  
STRUCTURAL ENGINEER  
4525 TROUSDALE DRIVE  
NASHVILLE, TN 37204-4513
  - QDG ENGINEERING**  
MEP AND FIRE PROTECTION  
6901 LENOX VILLAGE DRIVE, SUITE 108  
NASHVILLE, TN 37211
  - PREVOST STAMPER IRRIGATION**  
IRRIGATION CONSULTANT  
414 ARBOR CIRCLE  
CELEBRATION, FL 34747

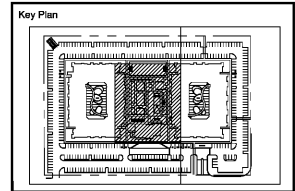

Rev	Date	Issued for


Date: NOVEMBER 15, 2019  
 Designed By: JYP  
 Drawn By: JYP  
 Approved / Checked By: EML  
 Project Number: 219086

Seal

Project Phase: **GMP PRICING SET**

Sheet Title: **LIGHTING LOCATION PLAN**

Sheet Number: **L8-2-01**

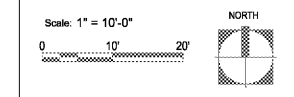

Order Plans @ [WWW.LDILine.com](http://WWW.LDILine.com)