


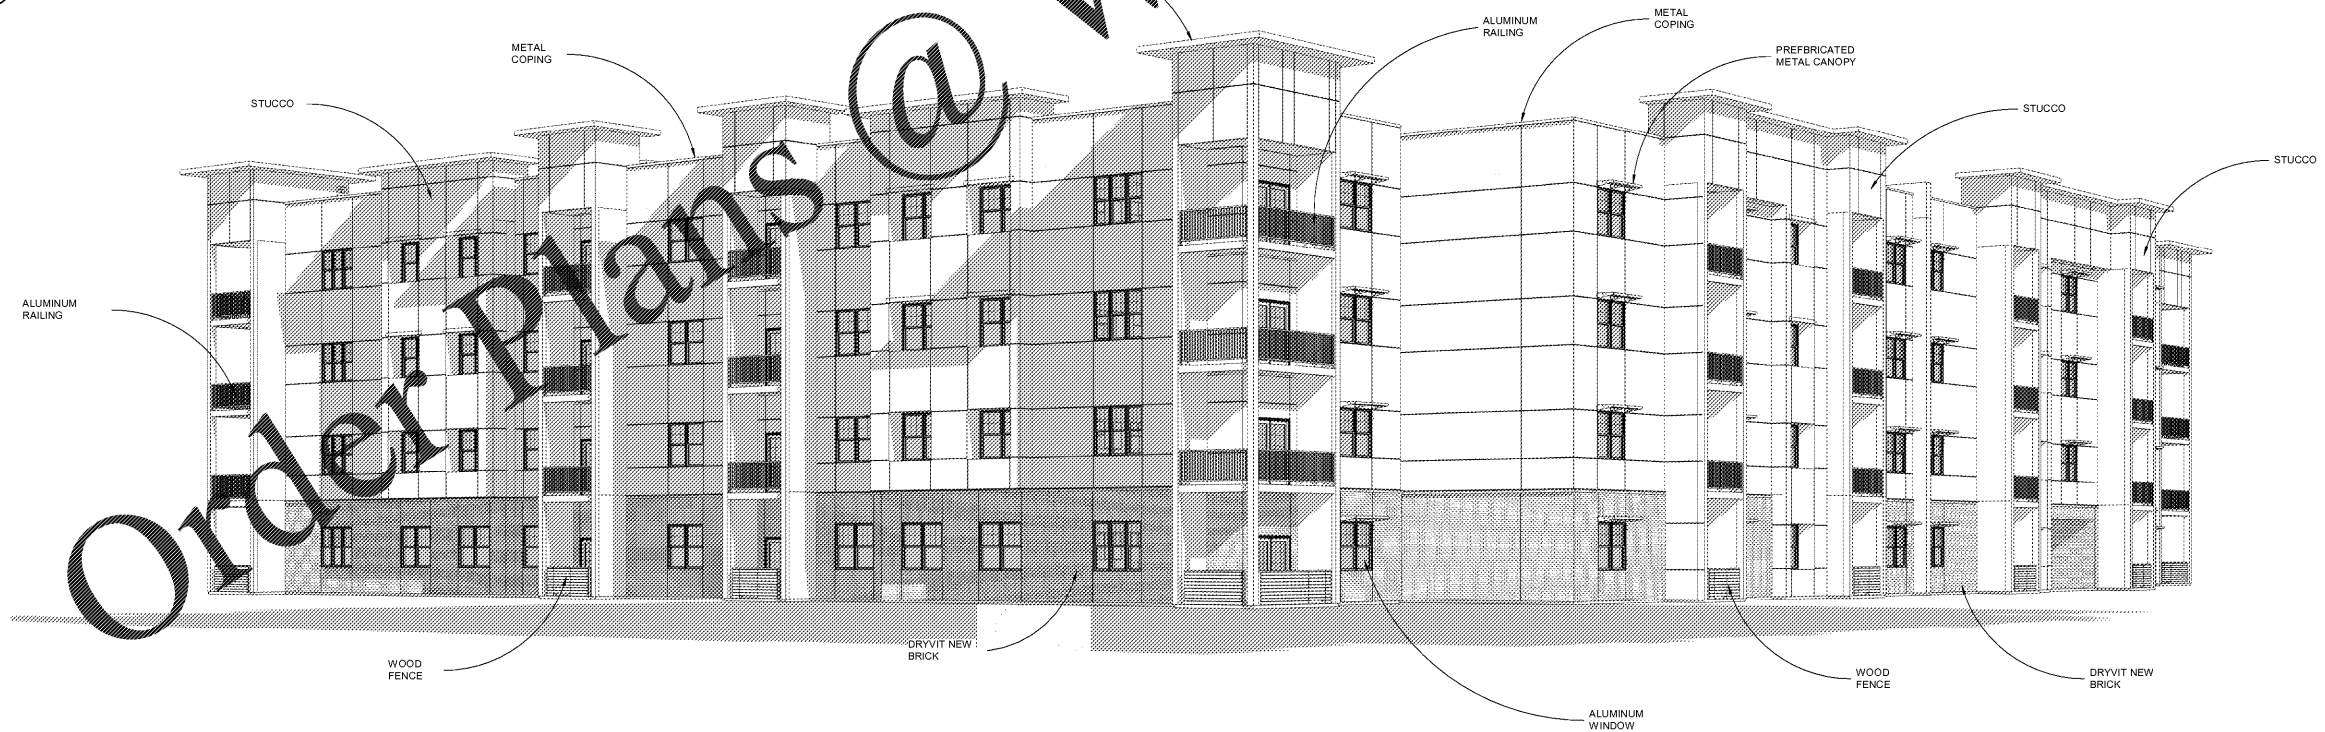


2 EXTERIOR PERSPECTIVE 04




1 EXTERIOR PERSPECTIVE 03

1925 Prospect Ave.
Orlando, FL 32814
P (407) 661-9100
F (407) 661-9101
www.l.dline.com

Calacaci & Peterson
Architects Engineers Planners

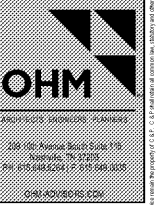

SITE KEY:

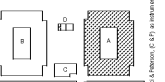

CLIENT NAME
HUTTON DEVELOPMENT
736 Cherry Street
Chattanooga, TN 37402

PROJECT NAME
ROCKLEDGE FLATS - BUILDING A
220 Barton Boulevard
Rockledge, FL 32955

SHEET TITLE
3D VIEWS

Revision Schedule		
No.	Description	Date

PROJECT NO. 21002	DATE 11/15/2019	DRAWN N/A	CHECKED
----------------------	--------------------	--------------	-------------

GMP PRICING SET 15 NOVEMBER 2019

G-005