



PROJECTION LIMITATIONS
3/8" = 1'-0"

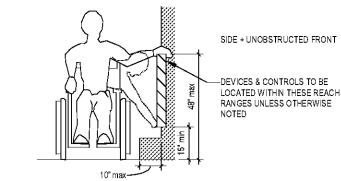


REACH LIMITATIONS
3/8" = 1'-0"

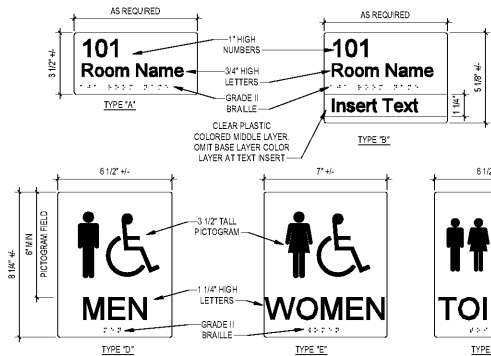


1. SIGN MATERIAL SHALL BE METRIC STD NON-GLARE W/ COLORED BACKGROUND.
2. LETTERS SHALL BE RAISED 1/32".
3. PICTOGRAMS AND LETTERS SHALL BE CONTRASTING COLOR.
4. COMPLY WITH CABO/ANSI A117.1-2009 SECTION 703 SIGNAGE.

SIGNAGE LEGEND
3/8" = 1'-0"

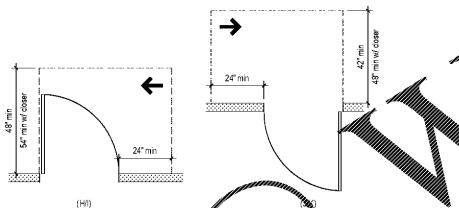


LATCH APPROACH
3/8" = 1'-0"

HINGE APPROACH
3/8" = 1'-0"

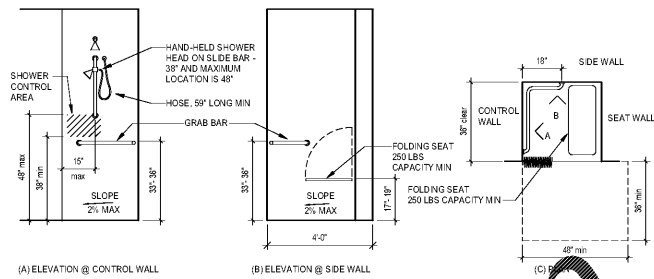


TRANSFER SHOWER
3/8" = 1'-0"

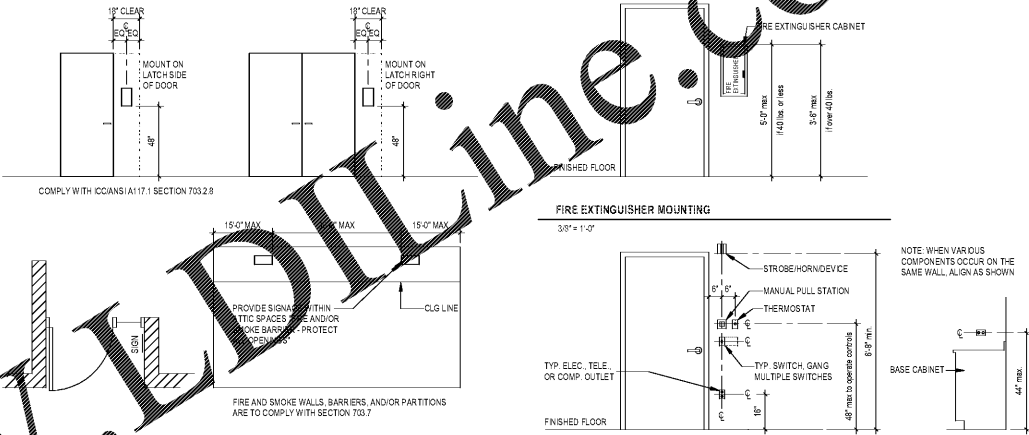


FIRE EXTINGUISHER MOUNTING
3/8" = 1'-0"

MISCELLANEOUS MOUNTING HEIGHTS
3/8" = 1'-0"

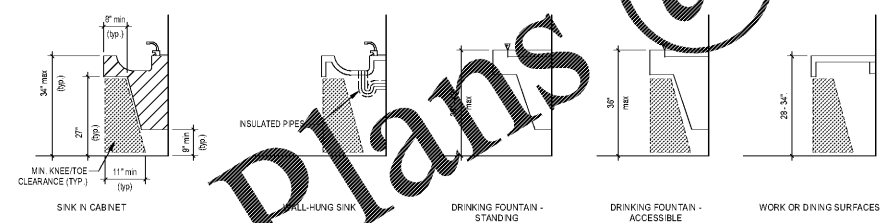

KNEE & TOE CLEARANCE @ FIXTURES AND WORK SURFACES
1/2" = 1'-0"

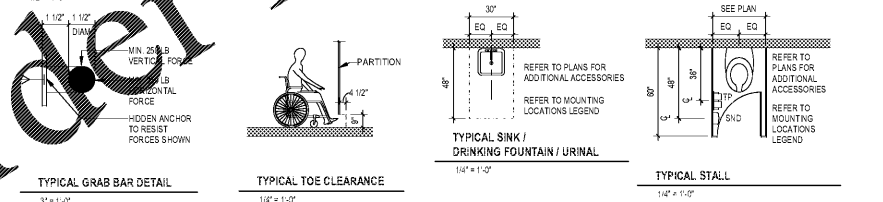


TYPICAL GRAB BAR DETAIL
3/8" = 1'-0"

TYPICAL TOE CLEARANCE
1/2" = 1'-0"

TYPICAL SINK / DRINKING FOUNTAIN / URINAL
1/2" = 1'-0"



TYPICAL STALL
1/2" = 1'-0"

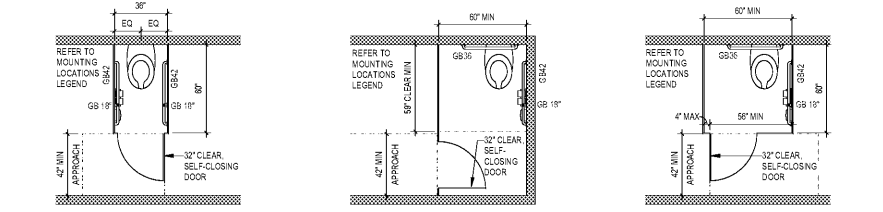

TYPICAL AMBULATORY STALL
1/2" = 1'-0"

ALTERNATE ACCESSIBLE STALL
1/2" = 1'-0"

TYPICAL ACCESSIBLE STALL
1/2" = 1'-0"

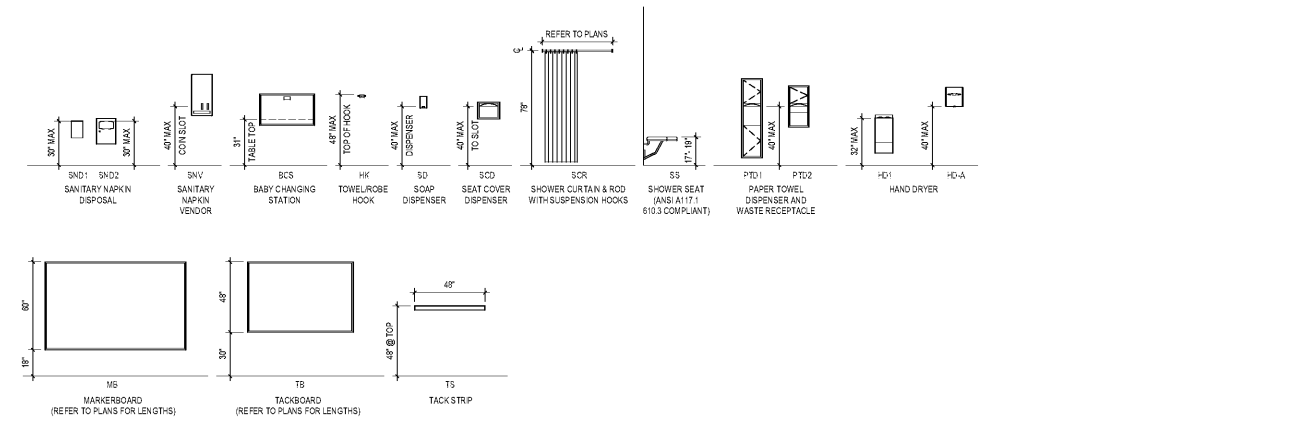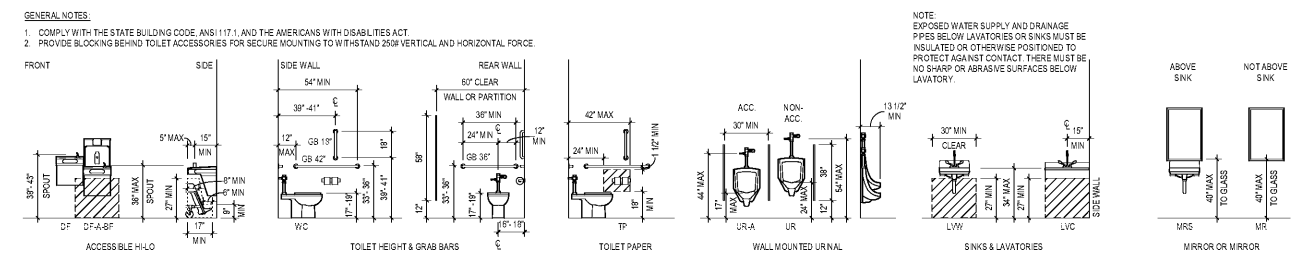

TYPICAL MOUNTING LOCATIONS
1/2" = 1'-0"

Order Plans @

WWW.LDILine.com


1925 Prospect Ave.
Orlando, FL 32814
P (407) 661-9100
F (407) 661-9101
www.r.p.c.com

Colucci & Peterson
Architects Engineers Planners

OHM
ARCHITECTS ENGINEERS PLANNERS

1300 10th Avenue South, Suite 300
Chattanooga, TN 37402
423.246.8800
www.ohmarch.com

SITE KEY:

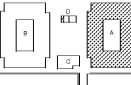

CLIENT NAME
HUTTON DEVELOPMENT
756 Cherry Street
Chattanooga, TN 37402

PROJECT NAME
ROCKLEDGE FLATS - BUILDING A
220 Barton Boulevard
Rockledge, FL 32955

SHEET TITLE
TYPICAL MOUNTING HEIGHTS & CLEARANCES

Revision Schedule		Date
No.	Description	

PROJECT NO.	210002
DATE	11/15/2019
DRAWN	LDI
CHECKED	

G-010

GMP PRICING SET 15 NOVEMBER 2019