




5 NORTH STAIR SECTION  
3/8" = 1'-0"

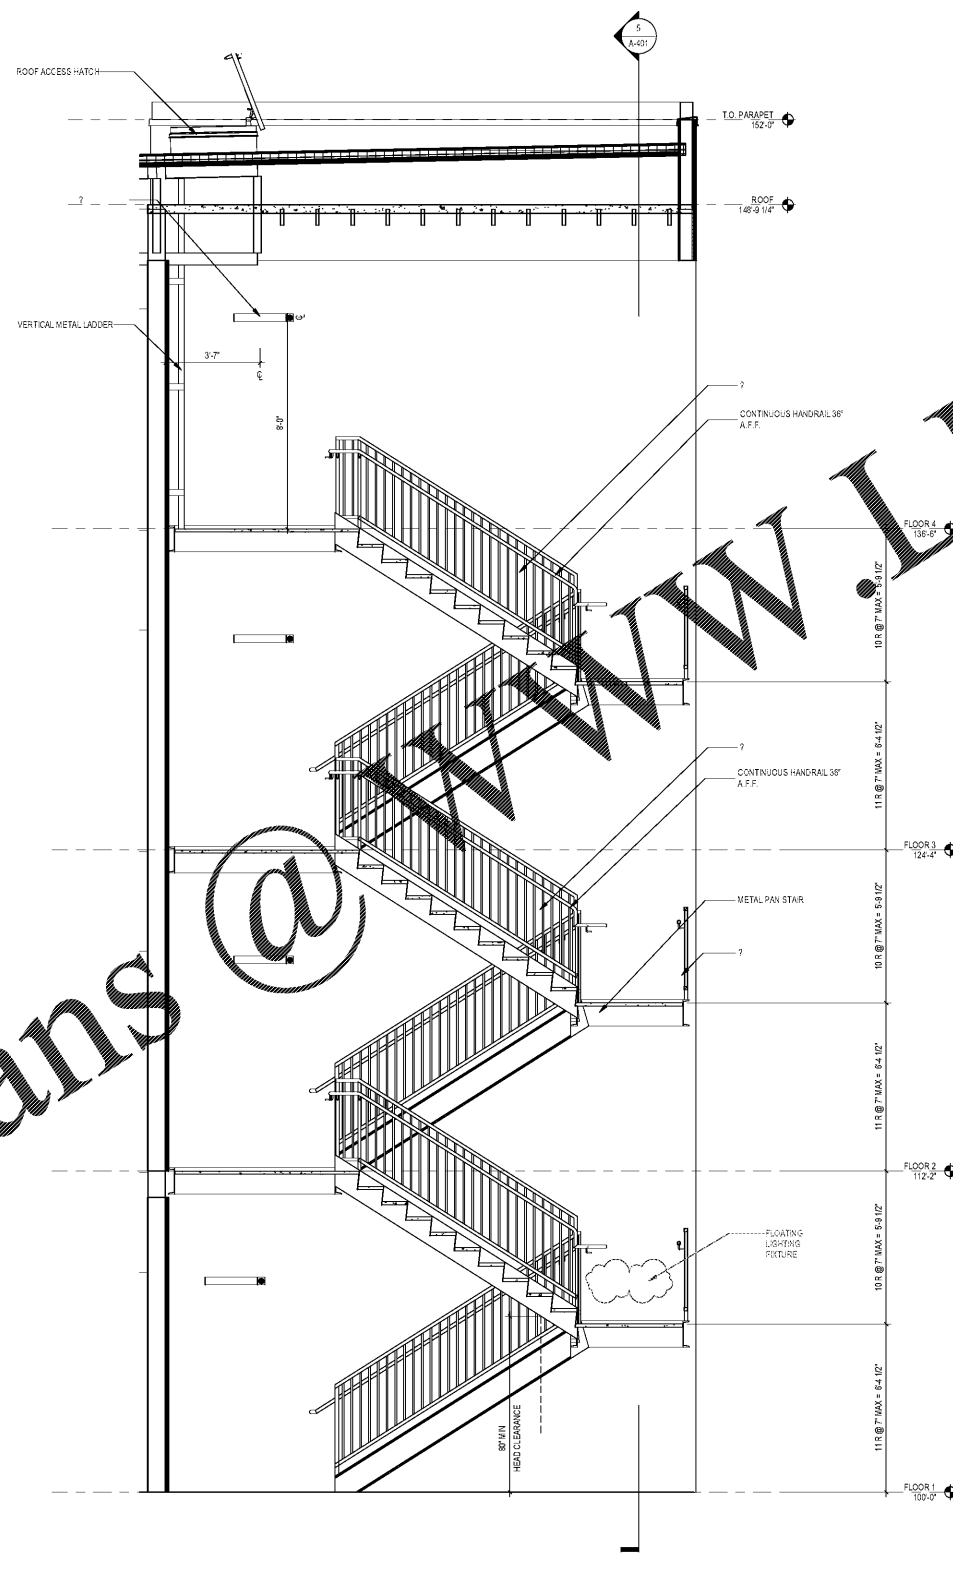


4 NORTH STAIR SECTION  
3/8" = 1'-0"

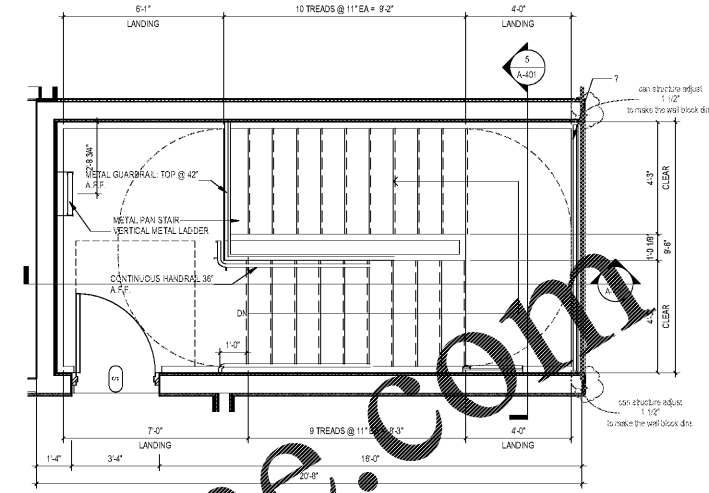

3 ENLARGED NORTH STAIR FLOOR 4  
3/8" = 1'-0"

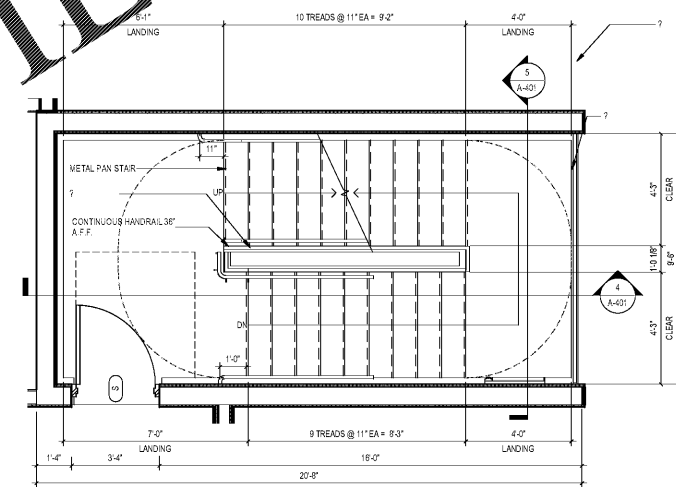

2 ENLARGED NORTH STAIR FLOOR 2 & 3  
3/8" = 1'-0"

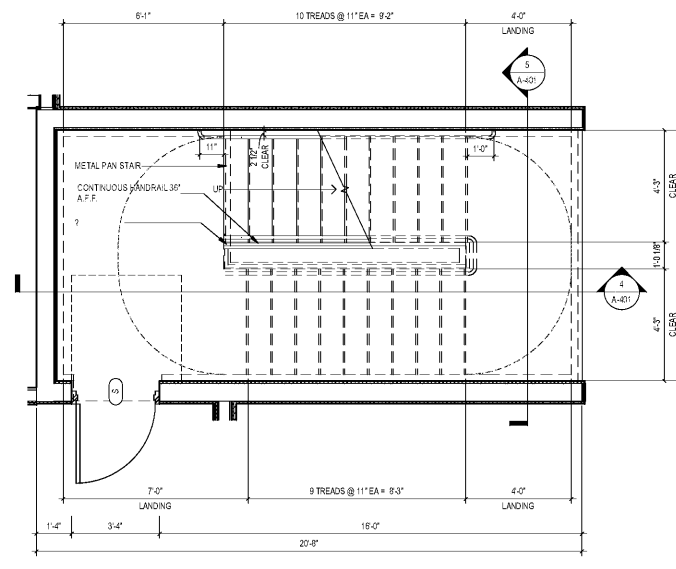

1 ENLARGED NORTH STAIR FLOOR 1  
3/8" = 1'-0"

1925 Prospect Ave.  
Orlando, FL 32814  
P (407) 661-9100  
F (407) 661-9101  
www.r.p.e.com



CLIENT NAME  
**HUTTON DEVELOPMENT**  
756 Cherry Street  
Chattanooga, TN 37402

PROJECT NAME  
**ROCKLEDGE FLATS - BUILDING A**  
220 Barton Boulevard  
Rockledge, FL 32955

Revision Schedule		
No.	Description	Date
1	Revision 1	DATE 1

PROJECT NO. 210002	DATE 11/15/2019	DRAWN [Signature]	CHECKED [Signature]
-----------------------	--------------------	----------------------	------------------------

A-401

GMP PRICING SET 15 NOVEMBER 2019