




4 SECTION @ ELEVATOR-2  
3/8" = 1'-0"

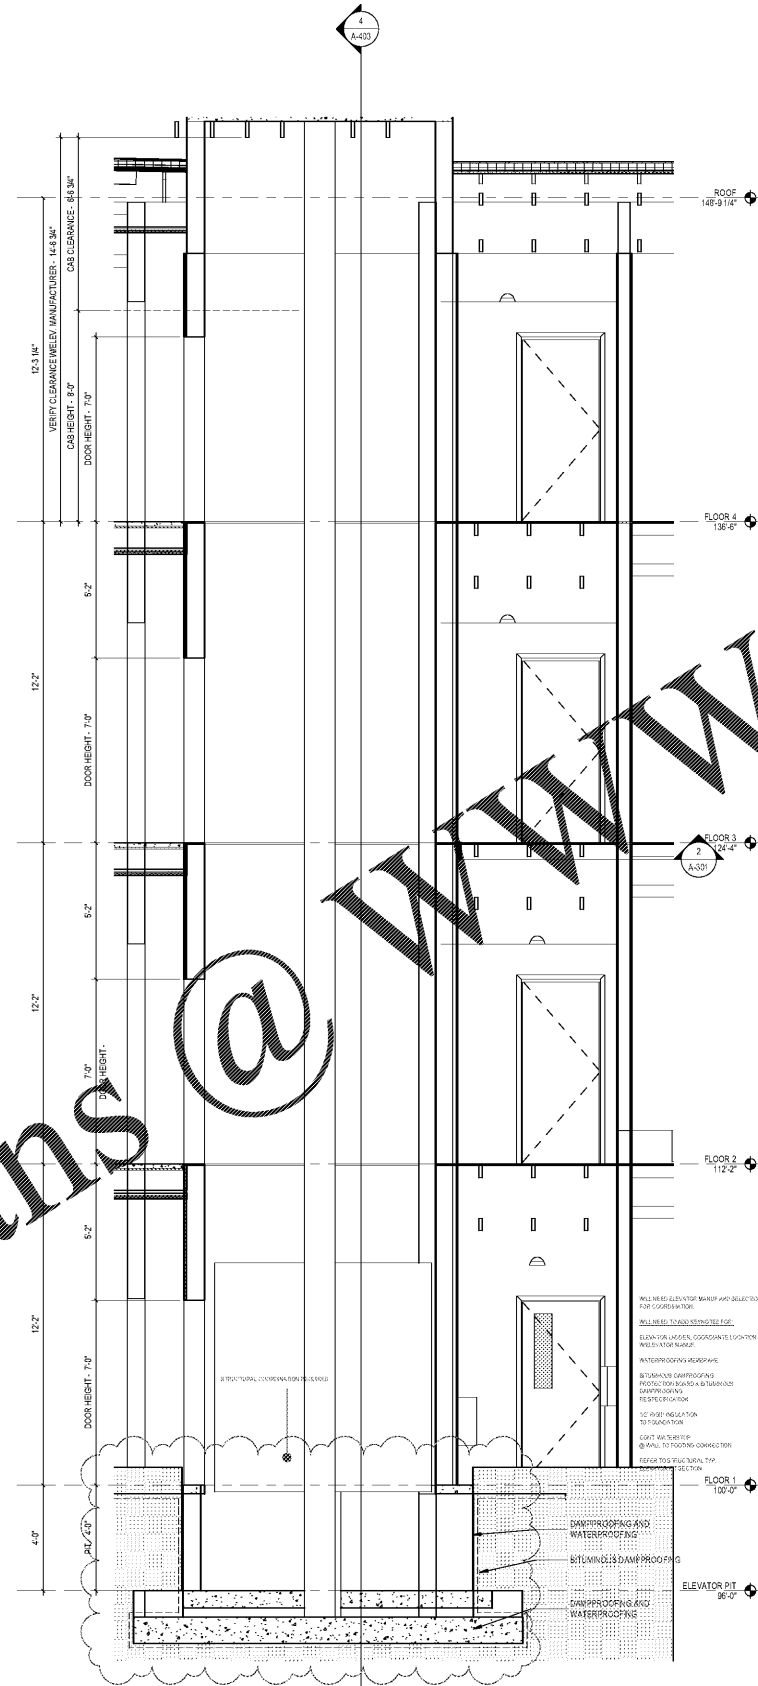

3 SECTION @ ELEVATOR  
3/8" = 1'-0"

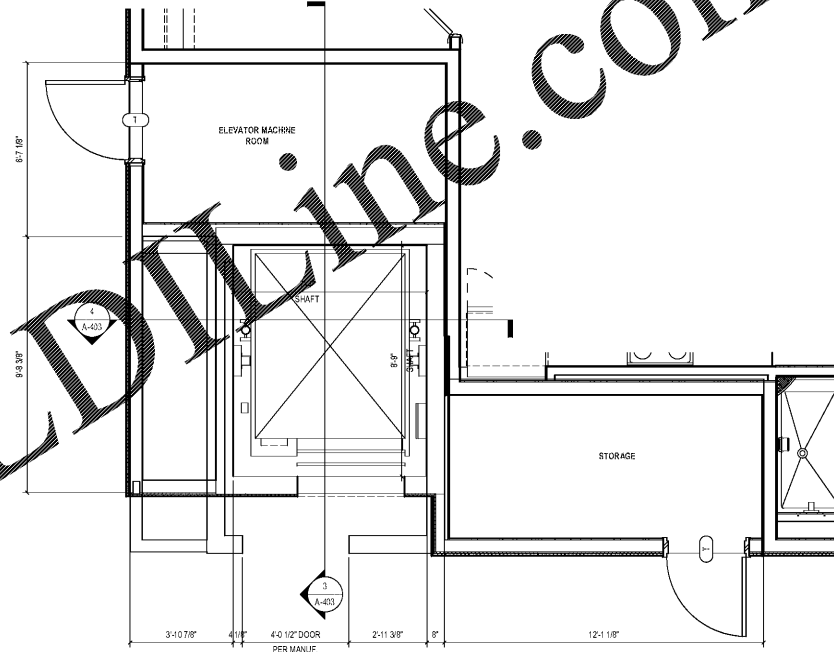

2 ELEVATOR ENLARGED PLAN @ FLOOR 2  
3/8" = 1'-0"

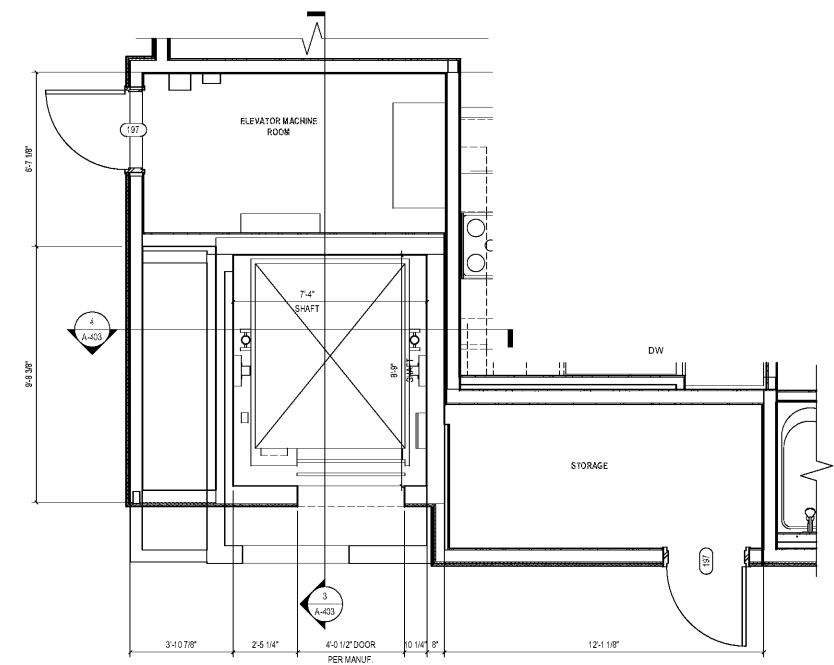

1 ELEVATOR ENLARGED PLAN @ FLOOR 1  
3/8" = 1'-0"


Order Plans @ [WWW.LDOnline.com](http://WWW.LDOnline.com)

1925 Prospect Ave.  
Orlando, FL 32814  
P (407) 661-9100  
F (407) 661-9101  
[www.r.p.com](http://www.r.p.com)

**Culacci & Peterson**  
Architects Engineers Planners

**OHM**  
ARCHITECTS ENGINEERS PLANNERS  
338 1st Avenue South, Suite 300  
Chattanooga, TN 37402  
423.246.1234  
423.246.1235  
423.246.1236

SITE KEY:

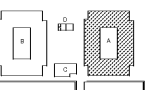

CLIENT NAME  
**HUTTON DEVELOPMENT**  
756 Cherry Street  
Chattanooga, TN 37402

PROJECT NAME  
**ROCKLEDGE FLATS - BUILDING A**  
220 Barton Boulevard  
Rockledge, FL 32955

SHEET TITLE  
**SOUTH ELEVATOR PLANS AND SECTIONS**

Revision Schedule	
No.	Description
1	Revision 1
2	Revision 2
3	Revision 3
4	Revision 4

PROJECT NO.  
21002

DATE  
11/15/2019

DRAWN  
DATE

CHECKED  
DATE

GMP PRICING SET 15 NOVEMBER 2019

A-403