




Order Plans @ WWW.LDILine.com

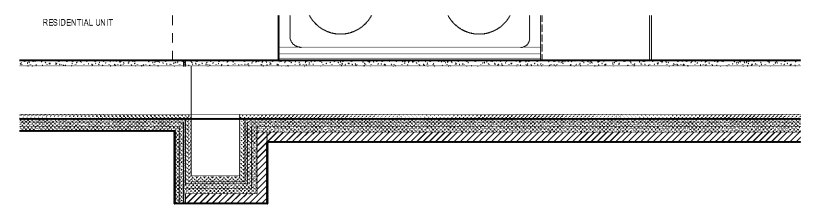


CORRIDOR EXTERIOR

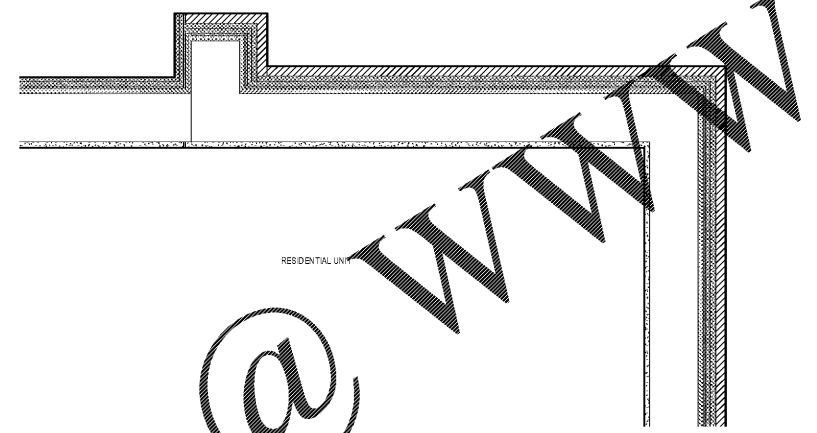


5 DETAIL VIEW
1/12" = 1'-0"

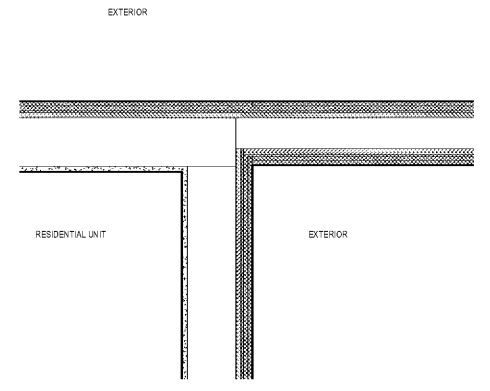


4 PLAN DETAIL
1/12" = 1'-0"

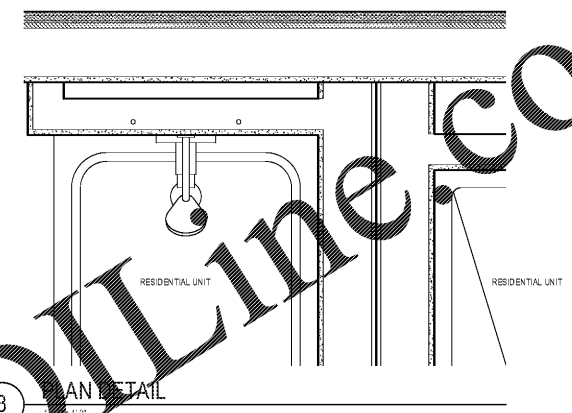

3 PLAN DETAIL
1/12" = 1'-0"


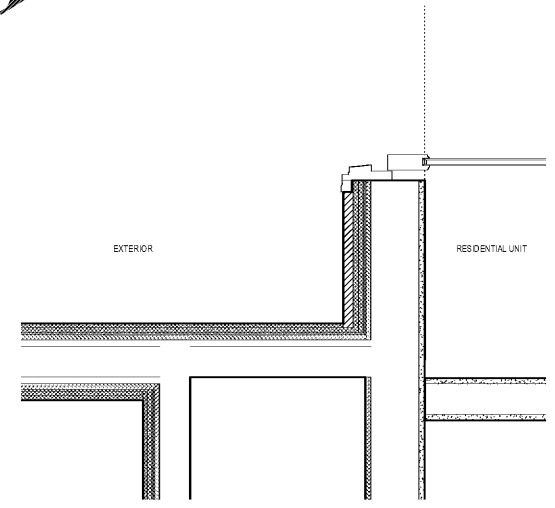


2 PLAN DETAIL
1/12" = 1'-0"

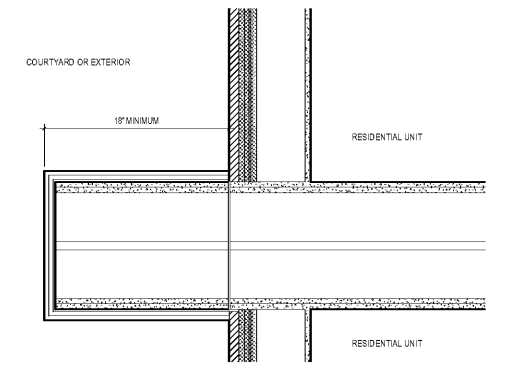

1 PLAN DETAIL @ 2 HOUR FIREWALL EXTENSION
1/12" = 1'-0"

1925 Prospect Ave.
Orlando, FL 32814
P (407) 661-9100
F (407) 661-9101
www.r.p.e.com

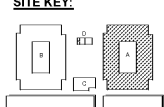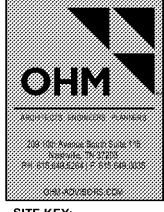

CLIENT NAME
HUTTON DEVELOPMENT
756 Cherry Street
Chattanooga, TN 37402

PROJECT NAME
ROCKLEDGE FLATS - BUILDING A
220 Barton Boulevard
Rockledge, FL 32955

Revision Schedule	
No.	Description

PROJECT NO. 21002	DATE 11/15/2019	DRAWN [Signature]	CHECKED [Signature]
----------------------	--------------------	----------------------	------------------------

A-502

GMP PRICING SET 15 NOVEMBER 2019