



13 EXTERIOR WALL DETAIL  
3/4" = 1'-0"

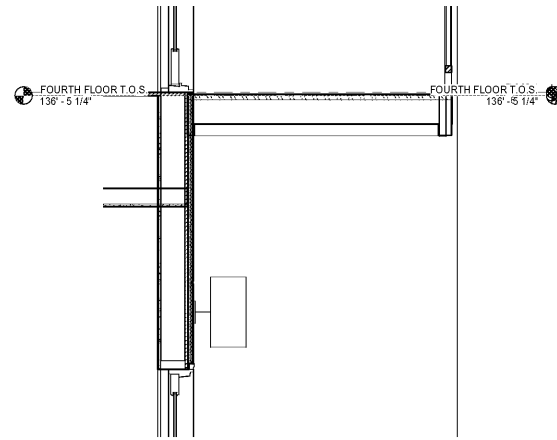


9 SECTION DETAIL  
3/4" = 1'-0"

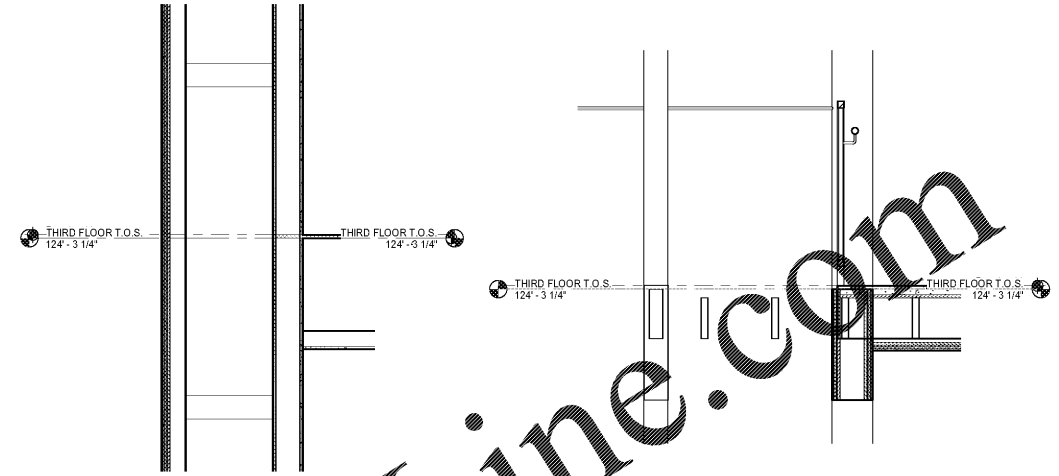


6 SECTION DETAIL  
3/4" = 1'-0"

1 SECTION @ CORRIDOR BY STAIRS - Callout 3  
3/4" = 1'-0"

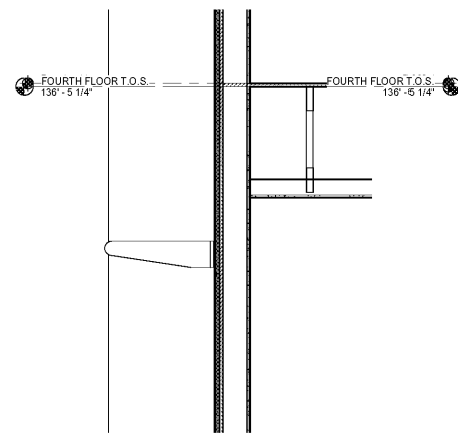


12 SECTION DETAIL  
3/4" = 1'-0"

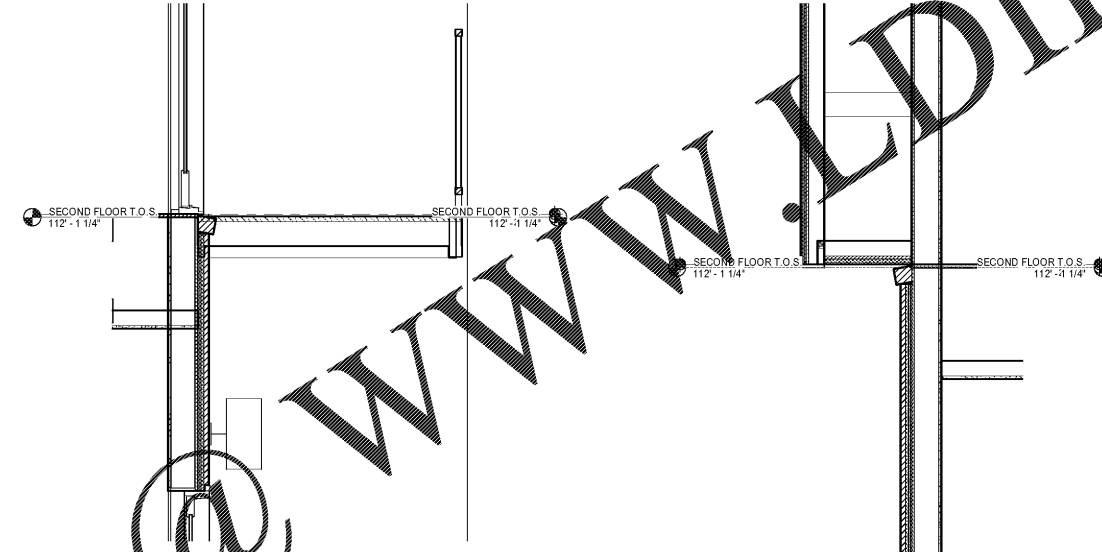


8 SECTION DETAIL  
3/4" = 1'-0"


5 SECTION DETAIL  
3/4" = 1'-0"

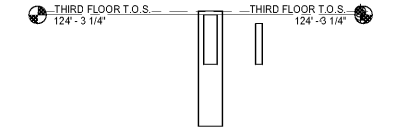


3 SECTION DETAIL  
3/4" = 1'-0"

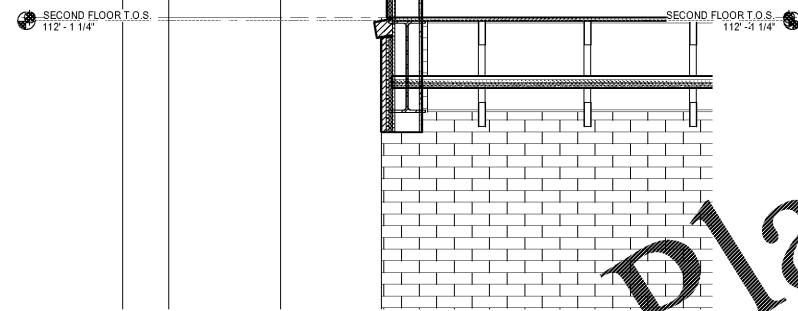


11 SECTION DETAIL  
3/4" = 1'-0"

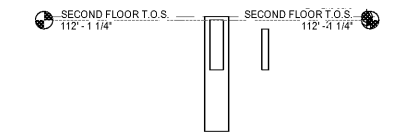


2 SECTION DETAIL  
3/4" = 1'-0"

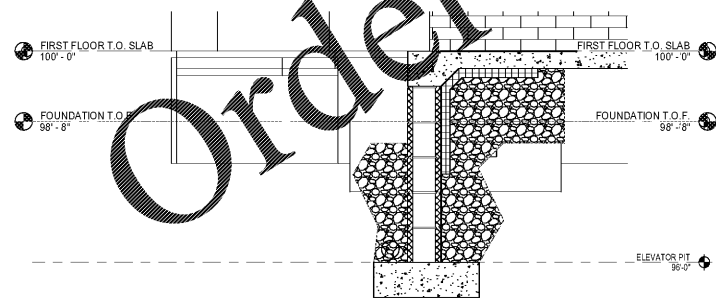


10 SECTION DETAIL  
3/4" = 1'-0"

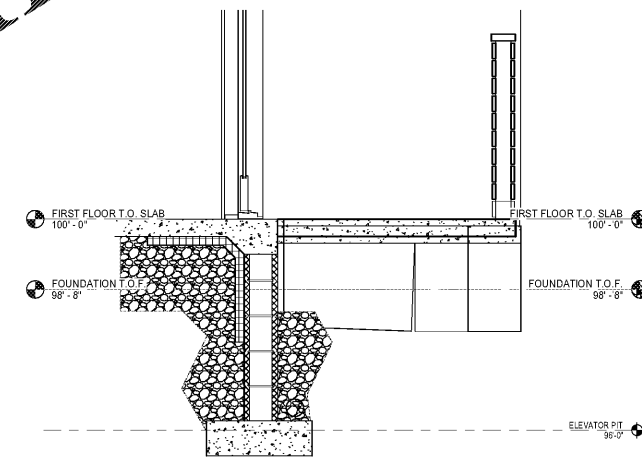

7 SECTION DETAIL  
3/4" = 1'-0"

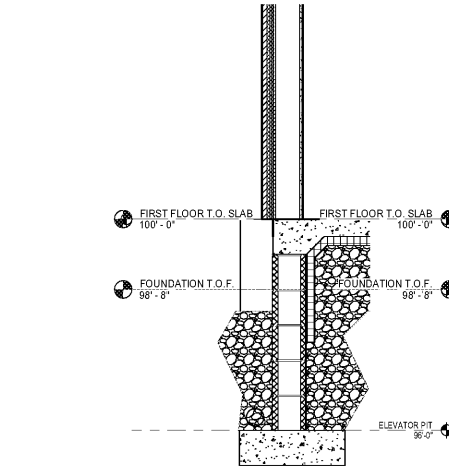

4 SECTION DETAIL  
3/4" = 1'-0"

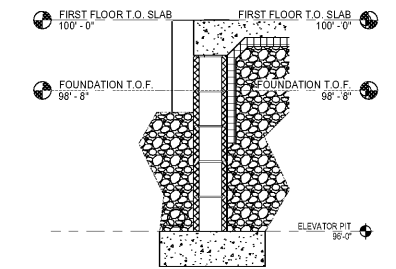


1 SECTION DETAIL  
3/4" = 1'-0"

Order Plans @ [www.ediline.com](http://www.ediline.com)

1925 Prospect Ave.  
Orlando, FL 32814  
P (407) 661-9100  
F (407) 661-9101  
www.e-p.com

**Calucci & Peterson**  
Architects Engineers Planners

**OHM**  
ARCHITECTS ENGINEERS PLANNERS

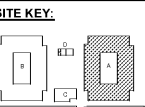

CLIENT NAME  
**HUTTON DEVELOPMENT**  
756 Cherry Street  
Chattanooga, TN 37402

PROJECT NAME  
**ROCKLEDGE FLATS - BUILDING A**  
220 Barton Boulevard  
Rockledge, FL 32955

SHEET TITLE  
**ELEVATION DETAILS**

Revision Schedule	
No.	Description

PROJECT NO. 21002	DATE 11/15/2019	DRAWN N/A	CHECKED N/A
----------------------	--------------------	--------------	----------------

GMP PRICING SET 15 NOVEMBER 2019