


in progress

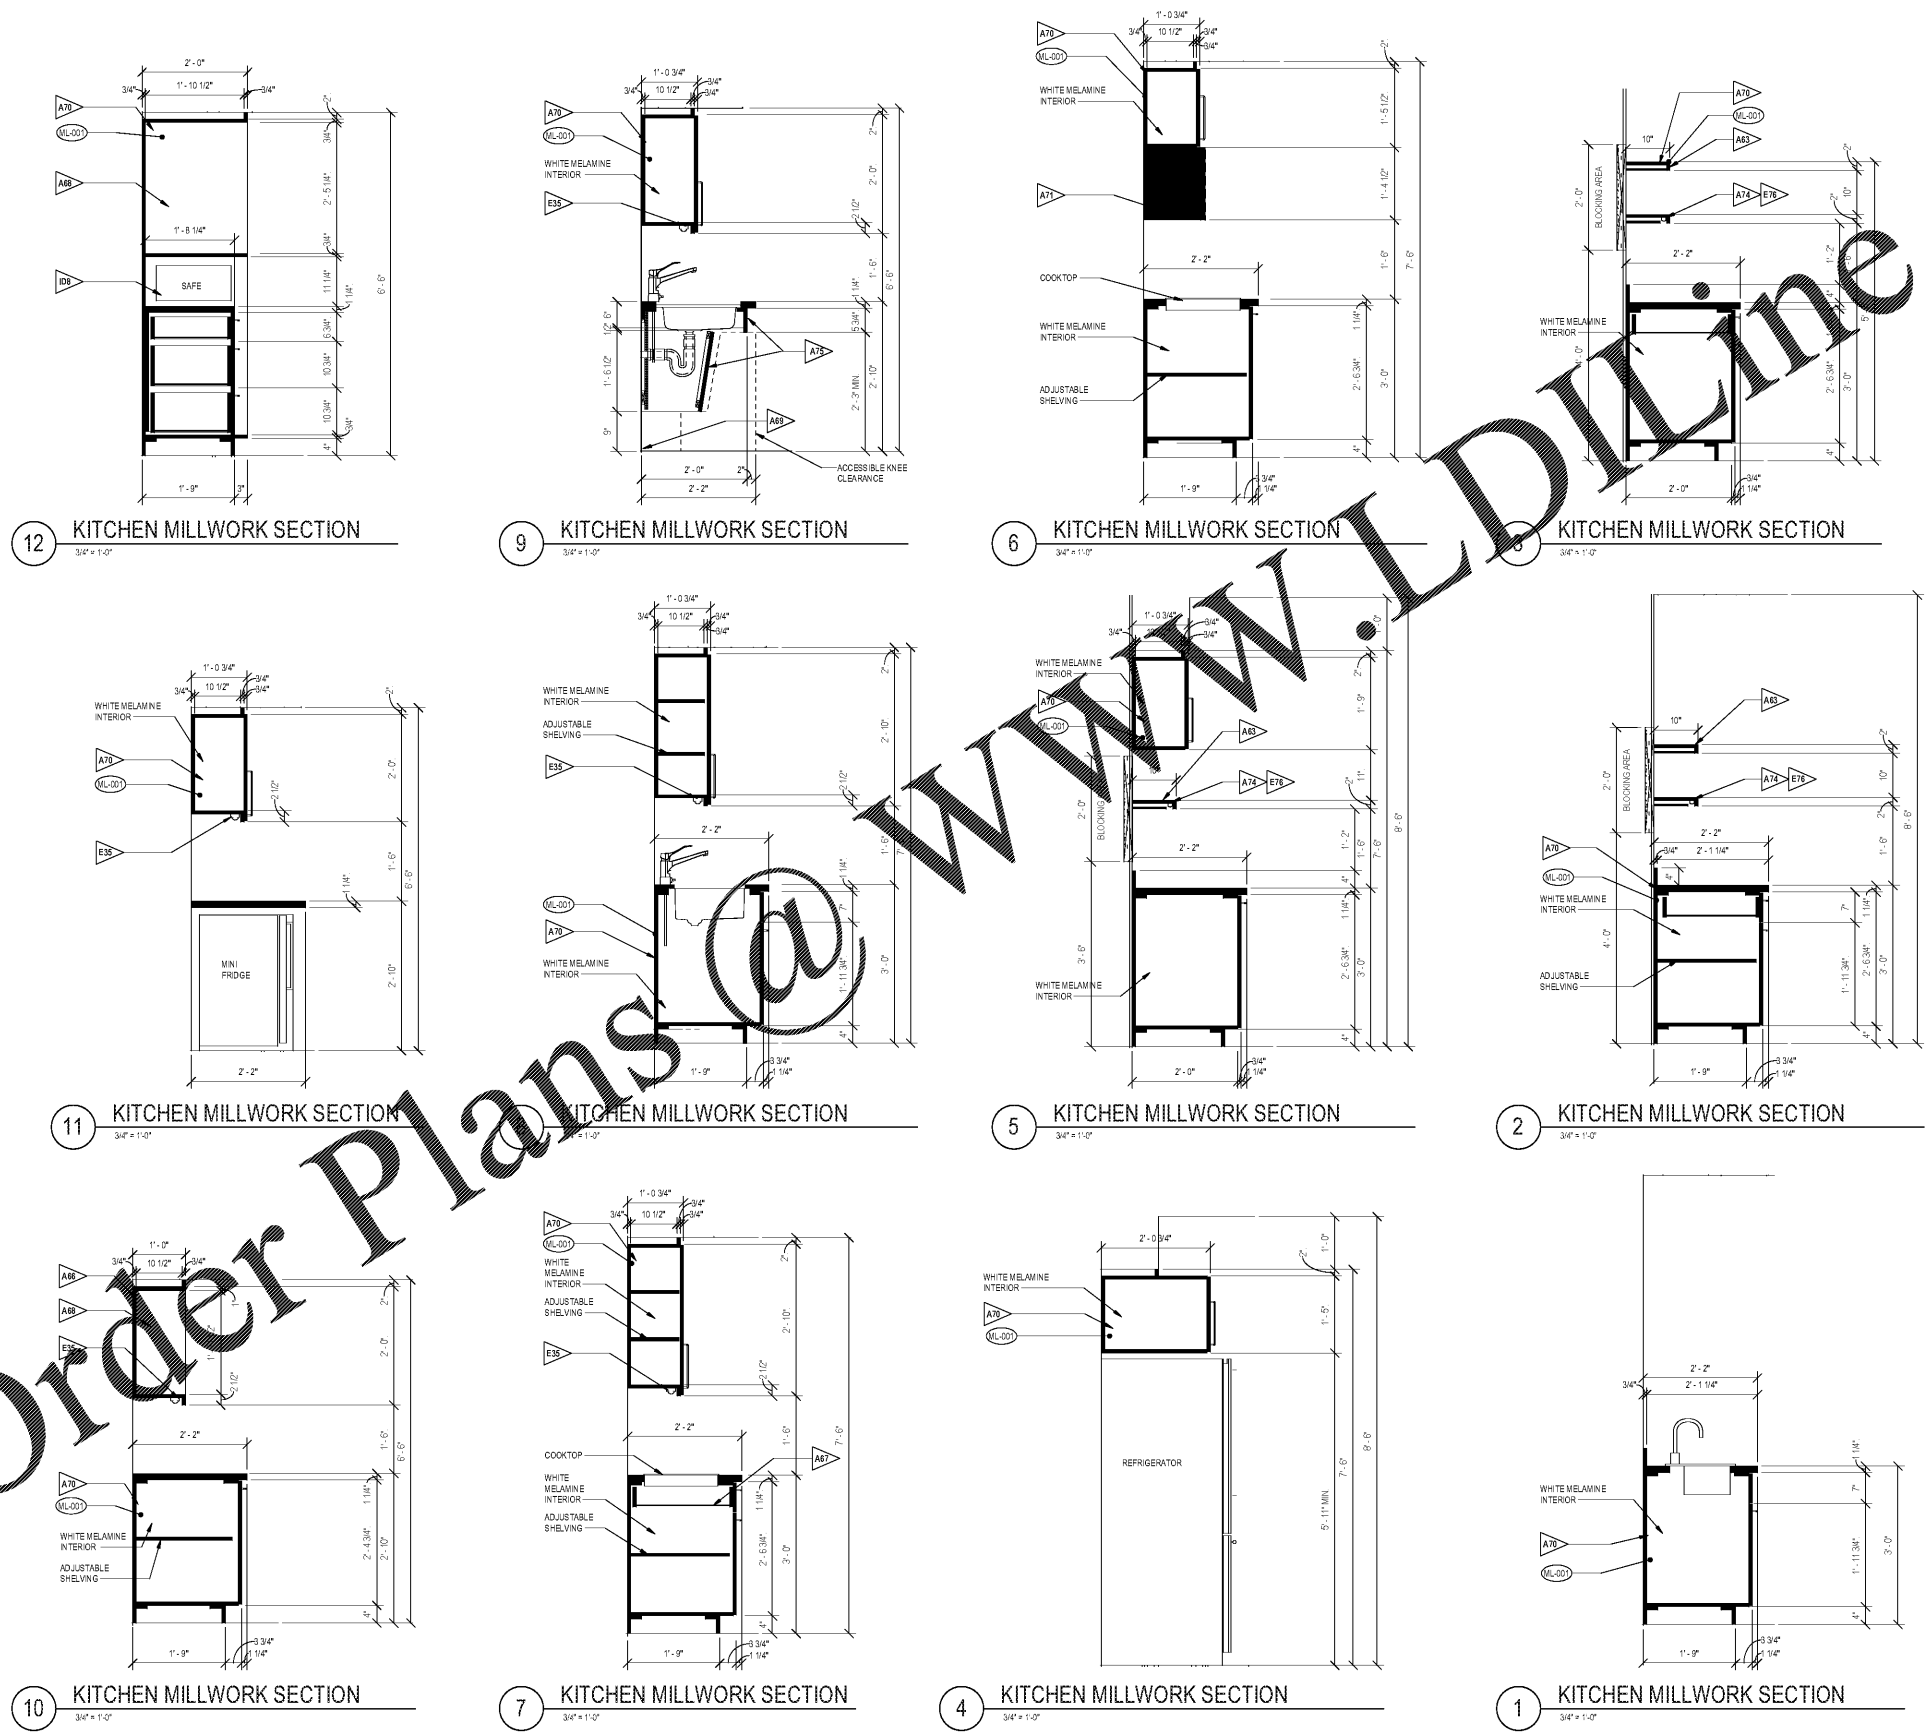

12 KITCHEN MILLWORK SECTION
3/4" = 1'-0"

9 KITCHEN MILLWORK SECTION
3/4" = 1'-0"

6 KITCHEN MILLWORK SECTION
3/4" = 1'-0"

8 KITCHEN MILLWORK SECTION
3/4" = 1'-0"

11 KITCHEN MILLWORK SECTION
3/4" = 1'-0"

10 KITCHEN MILLWORK SECTION
3/4" = 1'-0"

5 KITCHEN MILLWORK SECTION
3/4" = 1'-0"

2 KITCHEN MILLWORK SECTION
3/4" = 1'-0"

10 KITCHEN MILLWORK SECTION
3/4" = 1'-0"

7 KITCHEN MILLWORK SECTION
3/4" = 1'-0"

4 KITCHEN MILLWORK SECTION
3/4" = 1'-0"

1 KITCHEN MILLWORK SECTION
3/4" = 1'-0"

REFERENCE NOTES	
A	REFER TO DESIGN STANDARDS, "RESTROOMS" CHAPTER FOR MAIN REQUIREMENTS RELATED TO THIS SHEET. ARCHITECT IS RESPONSIBLE FOR DESIGNING PROJECT IN ACCORDANCE WITH THE ENTIRE DESIGN STANDARDS.
GENERAL NOTES	
1.	PROVIDE BLOCKING AS REQUIRED FOR MILLWORK, WALL HUNG CABINETS AND SHELVING.
ARCHITECTURAL	
A63	BRACKET CONCEALED BY SHELF. PROVIDE HEAVY DUTY FLOATING SHELF CONDENSED HARDWARE. PROVIDE BLOCKING AS REQUIRED.
A66	MILLWORKER TO FASTEN SHELF TO BACK PANEL AND PROVIDE DOWNES AS REQUIRED TO SUPPORT SHELF. INSIDE SHELF TO RECEIVE LA-001, LA-002 ON BACK PANEL ONLY.
A69	FLOOR AND WALL FINISHES TO EXTEND BEYOND CABINET.
A70	MILLWORK IDENTIFIED AS ML-001. REFER TO THE BUILDING PRODUCT MANUAL (BPM) FOR SPECIFICATIONS. SPECIFICATIONS MUST BE UTILIZED IN COORDINATION WITH THE DRAWINGS. ALL KITCHEN MILLWORK MUST BE COMPLIANT WITH THE MARSHALLT KITCHEN MILLWORK SPECIFICATIONS PROVIDED IN THE IF ANOTHER MICROWAVE IS SELECTED, MILLWORK, TILE AND SHELF LOCATIONS NEED TO BE COORDINATED. TILE IS TO ALIGN WITH THE UNDERSIDE OF THE MICROWAVE.
A71	MILLWORKER TO PROVIDE LIGHT INTEGRATED INTO SHELF AND CLOSET.
A74	MILLWORKER TO PROVIDE LIGHT INTEGRATED INTO APRON AND REMOVABLE PANEL WITH 3/4" PLYWOOD SUPPORTS AT EACH END BETWEEN CABINETS. VERIFY PIPE CLEARANCE WITH REMOVABLE PANEL. PROVIDE SUPPORT CLEATS AND FRAME AS REQUIRED.
ENGINEERING	
E33	STRIP LIGHTS MOUNTED AT UNDERSIDE OF SHELF. THE MARK NUMBER INDICATED IS FOR THE SET OF UNDERCABINET LIGHTS AND ASSOCIATED PARTS FOR THIS KITCHEN. BULB, SHELF LIGHTING AND CLOSET LIGHTS ARE SPECIFIED SEPARATELY. CONCEAL HARDWIRE CONNECTION POINT BEHIND SHELF. GC TO WIRE LIGHT TO WALL SWITCH.
INTERIOR DESIGN	
ID6	SAFE PROVIDED BY OWNER.

1925 Prospect Ave.
Orlando, FL 32814
P (407) 661-9100
F (407) 661-9101
www.r.p.com

Cabalaci & Peterson
Architects Engineers Planners

OHM
ARCHITECTS ENGINEERS PLANNERS

300 West Avenue, Suite 300
Chattanooga, TN 37402
Tel: 423.266.1212
Fax: 423.266.1213
www.ohmarch.com

CLIENT NAME
HUTTON DEVELOPMENT

PROJECT NAME
ROCKLEDGE FLATS - BUILDING A

736 Cherry Street
Chattanooga, TN 37402

220 Barton Boulevard
Rockledge, FL 32955

SHEET TITLE
KITCHEN CASEWORK DETAILS

Revision Schedule		
No.	Description	Date

PROJECT NO. 21002
DATE 11/15/2019
DRAWN BY
CHECKED BY