


Order Plans @ www.LDLine.com

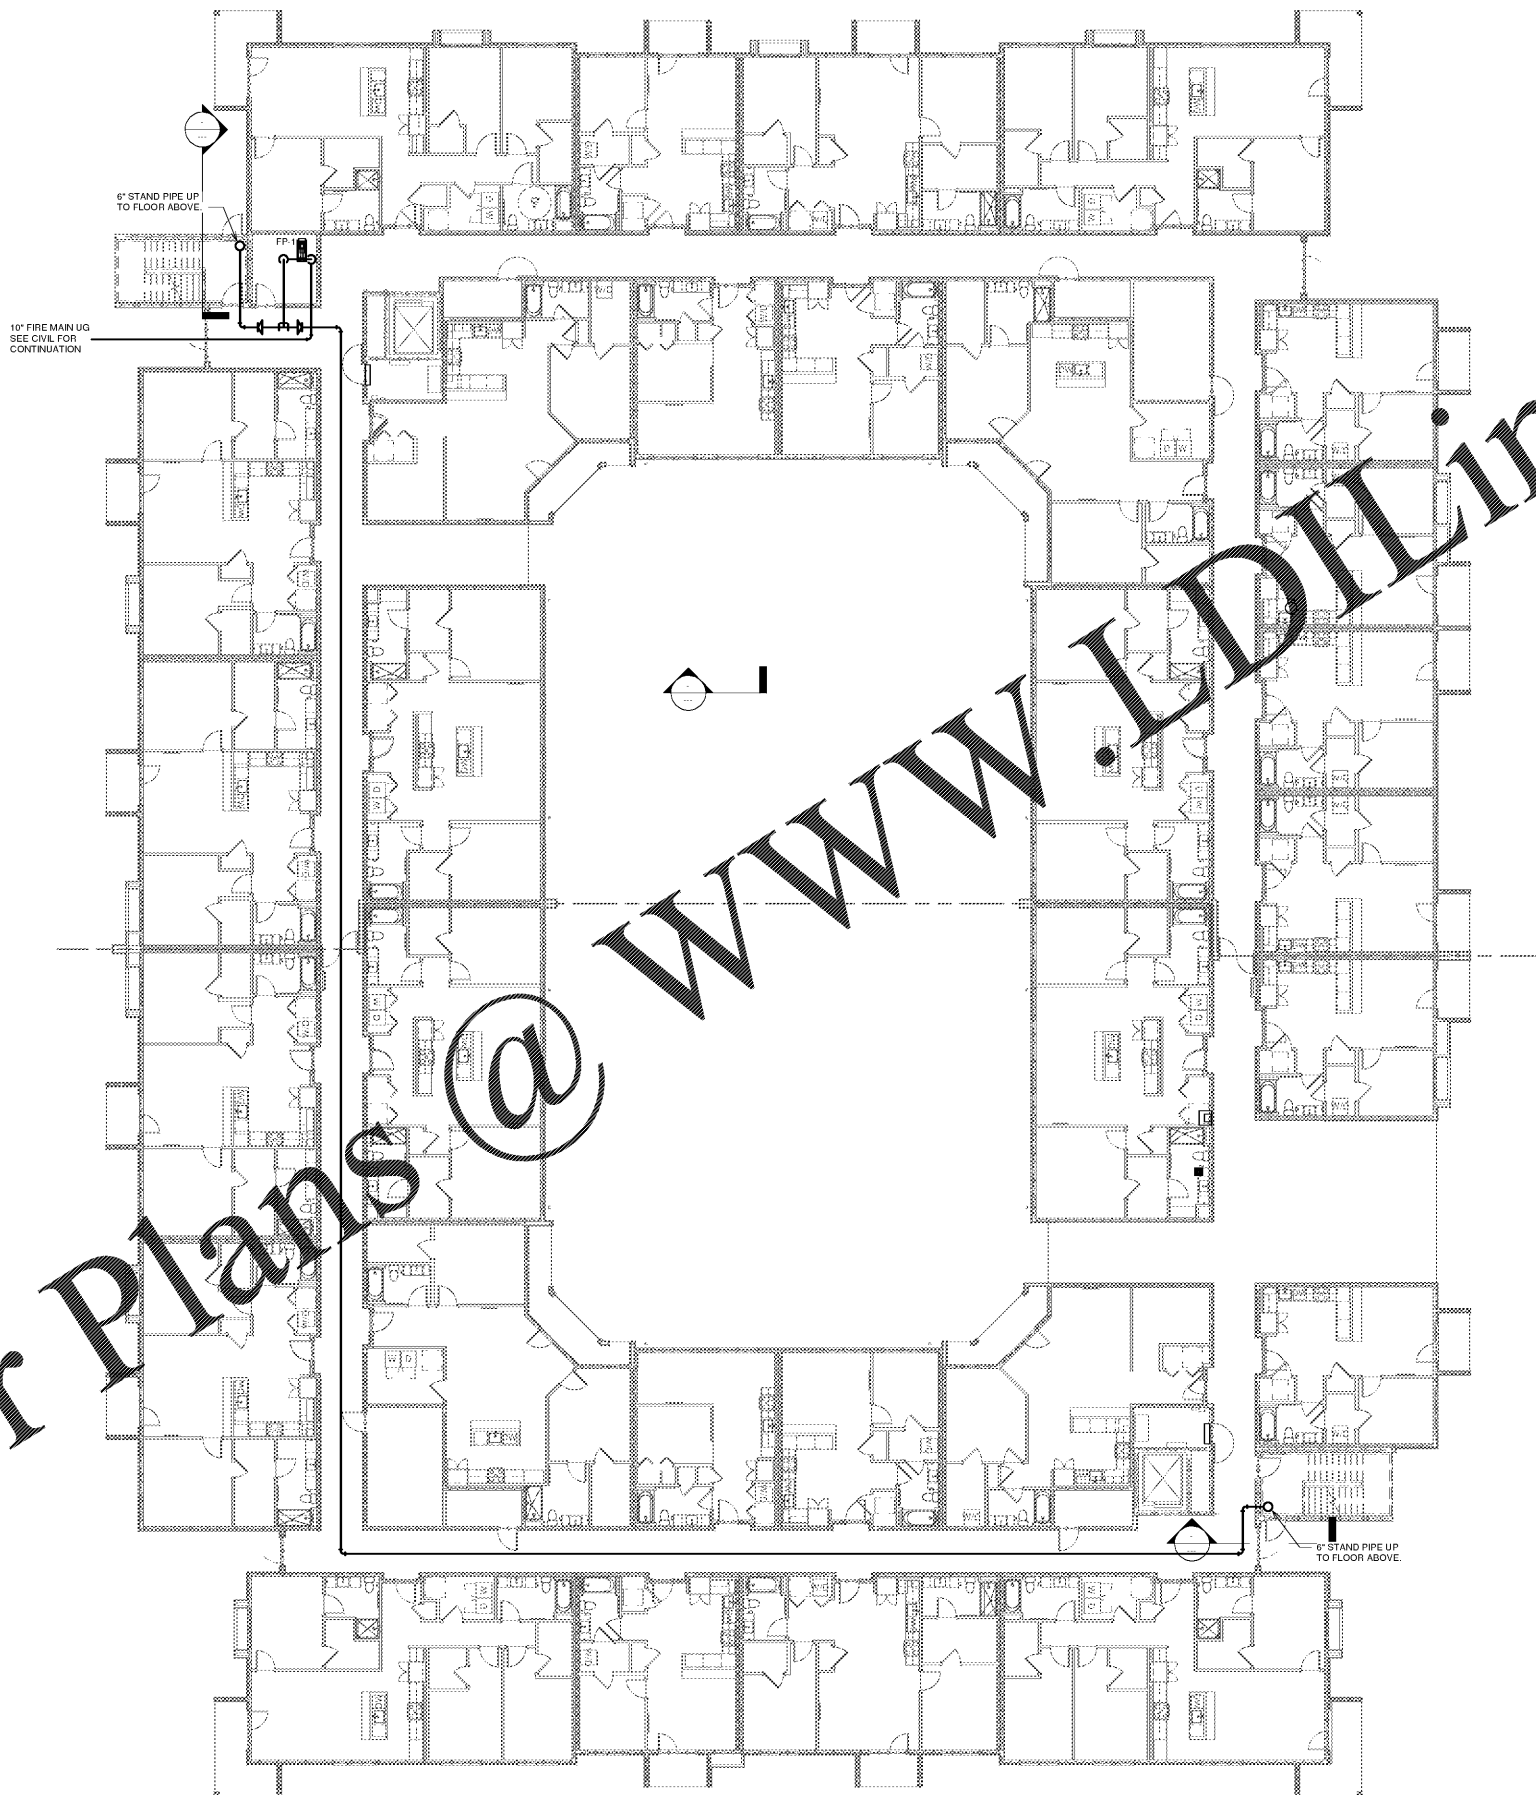

① FP FLOOR 1
3/32" = 1'-0"

Revision Schedule	
No.	Description

PROJECT NO. 0540150010	DATE 20/08/07	DRAWN [Signature]	CHECKED [Signature]
---------------------------	------------------	----------------------	------------------------

PROJECT NAME ROCKLEDGE MULTI-FAMILY 220 Baron Boulevard Rockledge, FL 32955	CLIENT NAME [Blank]
--	------------------------

PROJECT TITLE FIRE PROTECTION FIRST FLOOR	CLIENT NAME [Blank]
--	------------------------

PROJECT NO. 0540150010	DATE 20/08/07	DRAWN [Signature]	CHECKED [Signature]
---------------------------	------------------	----------------------	------------------------

FP101

GMP PRICING SET



1925 Prospect Ave.
Orlando, FL 32814
P (407) 661-9100
F (407) 661-9101
www.c-p.com