
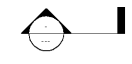
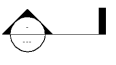


1 FP FLOOR 2  
3/32" = 1'-0"

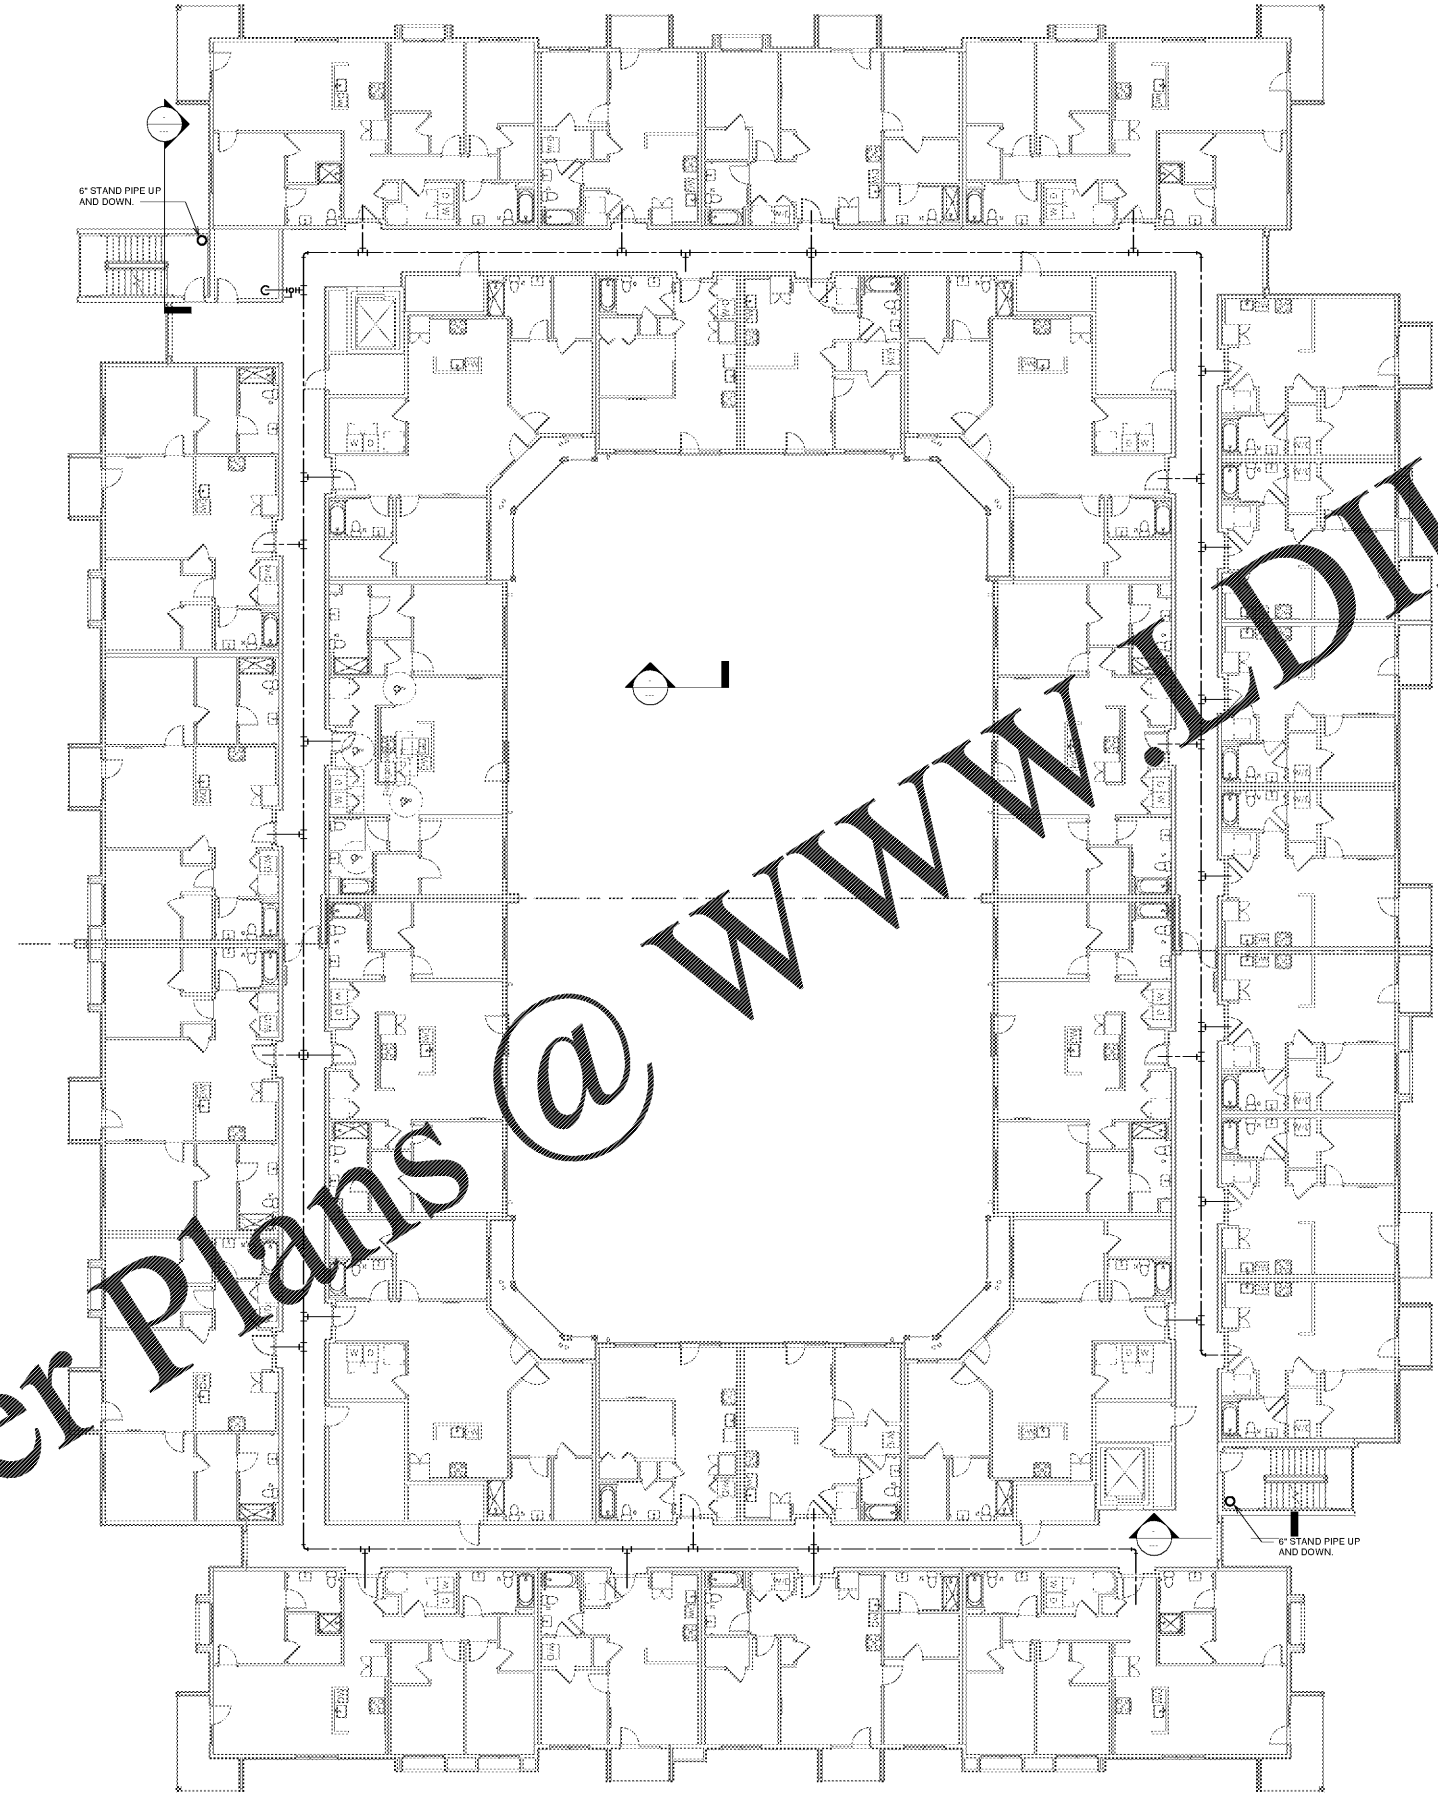

Revision Schedule	
No.	Description

PROJECT NO. 0540150010  
DATE 20/04/07  
DRAWN  
CHECKED  
Checked

NOV 02, 2005

PROJECT NAME  
**ROCKLEDGE MULTI-FAMILY**  
220 Barron Boulevard  
Rockledge, FL 32955

CLIENT NAME  
**FIRE PROTECTION SECOND FLOOR**



**Chalaci & Peterson**  
Architects Engineers Planners  
www.c&p.com

1925 Prospect Ave.  
Orlando, FL 32814  
P (407) 661-9100  
F (407) 661-9101

FP102

GMP PRICING SET