


Order Plans @ www.LDILine.com

MECHANICAL FLOOR 2
3/32" = 1'-0"

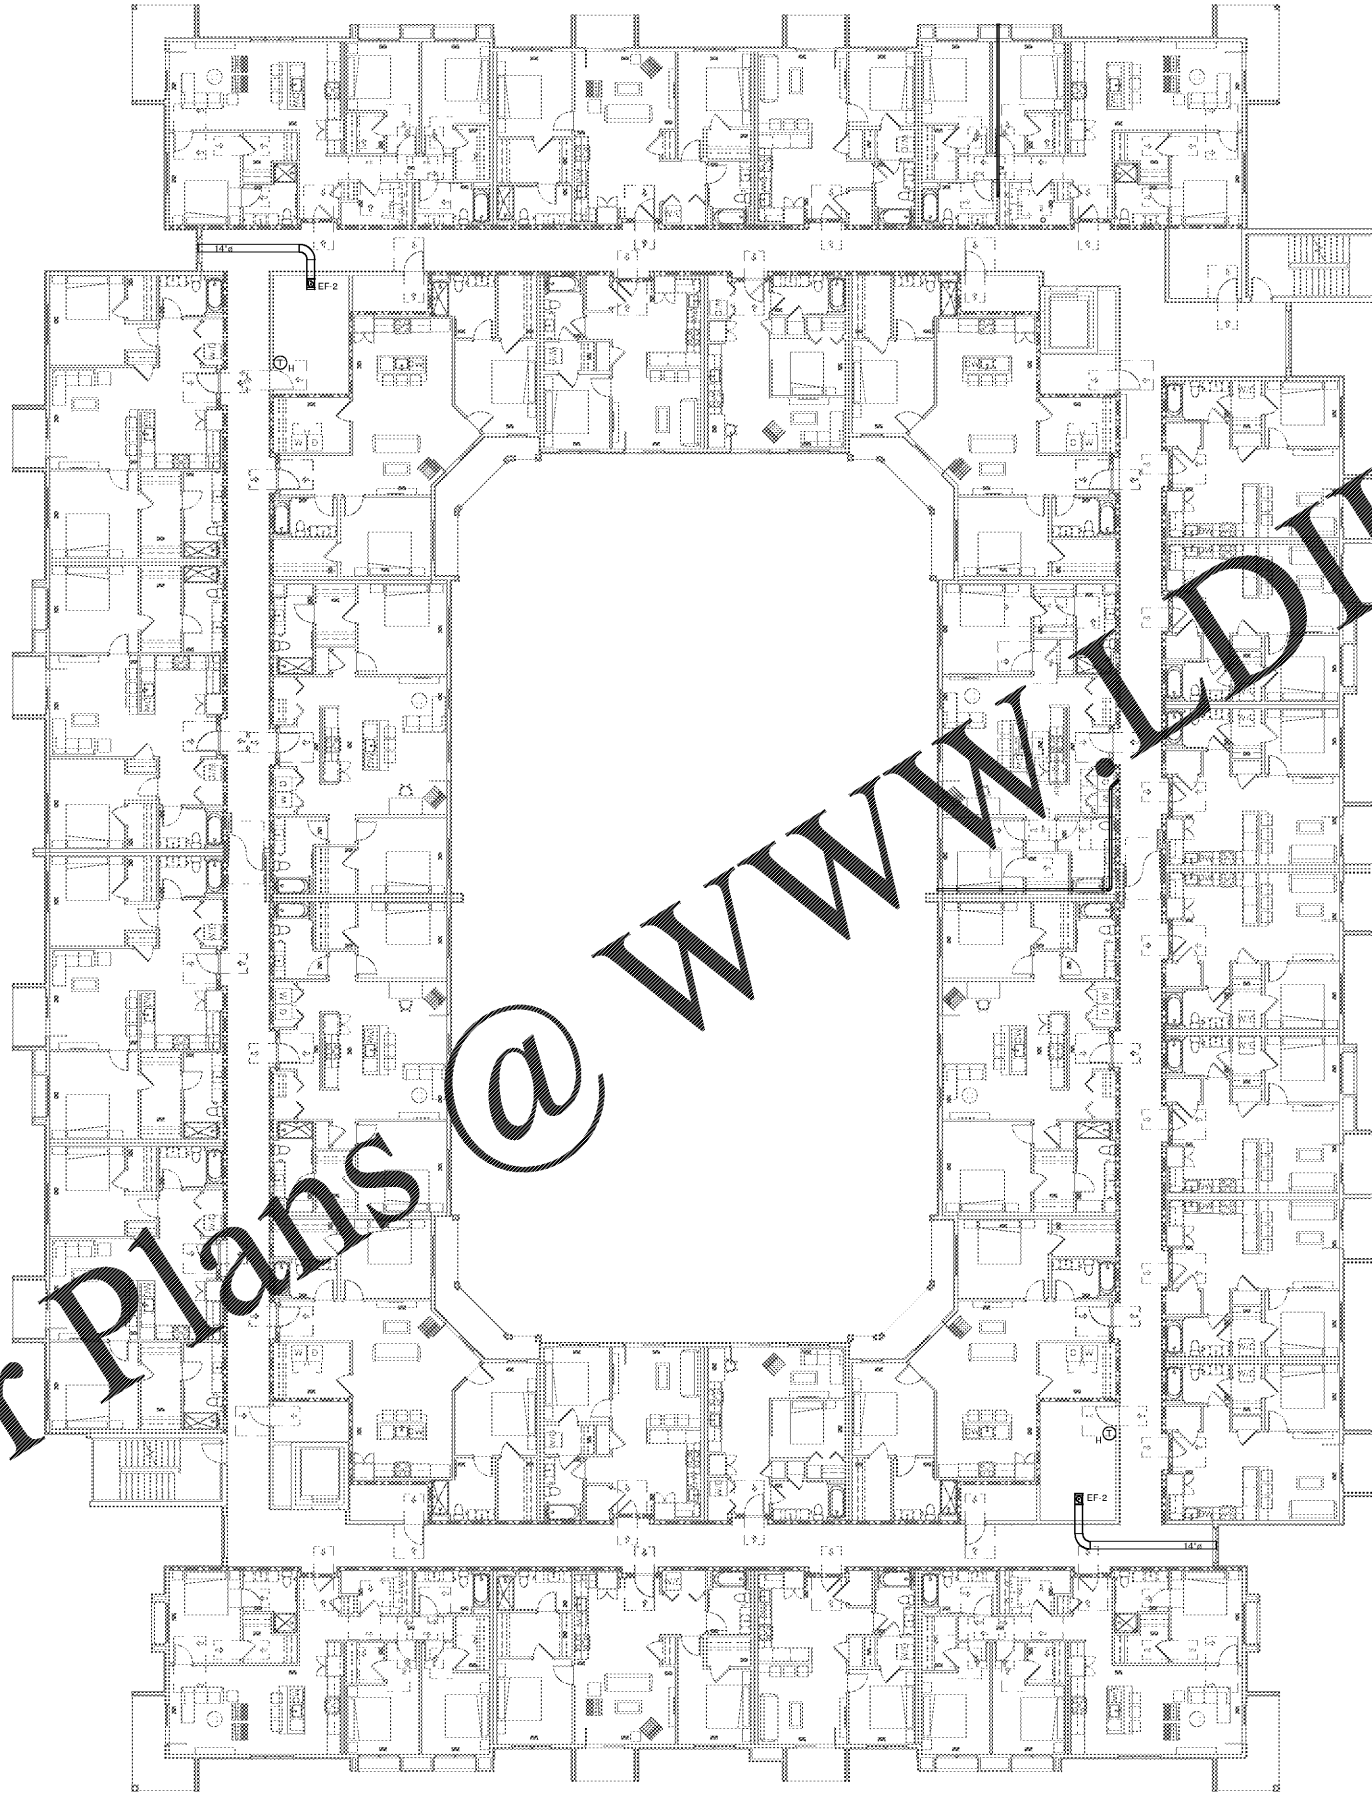

GENERAL NOTES
SEE ENLARGED PLANS FOR HVAC IN UNITS.



Colucci & Peterson
Architects Engineers Planners

1925 Prospect Ave.
Orlando, FL 32814
P (407) 661-9100
F (407) 661-9101
www.c-p.com

PROJECT NAME ROCKLEDGE MULTI-FAMILY 220 Baron Boulevard Rockledge, FL 32955	CLIENT NAME
SHEET TITLE MECHANICAL SECOND FLOOR	

Revision Schedule		
No.	Description	Date

PROJECT NO. 0540150010
DATE 20/04/16
DRAWN
CHECKED
NOV 03, 2015

M102

GMP PRICING SET