


Order Plans @ www.LDILine.com

MECHANICAL FLOOR 4
3/32" = 1'-0"

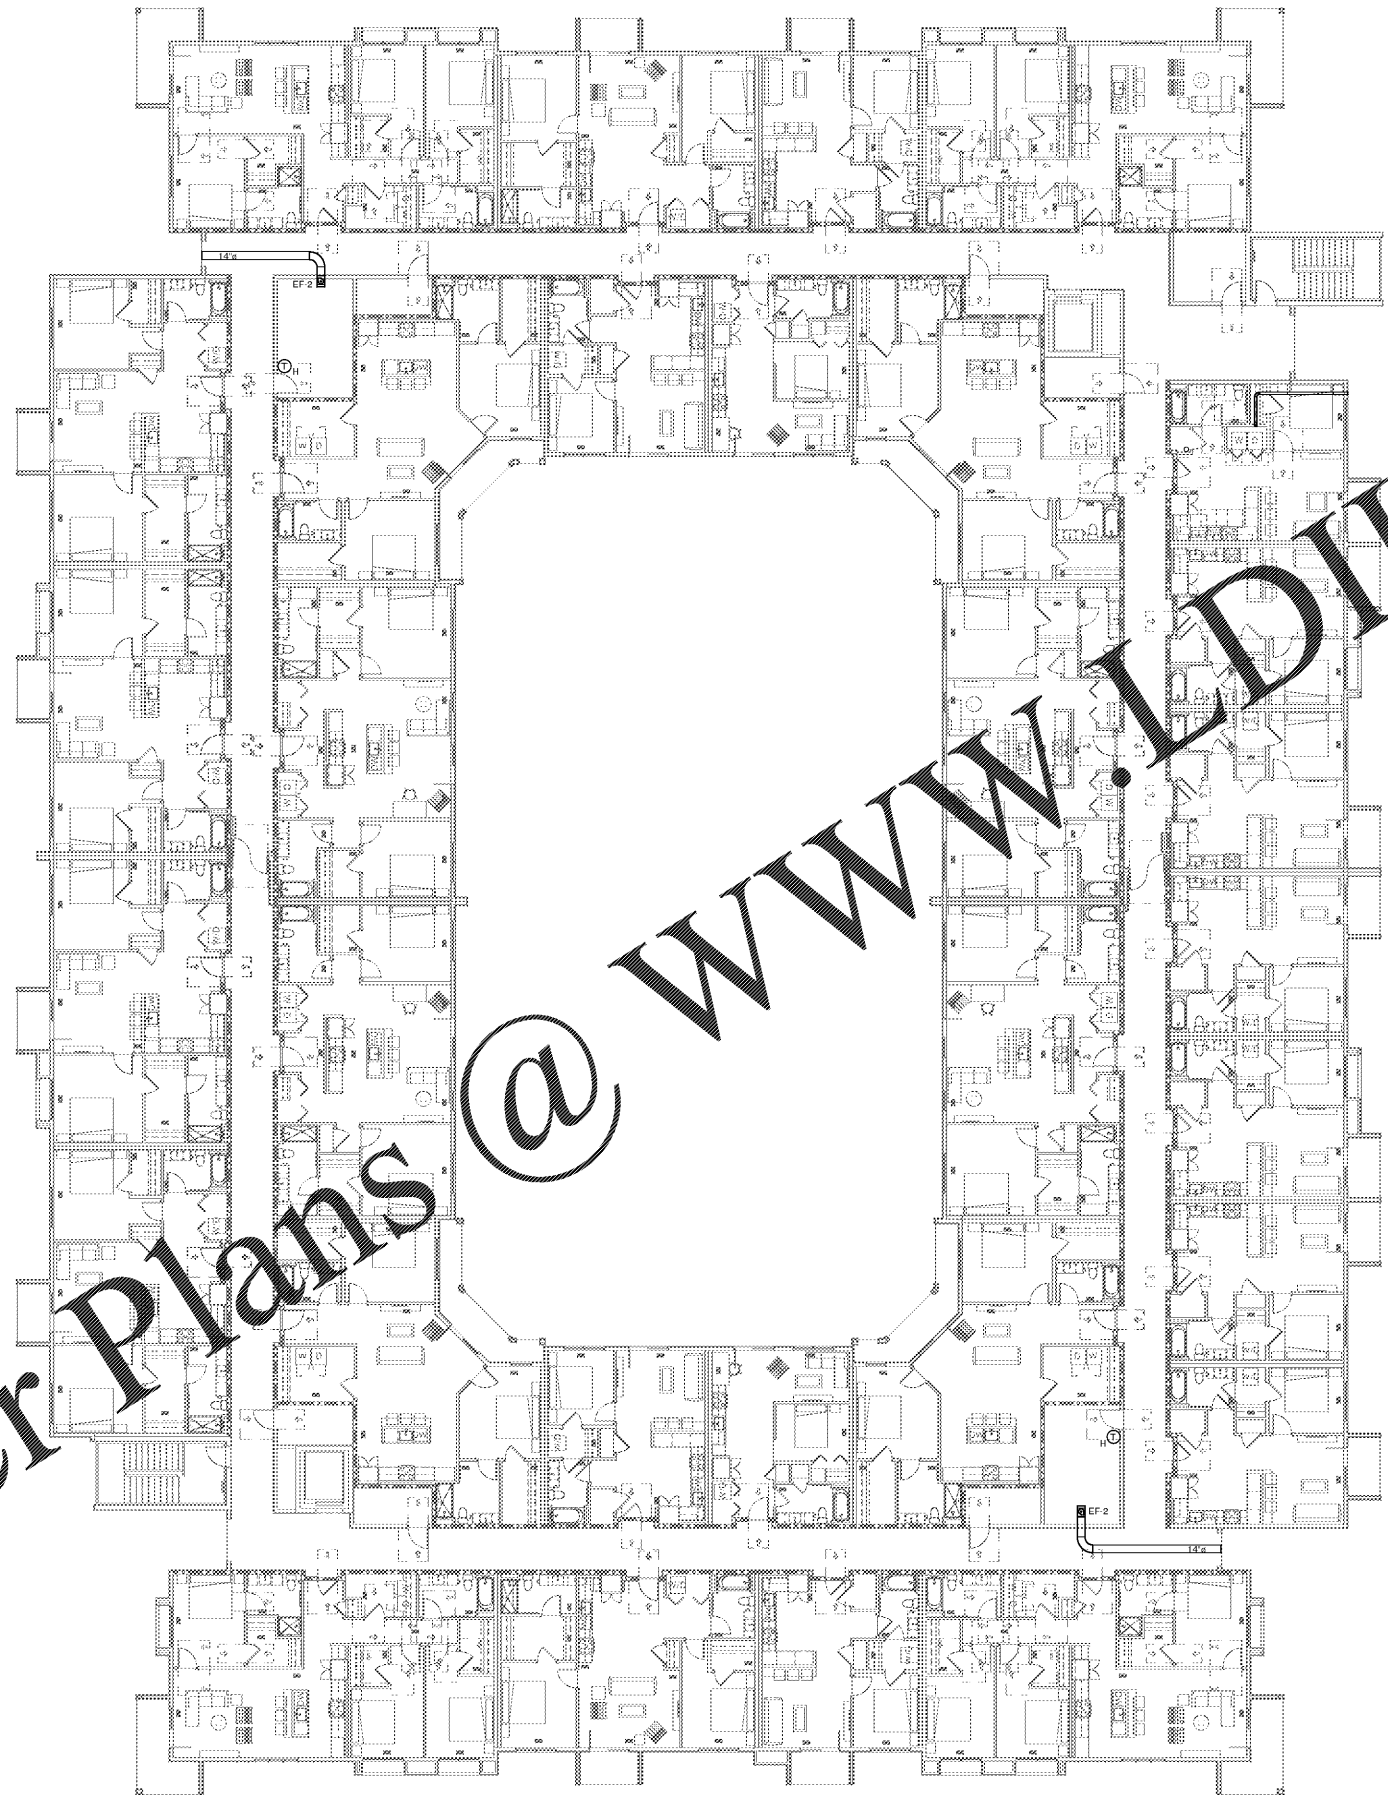

GENERAL NOTES
SEE ENLARGED PLANS FOR HVAC IN UNITS.

Revision Schedule	
No.	Description

PROJECT NO. 0540150010
DATE 20/04/16
DRAWN
CHECKED

NOV 02, 2015

PROJECT NAME
ROCKLEDGE MULTI-FAMILY
220 Baron Boulevard
Rockledge, FL 32955

CLIENT NAME

SHEET TITLE
MECHANICAL FOURTH FLOOR

IDENTIFIER

CLIENT NAME



1925 Prospect Ave.
Orlando, FL 32814
P (407) 661-9100
F (407) 661-9101
www.c-p-a.com

GMP PRICING SET

M104