




① UNIT PLAN - B2-BEDROOM WATER  
1/4" = 1'-0"



④ UNIT PLAN - B1-BEDROOM WATER  
1/4" = 1'-0"

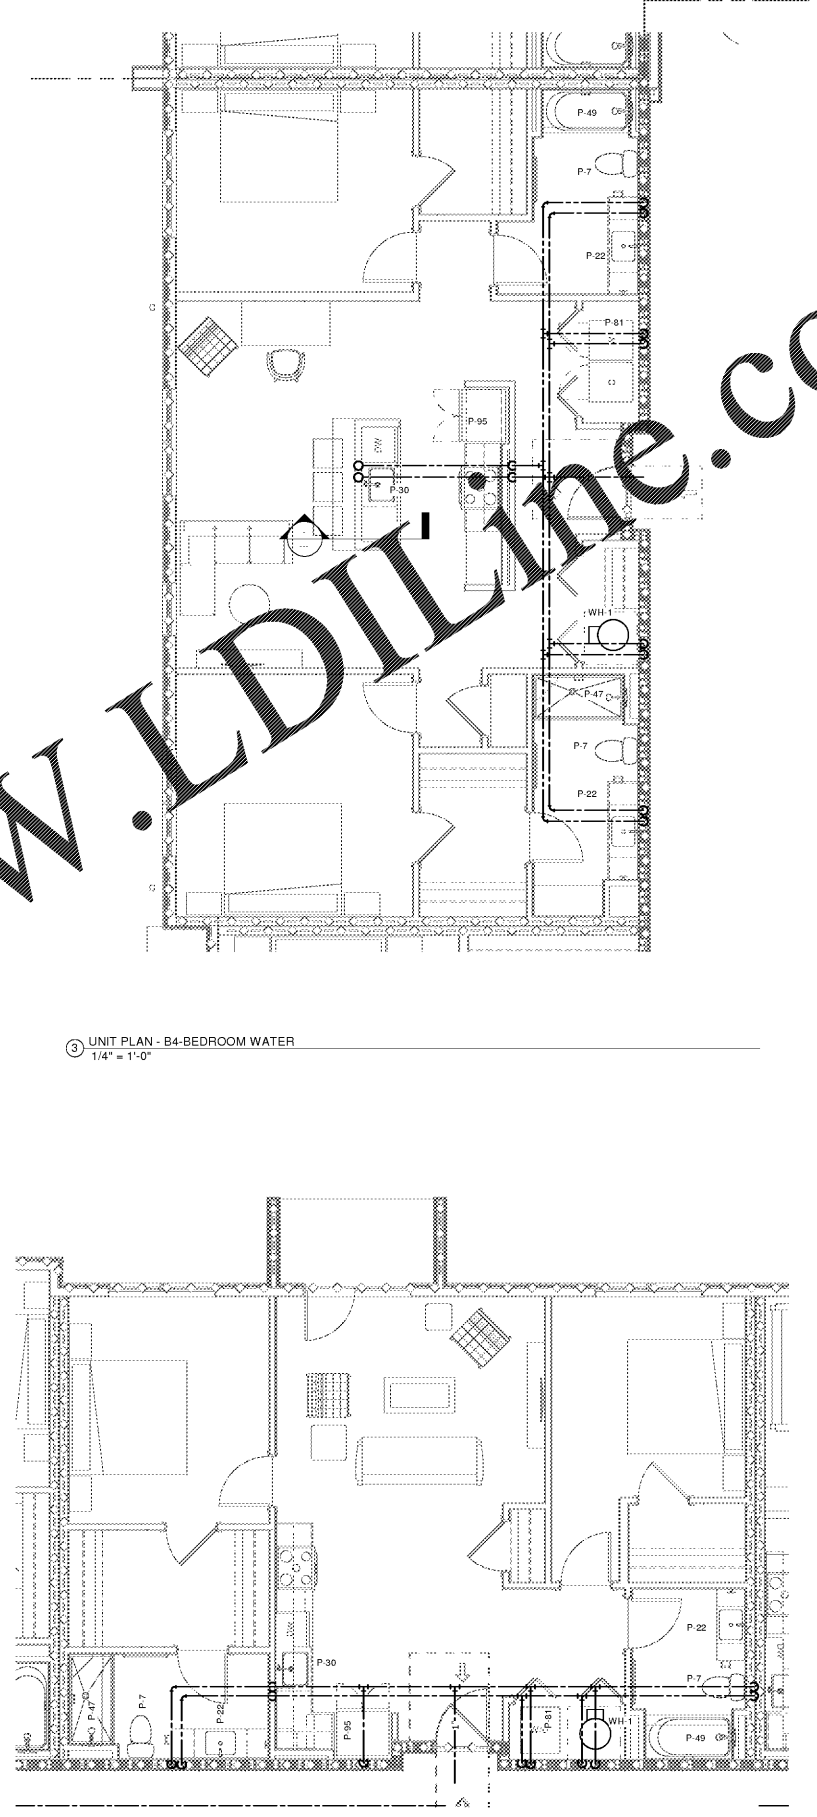

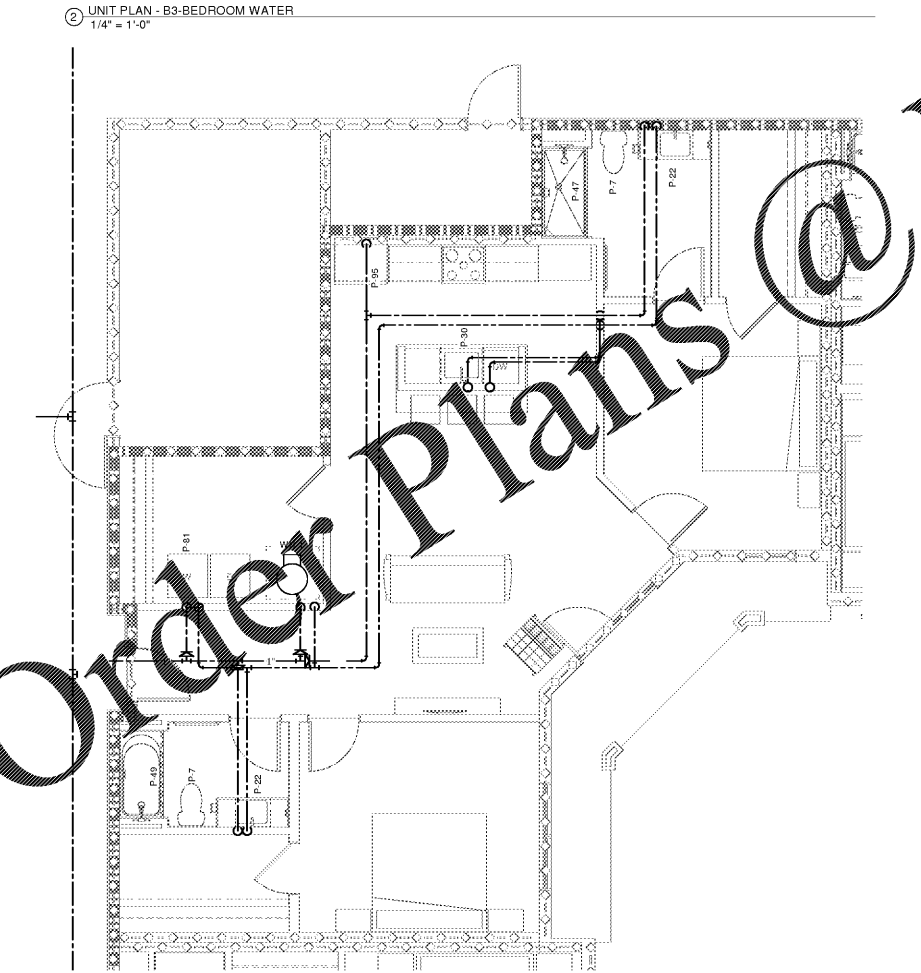

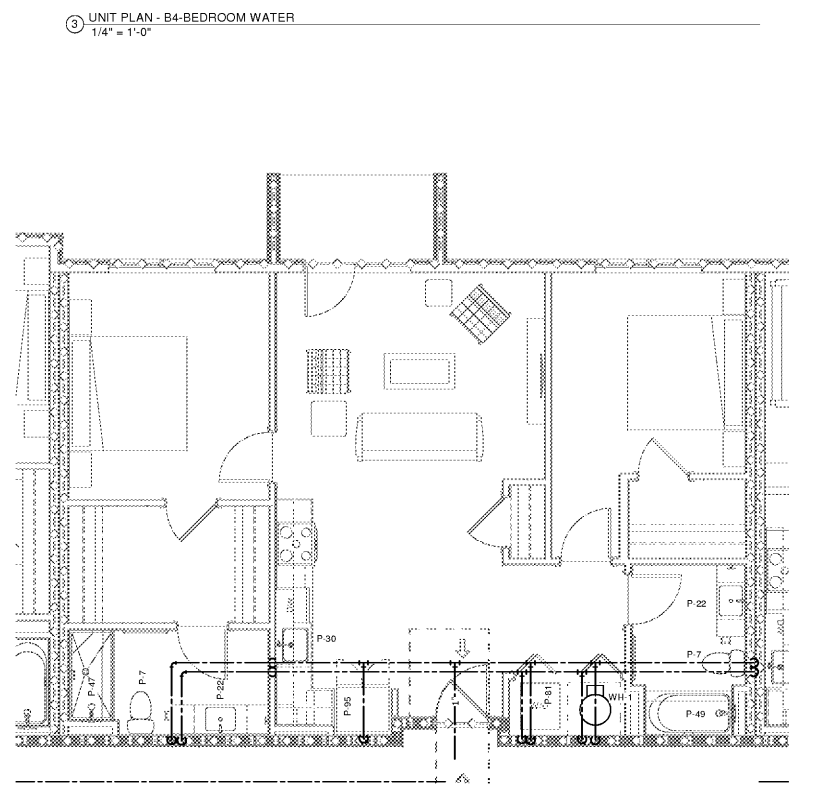② UNIT PLAN - B3-BEDROOM WATER  
1/4" = 1'-0"



③ UNIT PLAN - B4-BEDROOM WATER  
1/4" = 1'-0"

WWW.LDILLINE.COM

Order Plans @

 ARCHITECTS ENGINEERS PLANNERS 200 West Avenue, Suite 200, Ft. Lauderdale, FL 33301 Tel: 954.348.2121 Fax: 954.348.2122 www.ohm.com		 Architects Engineers Planners 1925 Prospect Ave. Orlando, FL 32814 P (407) 661-9100 F (407) 661-9101 www.c-p.com	
PROJECT NAME <b>ROCKLEDGE MULTI-FAMILY</b> 220 Baron Boulevard Rockledge, FL 32955		CLIENT NAME  	
PROJECT NO. 0540150010		SHEET TITLE <b>PLUMBING ENLARGED PLANS</b>	
DATE 20/04/16		NOV 03, 2015	
DRAWN SAUER		GMP PRICING SET	
CHECKED CHESTER		P411	