




③ UNIT PLAN - S1 STUDIO WATER
1/4" = 1'-0"

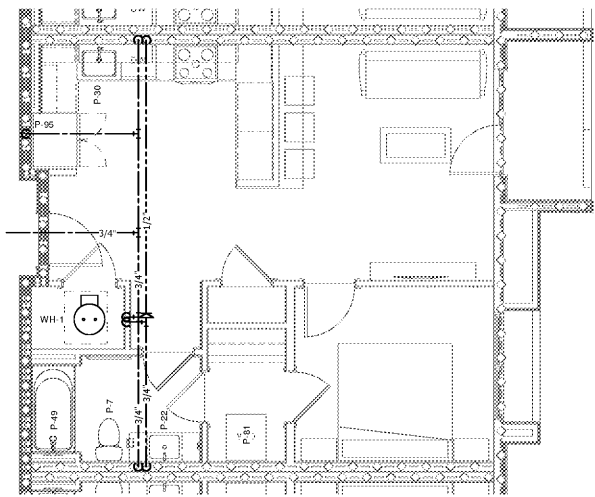

① UNIT PLAN - A1-BEDROOM WATER
1/4" = 1'-0"

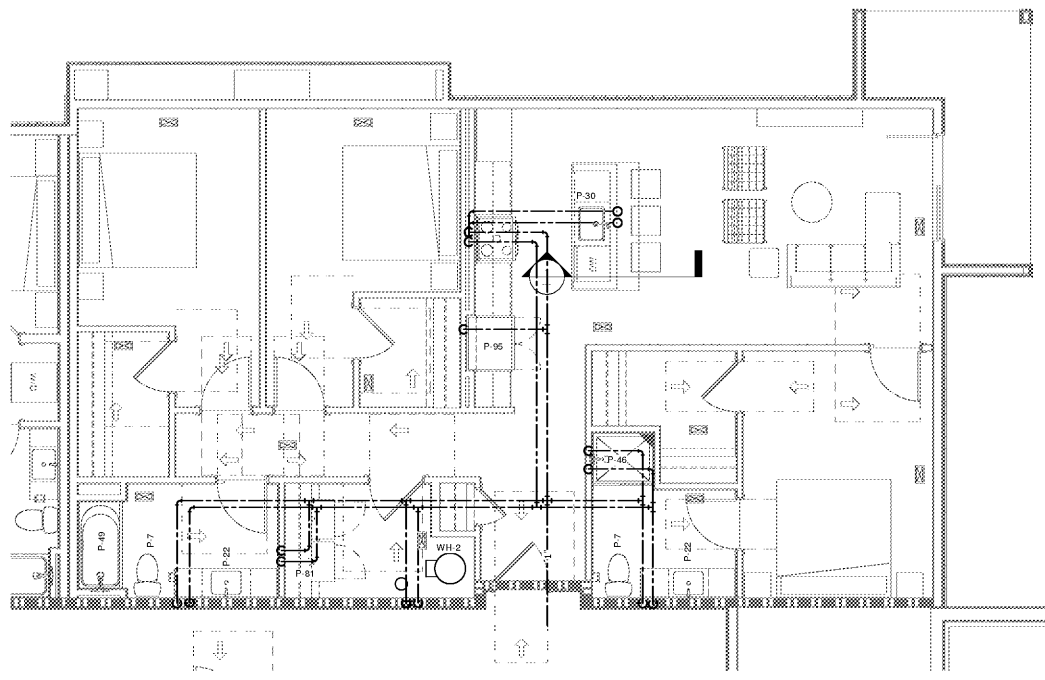

④ UNIT PLAN - C1-BEDROOM WATER
1/4" = 1'-0"

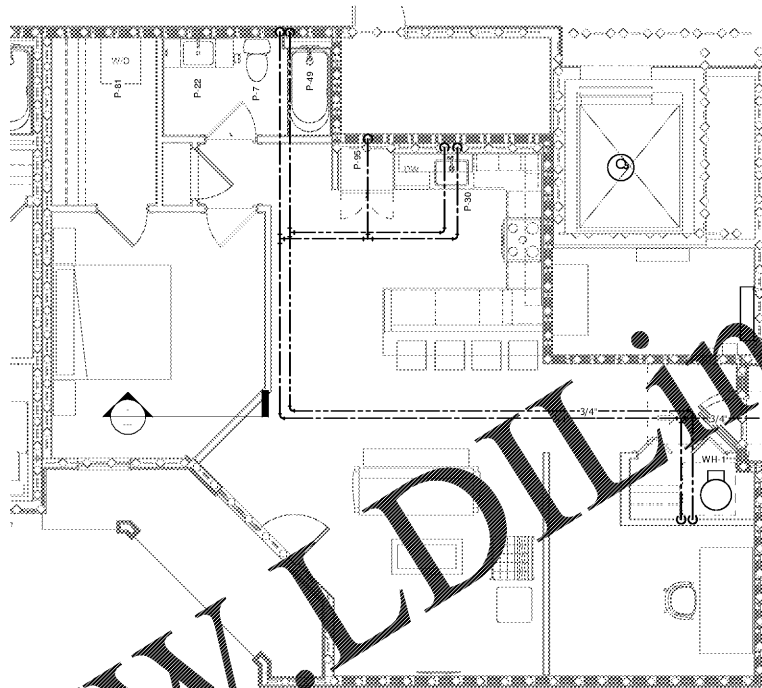

② UNIT PLAN - A2-BEDROOM WATER
1/4" = 1'-0"

Order Plans @ www.LDILine.com

Revision Schedule	
No.	Description

PROJECT NO. 054-15010	DATE 20/01/16
DRAWN [Name]	CHECKED [Name]

PROJECT NAME ROCKLEDGE MULTI-FAMILY 220 Baron Boulevard Rockledge, FL 32955	CLIENT NAME [Name]
SHEET TITLE PLUMBING ENLARGED PLANS	DATE NOV 03, 2015

PROJECT NO. 054-15010	DATE 20/01/16
DRAWN [Name]	CHECKED [Name]

PROJECT NAME ROCKLEDGE MULTI-FAMILY 220 Baron Boulevard Rockledge, FL 32955	CLIENT NAME [Name]
SHEET TITLE PLUMBING ENLARGED PLANS	DATE NOV 03, 2015



Colucci & Peterson
Architects Engineers Planners

1925 Prospect Ave.
Orlando, FL 32814
P (407) 661-9100
F (407) 661-9101
www.c-p.com

GMP PRICING SET