


Order Plans @

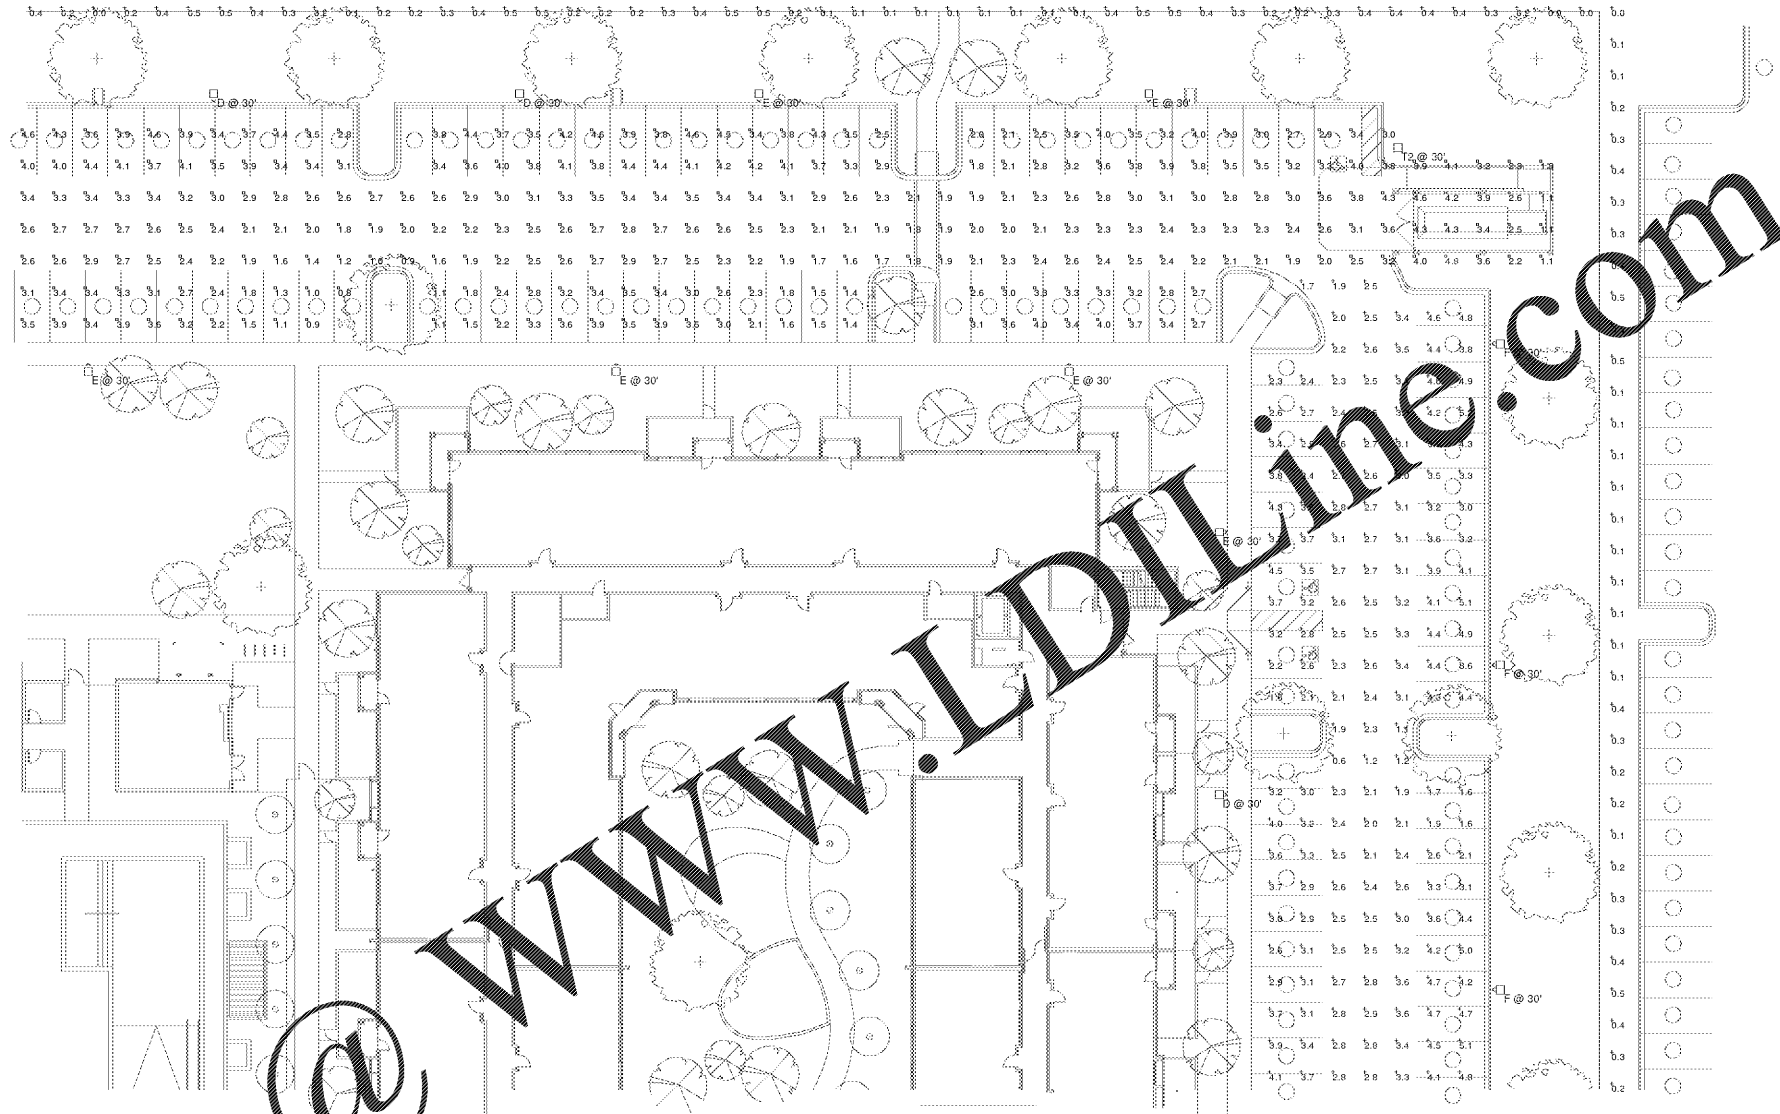

1 BUILDING 1 PHOTOMETRICS NORTH PLAN
1" = 20'

Description	Symbol	Avg	Max	Min	Max/Min	Avg/Min
Dog Walk	⊗	4.8 fc	18.7 fc	1.7 fc	11.0:1	2.8:1
East Parking	+	3.8 fc	6.6 fc	0.4 fc	14.0:1	7.5:1
Main Drive	+	1.9 fc	4.1 fc	0.0 fc	6.8:1	3.2:1
North Parking	⊗	2.9 fc	4.8 fc	0.7 fc	6.9:1	4.1:1
Property Line	+	0.3 fc	0.5 fc	0.0 fc	N/A	N/A
South Parking	⊗	3.2 fc	6.8 fc	0.4 fc	17.0:1	8.0:1
Street Parking	⊗	3.1 fc	5.2 fc	0.4 fc	13.0:1	7.8:1

Symbol	Label	QTY	Catalog Number	Description	Wattage
⊗	T5	1	ML760-40L40T5-MDL016-SV2	ML760 Large Mirenia Fixture, Post Top, T5, Soft Vue 2 Flat	174.5
⊗	T2	1	ML760-24L40T2-MDL014-SV2	ML760 Large Mirenia Fixture, Post Top, T2, Soft Vue 2 Flat	87.9
⊗	A	6	ML360-CA-52L45T3R-MD_03	ML 360 Mirenia Solard, Post Top, Clear Acrylic, Type 3R	38.1
⊗	C	6	ML760-24L40T3-MDL014-CA	ML760 Large Mirenia Fixture, Post Top, T3, Clear Acrylic	88
⊗	D	23	ML760-24L40T3-MDL016-CA	ML760 Large Mirenia Fixture, Post Top, T3, Clear Acrylic	198.8
⊗	E	18	ML760-32L40T3-MDL014-CA	ML760 Large Mirenia Fixture, Post Top, T3, Clear Acrylic	116.8
⊗	F	9	ML760-32L40T3-MDL016-CA	ML760 Large Mirenia Fixture, Post Top, T3, Clear Acrylic	153.5

1925 Prospect Ave.
Orlando, FL 32814
P (407) 661-9100
F (407) 661-9101
www.rp.com



PROJECT NAME
ROCKLEDGE MULTI-FAMILY
220 Baron Boulevard
Rockledge, FL 32955

SHEET TITLE
BUILDING A NORTH PHOTOMETRICS

Revision Schedule	
No.	Description

PROJECT NO.
054015010
DATE
20/01/10
DRAWN
[Name]
CHECKED
[Name]

E701

GMP PRICING SET